


\*\*SEE GENERAL NOTE 451 (SPECIAL) FOR SPECIFIC ROUT & SEAL INSTRUCTIONS AT THIS LOCATION.

23

**LOCATION 4 (US 150)  
EXISTING TYPICAL CROSS SECTION**

STATION TO STATION  
22 246+61.82 TO 250+75.11 24

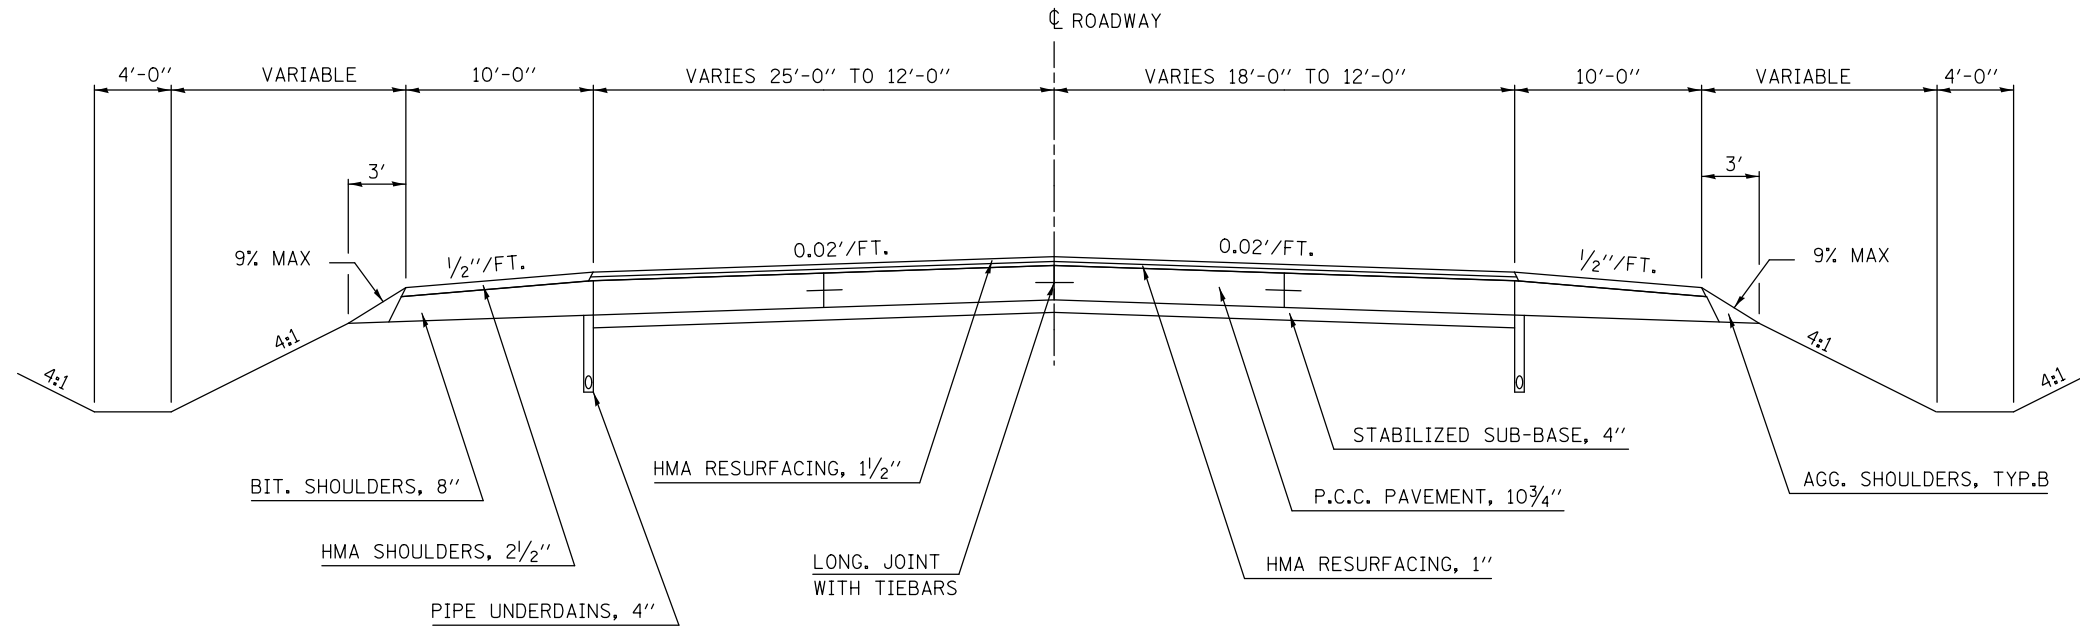


\*\*SEE GENERAL NOTE 451 (SPECIAL) FOR SPECIFIC ROUT & SEAL INSTRUCTIONS AT THIS LOCATION.

24

**LOCATION 4 (US 150)  
EXISTING TYPICAL CROSS SECTION**

STATION TO STATION  
23 250+75.11 TO 256+00.00

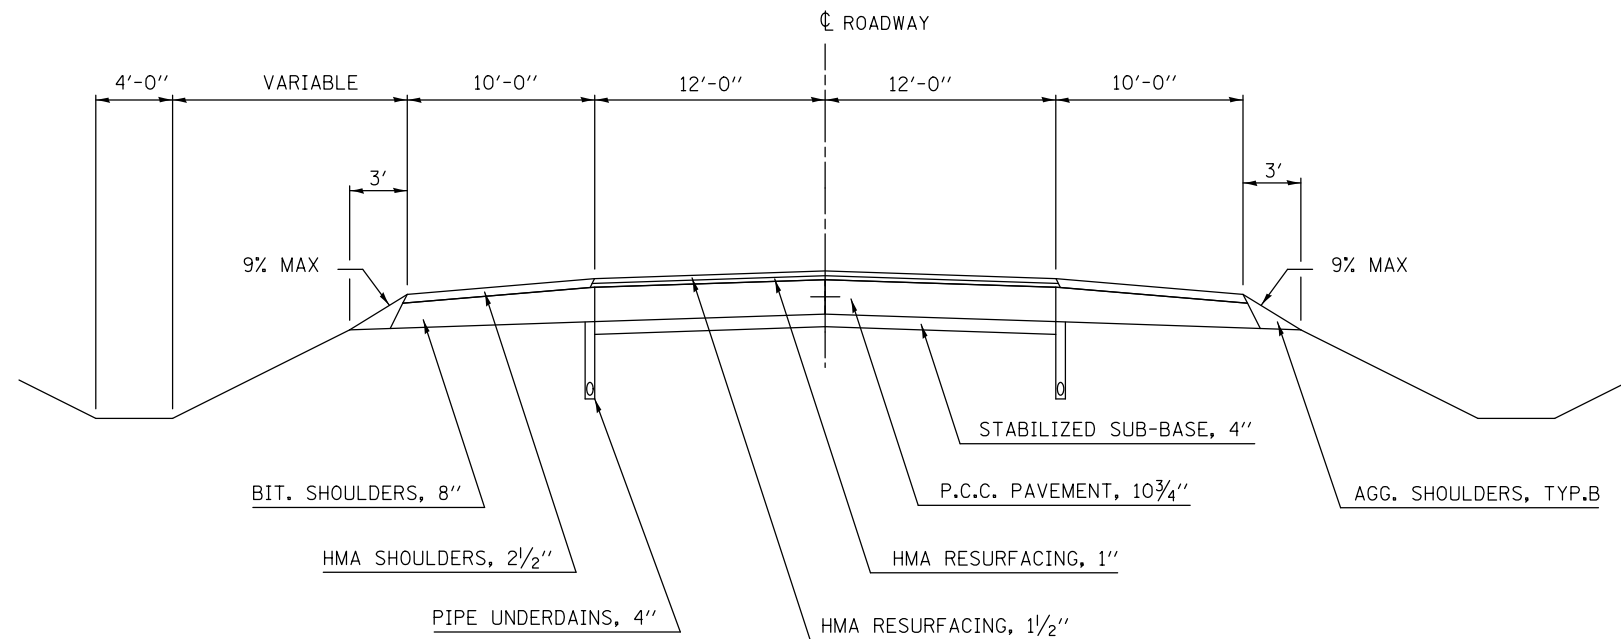

••MCLEAN & PIATT COUNTIES

FILE NAME =	USER NAME = ceorlockjd	DESIGNED -	REVISED -
ei:\pwork\pwork\ceorlockjd\0380704\0570A33-sht-Typicels.dgn		DRAWN -	REVISED -
	PLOT SCALE = 40.0000' / in.	CHECKED -	REVISED -
#MODELNAME#	PLOT DATE = 2/14/2014	DATE -	REVISED -

STATE OF ILLINOIS  
DEPARTMENT OF TRANSPORTATION

EXISTING TYPICAL CROSS SECTIONS  
LOCATION #4 (US 150)

SCALE: SHEET 12 OF 13 SHEETS STA. TO STA.

F.A. RTE.	SECTION	COUNTY	TOTAL SHEETS	SHEET NO.
•	•	••	38	29
•D5 CRACK & JOINT SEAL 2014-2			CONTRACT NO. 70A33	
ILLINOIS FED. AID PROJECT				