


**SEE GENERAL NOTE 451 (SPECIAL) FOR SPECIFIC ROUT & SEAL INSTRUCTIONS AT THIS LOCATION.

25 **LOCATION 4 (I-74 & US 150)**
EXISTING TYPICAL CROSS SECTION

STATION	TO	STATION
0+00.00		7+61.00 (RAMP A)
7+43.00		22+67.30 (RAMP B)
0+00.00		5+92.00 (RAMP C)
7+62.00		22+73.93 (RAMP D)

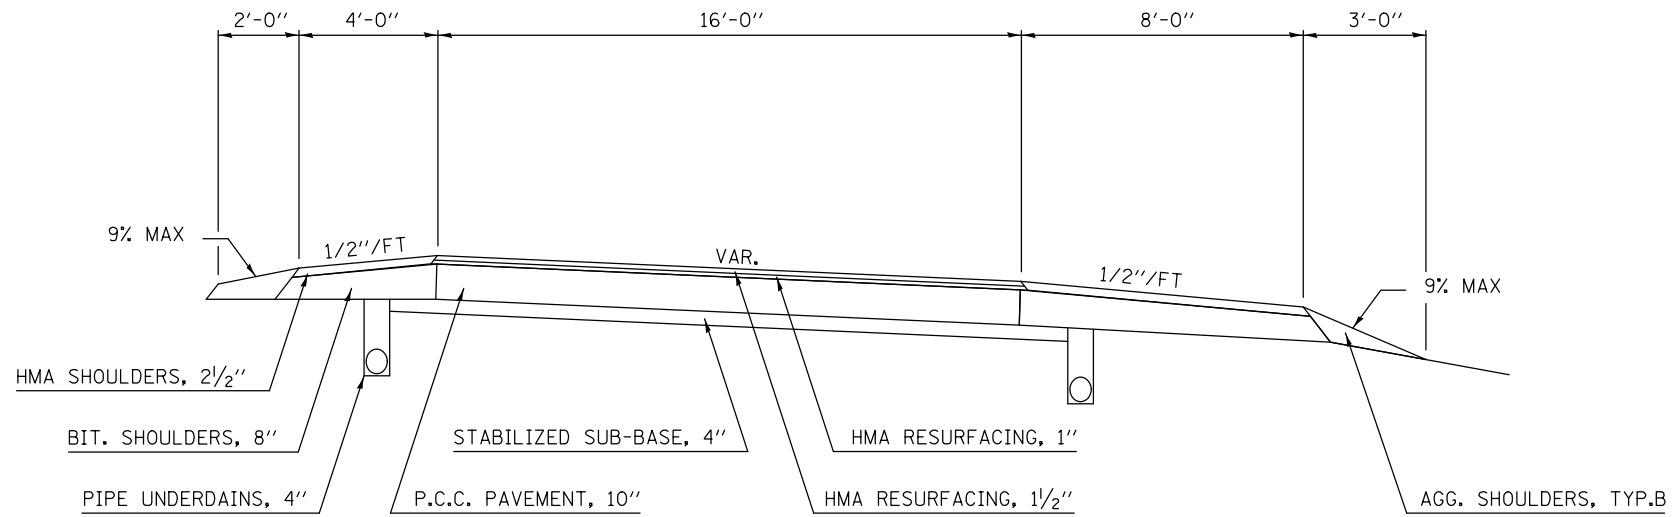

FILE NAME =	USER NAME = ceerlockjd	DESIGNED -	REVISED -
ei:\pwork\pwork\ceerlockjd\0380704\0570A33-sht-Typicels.dgn		DRAWN -	REVISED -
	PLOT SCALE = 40.0000' / in.	CHECKED -	REVISED -
MODELNAME	PLOT DATE = 2/14/2014	DATE -	REVISED -

STATE OF ILLINOIS
DEPARTMENT OF TRANSPORTATION

EXISTING TYPICAL CROSS SECTIONS	
LOCATION #4 (US 150)	
SCALE:	SHEET 13 OF 13 SHEETS STA. TO STA.

**MCLEAN & PIATT COUNTIES				
F.A. RTE.	SECTION	COUNTY	TOTAL SHEETS	SHEET NO.
VAR.	.	**	38	30
*D5 CRACK & JOINT SEAL 2014-2			CONTRACT NO. 70A33	
ILLINOIS FED. AID PROJECT				