


**SEE GENERAL NOTE 451 (SPECIAL) FOR SPECIFIC ROUT & SEAL INSTRUCTIONS AT THIS LOCATION.

**① LOCATION 5 (OLD IL 47)
EXISTING TYPICAL CROSS SECTION**


STATION TO STATION
327+00.00 424+36.60*②
*S. E. ATTAINED STA. 422+52.60 TO STA. 424+36.60

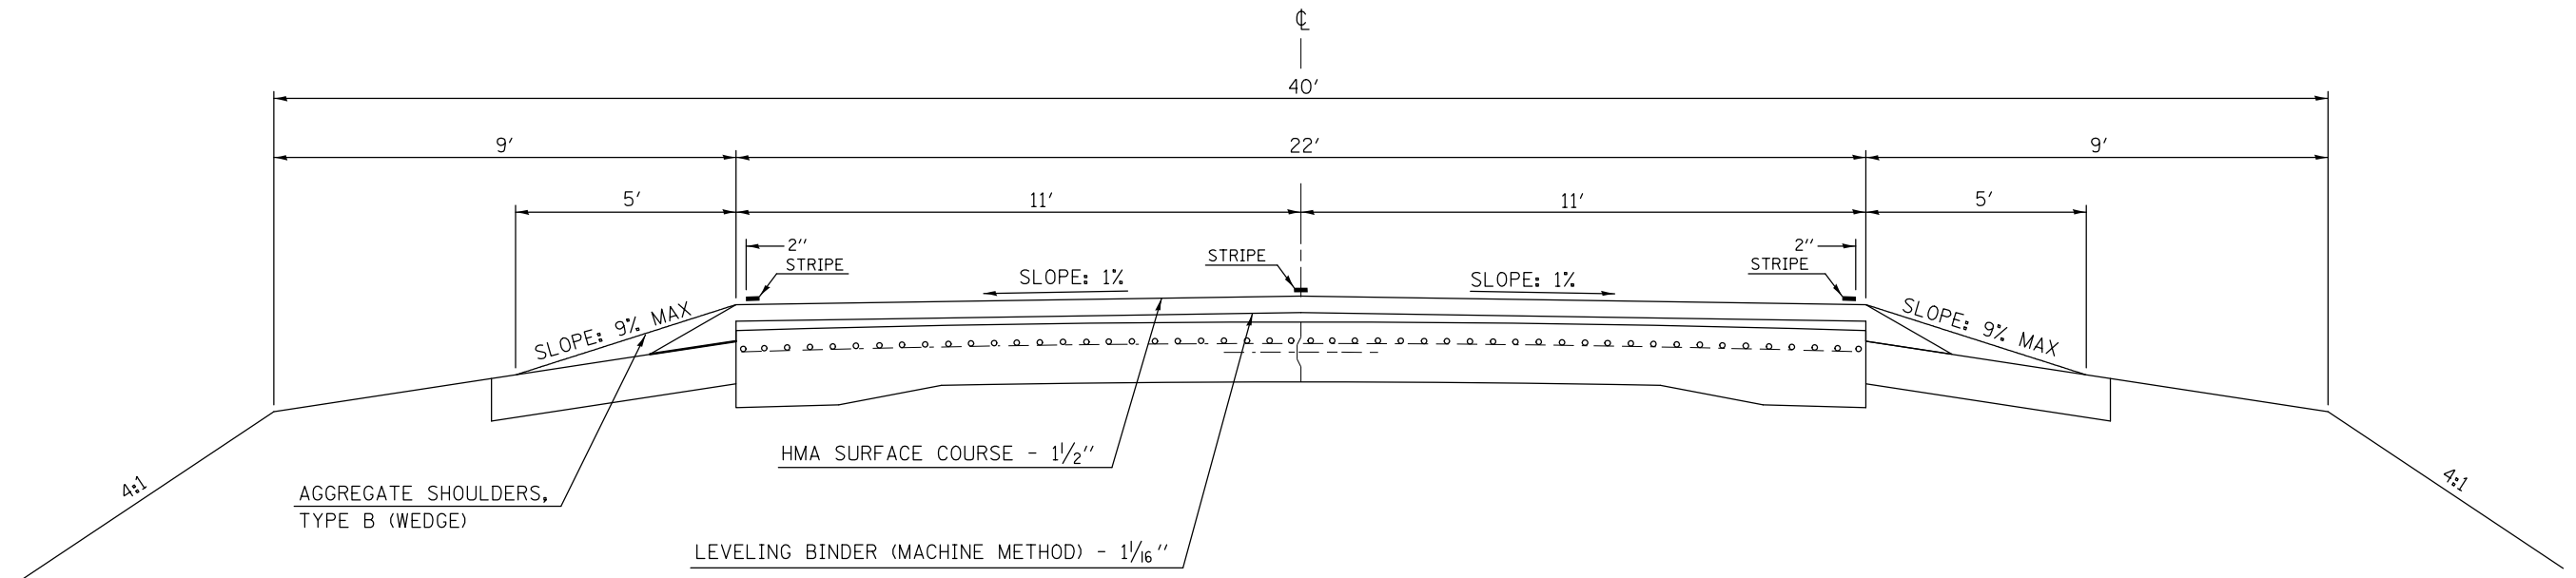

**SEE GENERAL NOTE 451 (SPECIAL) FOR SPECIFIC ROUT & SEAL INSTRUCTIONS AT THIS LOCATION.

**② LOCATION 5 (OLD IL 47)
EXISTING TYPICAL CROSS SECTION**

STATION TO STATION
① 424+36.60* 437+16.20 ③
*S. E. ATTAINED STA. 422+52.60 TO STA. 424+36.60

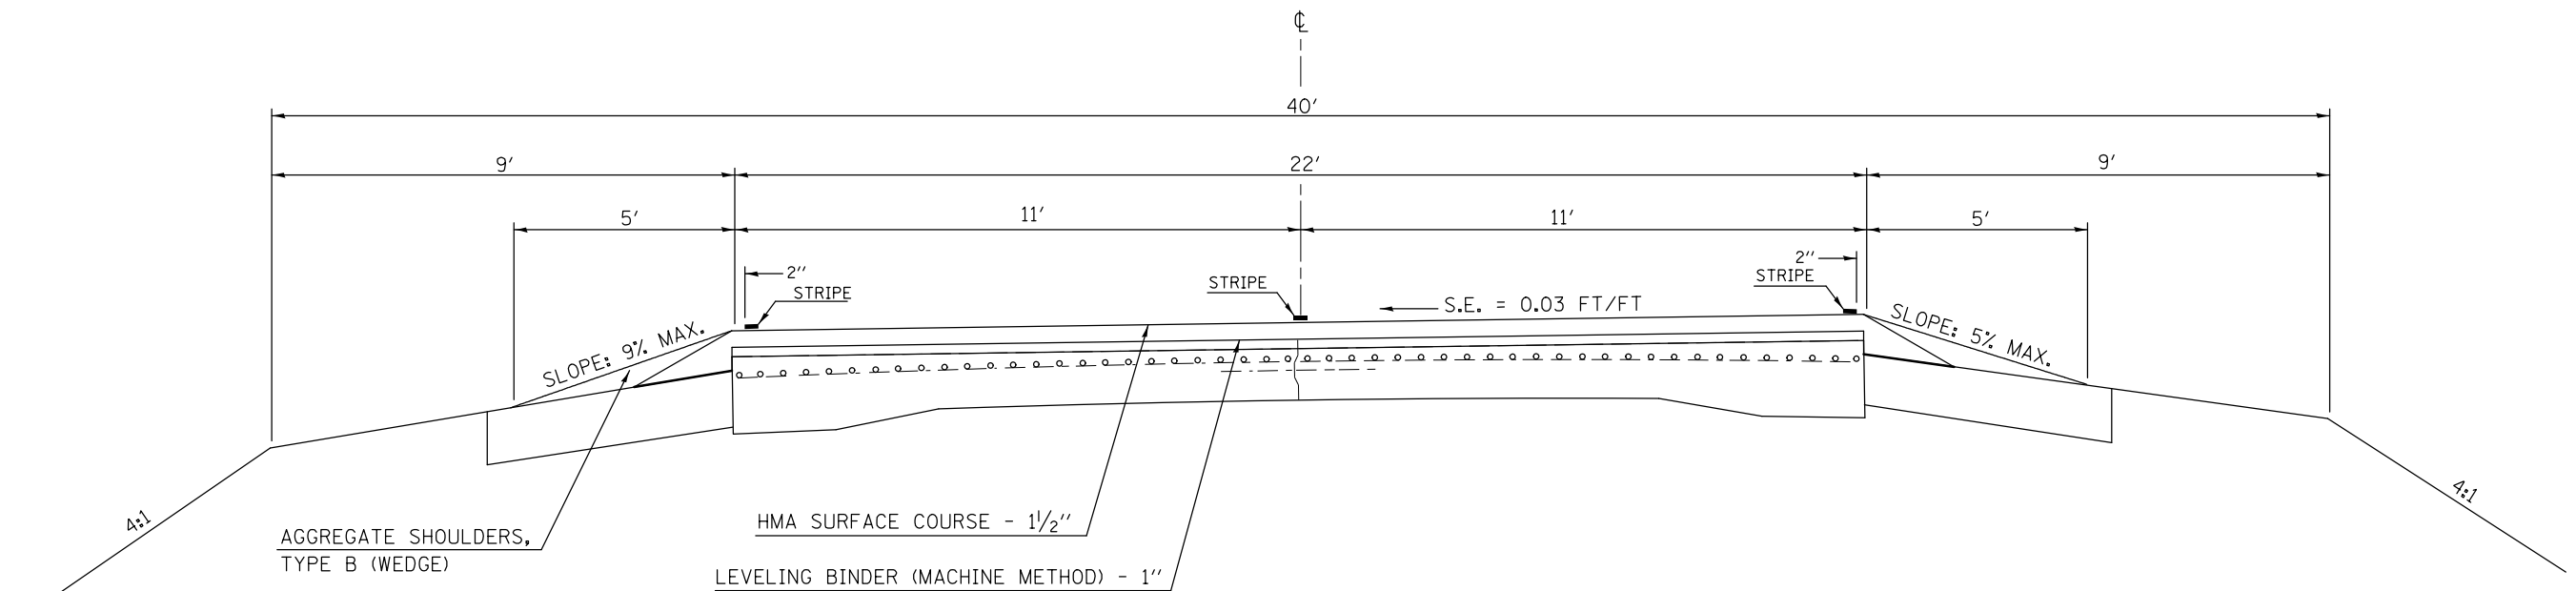

FILE NAME =	USER NAME = ceerlockjd	DESIGNED -	REVISED -
ei:\pwork\pwork\ceerlockjd\0380704\0570A33-sht-Typicals.dgn		DRAWN -	REVISED -
		CHECKED -	REVISED -
		DATE -	REVISED -

**STATE OF ILLINOIS
DEPARTMENT OF TRANSPORTATION**

EXISTING TYPICAL CROSS SECTIONS LOCATION #5 (OLD IL 47)			
SCALE: N/A	SHEET 1	OF 2 SHEETS	STA. TO STA.

**MCLEAN & PIATT COUNTIES			
F.A. RTE.	SECTION	COUNTY	TOTAL SHEETS
VAR.	.	**	38
*D5 CRACK & JOINT SEAL 2014-2			SHEET NO. 31
ILLINOIS FED. AID PROJECT			CONTRACT NO. 70A33