


DATE	
BY	
SUBMITTED	
PLOTTED	
TEMPLATE	
NOTE BOOK	
NO. AS SHOWN	

DATE	
BY	
SUBMITTED	
PLOTTED	
TEMPLATE	
NOTE BOOK	
NO. AS SHOWN	

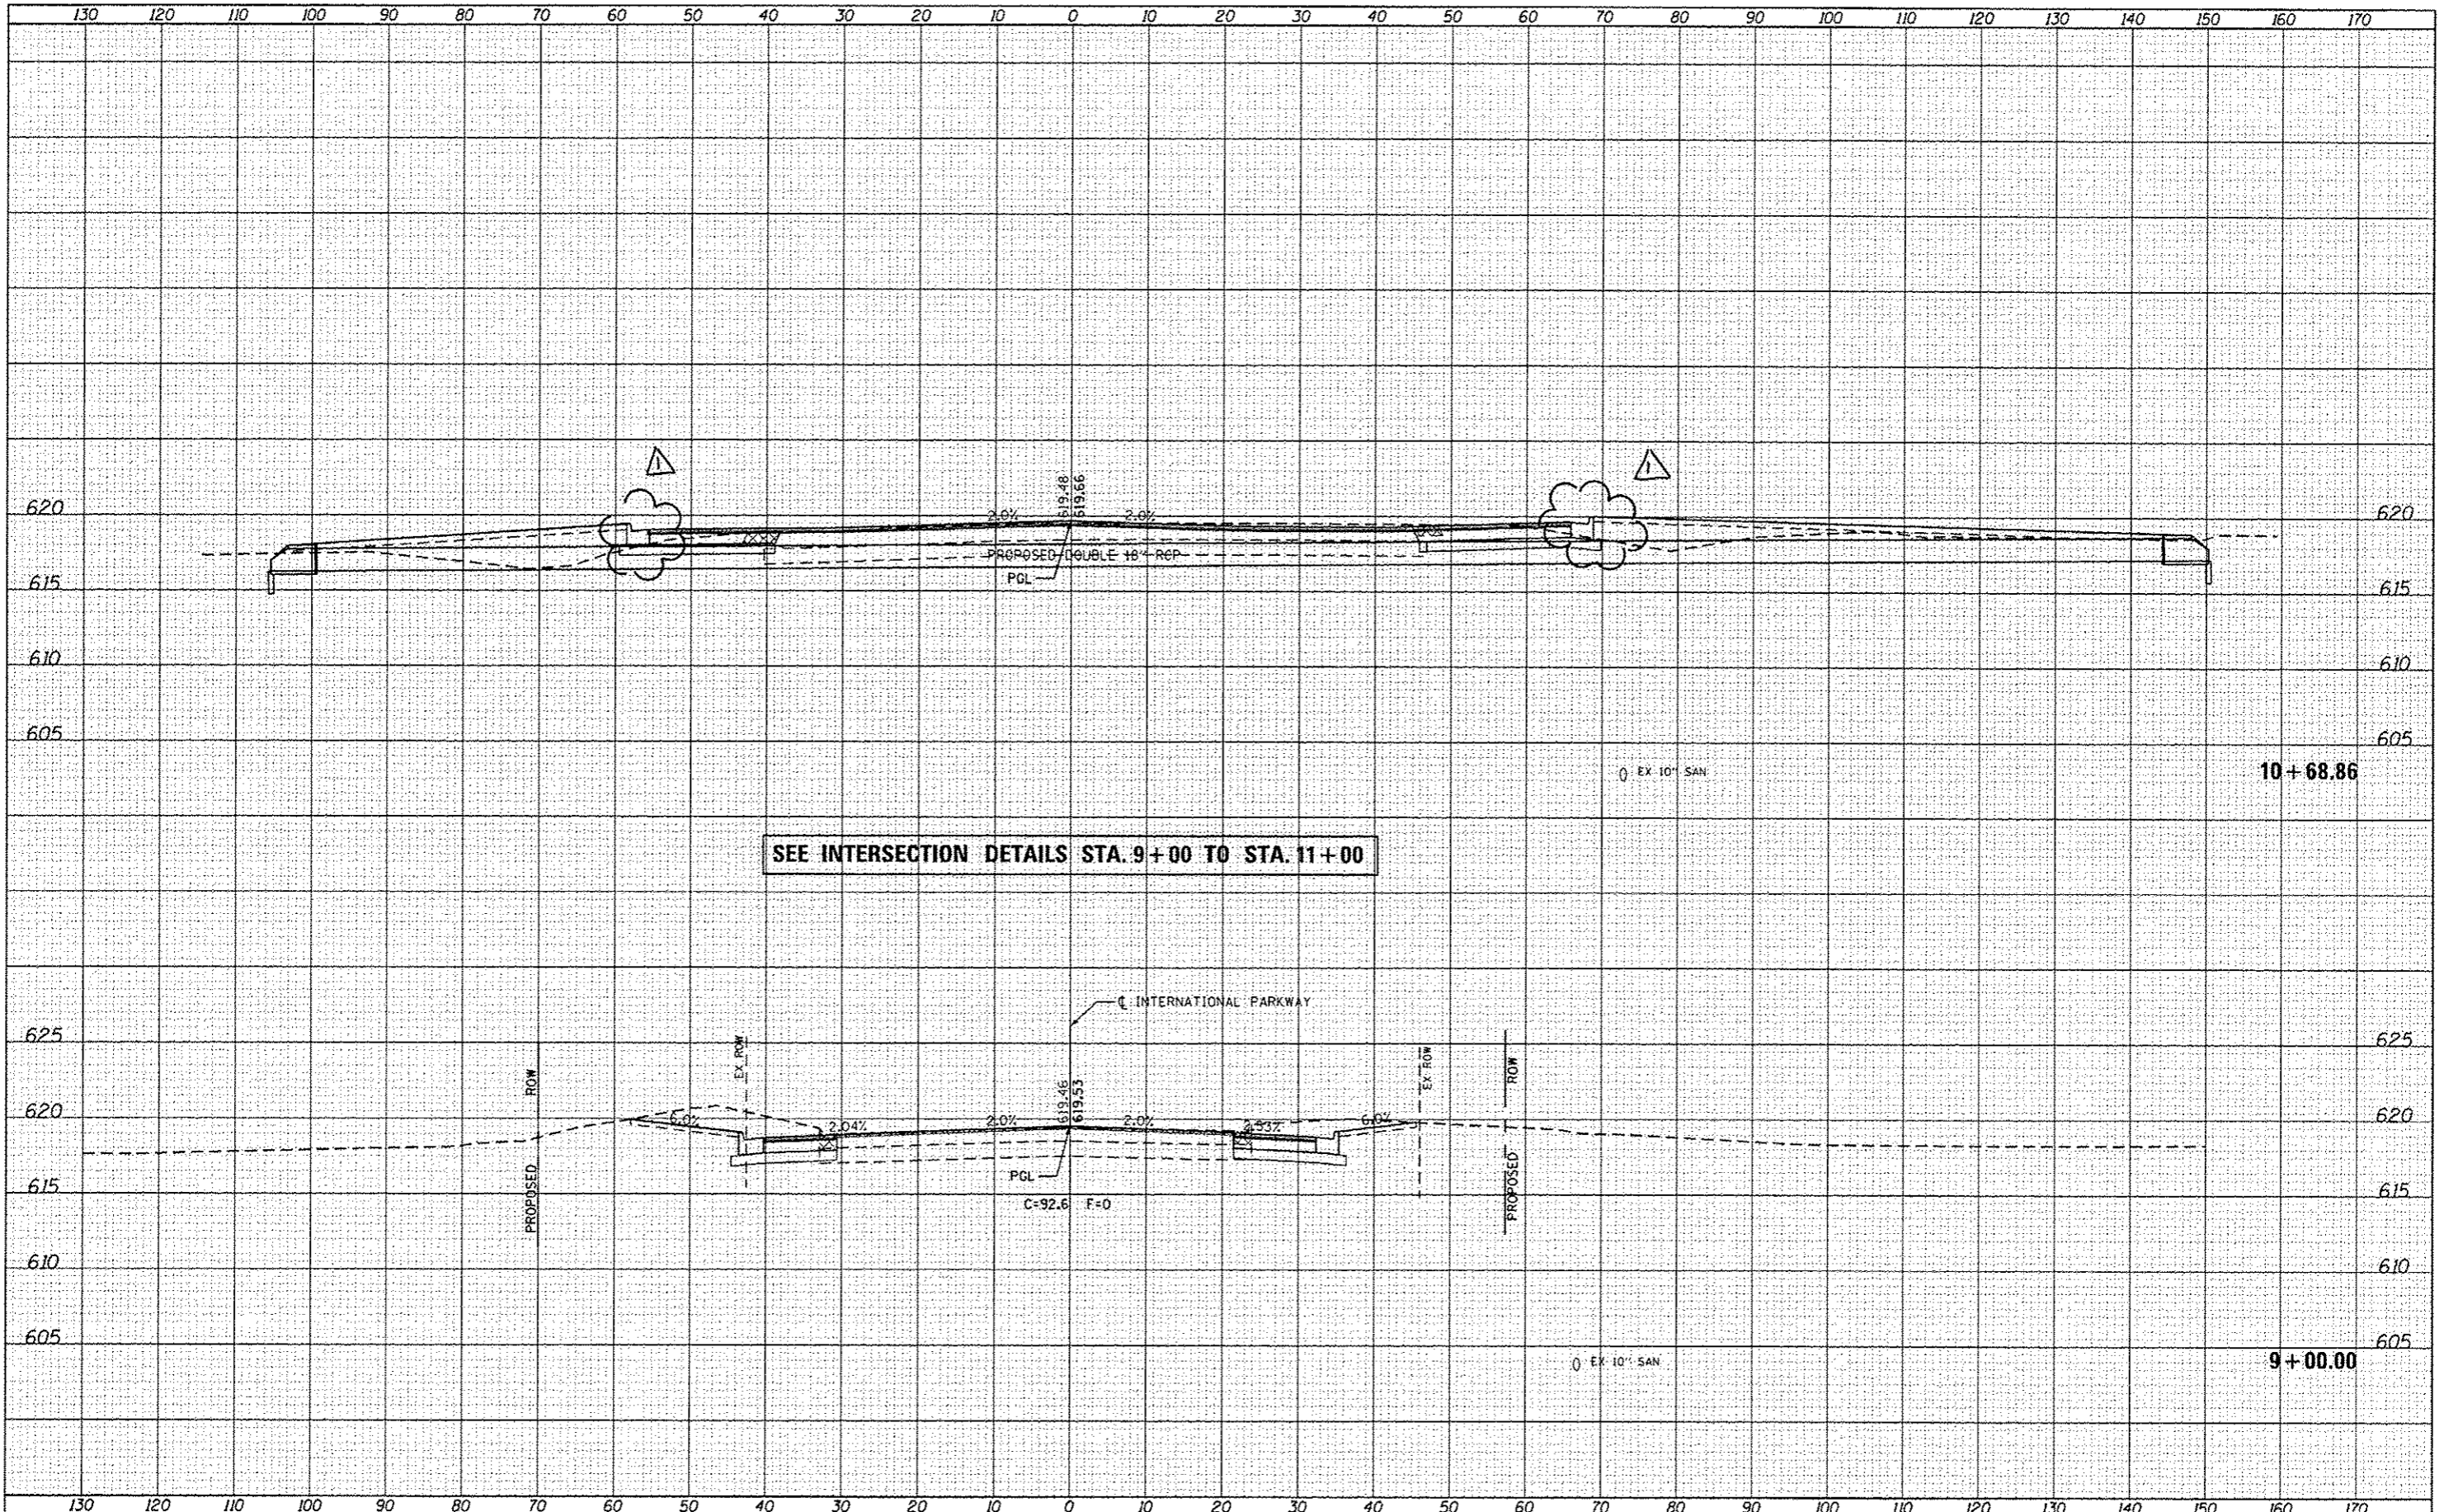

SEE INTERSECTION DETAILS STA. 9+00 TO STA. 11+00

FILE NAME	USER NAME	DESIGNED	REVISED	INTERNATIONAL PARKWAY CROSS SECTIONS		F.A.U. RTE.	SECTION	COUNTY	TOTAL SHEETS	SHEET NO.
ci:\pwwork\pwwork\edwardsj\d0373645\0672890	edwardsj	AWM	04/07/2014	STATE OF ILLINOIS DEPARTMENT OF TRANSPORTATION		8012	21(W-3, TS-1, RS-7)	SANGAMON	679	596
Default	PLOT SCALE	CHECKED	REVISED	SCALE: 1"=10'H, 5'V		SHEET OF SHEETS		CONTRACT NO. 72890		ILLINOIS FED. AID PROJECT
	20.0000 1/16"	AWM		STA. 9+00.00 TO STA. 10+68.86						
	PLOT DATE	DATE	REVISED							
	Apr-08-2014 03:07:30PM	12/04/2013								

REV. 4-15-14