


DATE	
BY	
FINISHED	
SURVEY	
PLOTTED	
NOTE BOOK	
AREAS	
AREAS CHECKED	

DATE	
BY	
ORIGINAL	
SURVEY	
PLOTTED	
NOTE BOOK	
AREAS	
AREAS CHECKED	

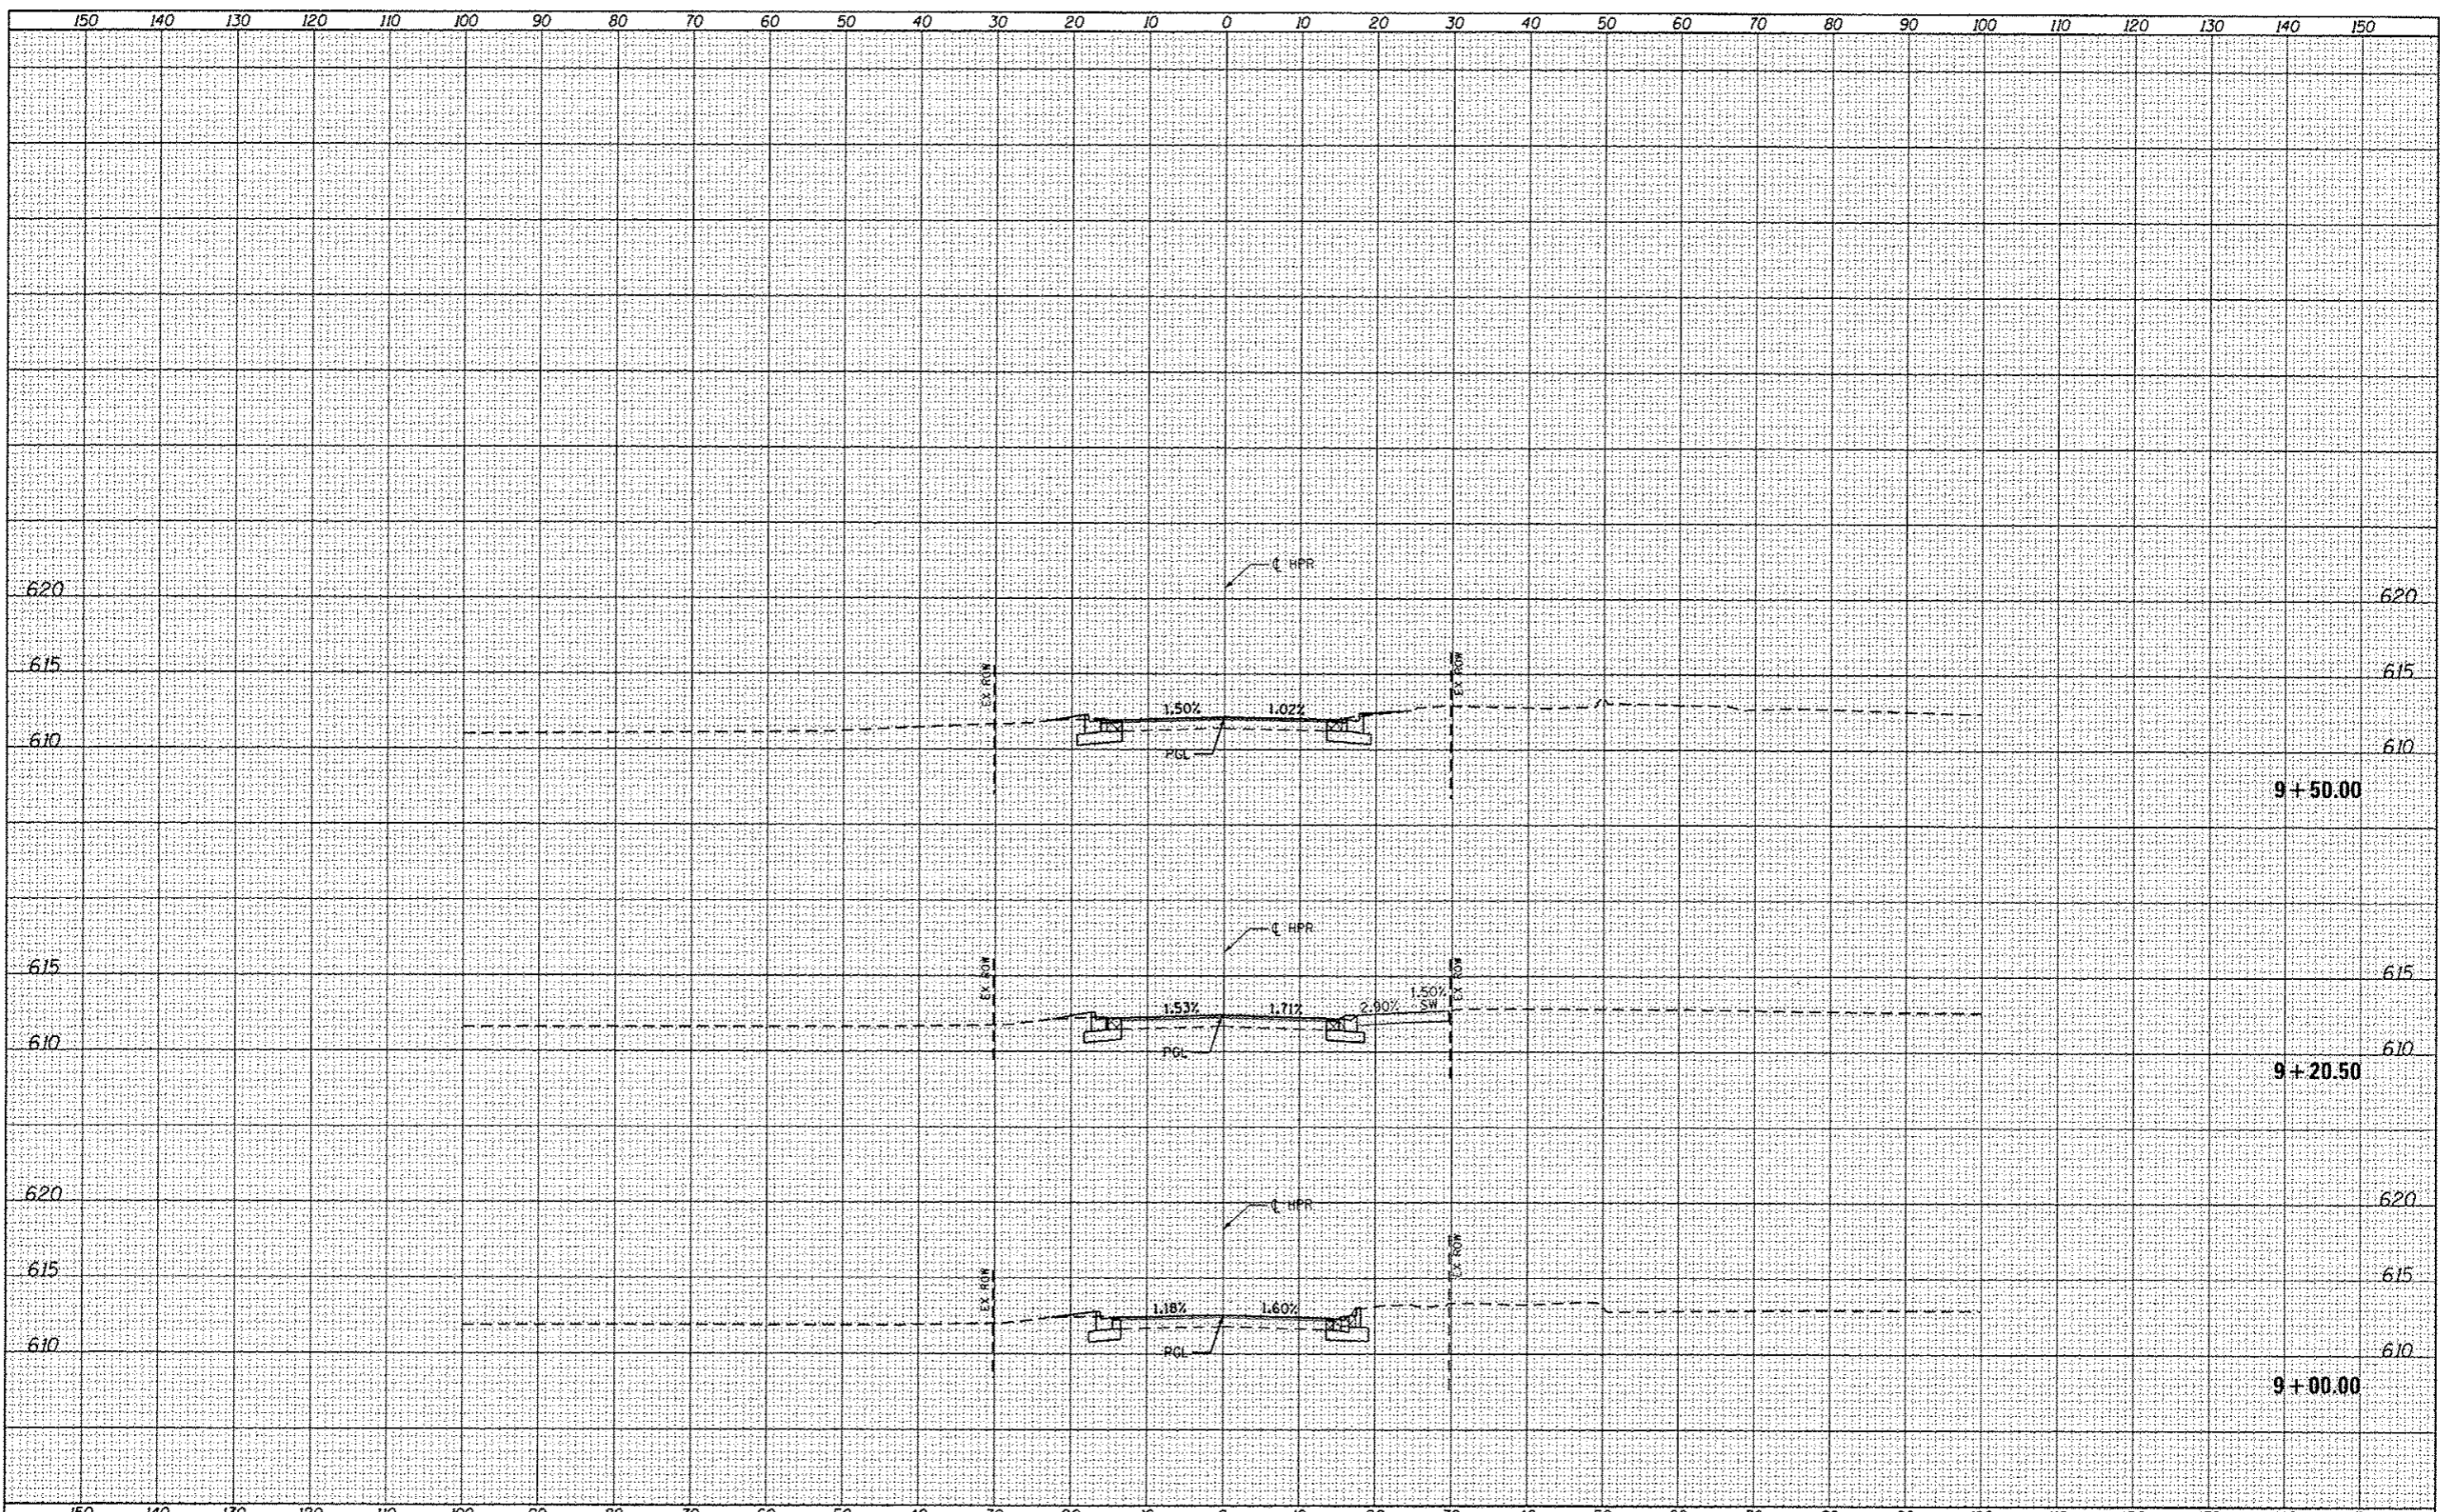

FILE NAME *	USER NAME * edwardsjd	DESIGNED - DA	REVISED -	<b>STATE OF ILLINOIS</b> <b>DEPARTMENT OF TRANSPORTATION</b>	<b>HPR ROAD</b> <b>CROSS SECTIONS</b>		F.A.U. RTE.	SECTION	COUNTY	TOTAL SHEETS	SHEET NO.	
ct:\pwwork\pwwork\edwardsjd\0373645\0672890	ct:\pwwork\pwwork\edwardsjd\0373645\0672890	DRAWN - DA	REVISED -		SCALE:	SHEET	OF	SHEETS	STA. 9+00.00	TO STA. 9+50.00	8012	679
Default		CHECKED - JDE	REVISED -								SANGAMON	679A
		PLDT SCALE * 20:0000 / 1" = 20'	REVISED -								CONTRACT NO. 72890	
		PLDT DATE * Apr-08-2014 03:07:42PM	DATE - 04/07/2014	REVISED -			ILLINOIS FED. AID PROJECT		211W-3, TS-1, RS-7)			

△ SHEET ADDED 4-15-14