



**RAMP  
PROPOSED TYPICAL**  
RAMP B  
STA 20+29.09 TO STA 21+56.85  
RAMP D  
STA 17+05.63 TO STA 18+27.27

NOTE: EXISTING 2 1/2" RESURFACING SHALL BE REMOVED BY MILLING TO EXISTING CONCRETE PAVEMENT SURFACE.

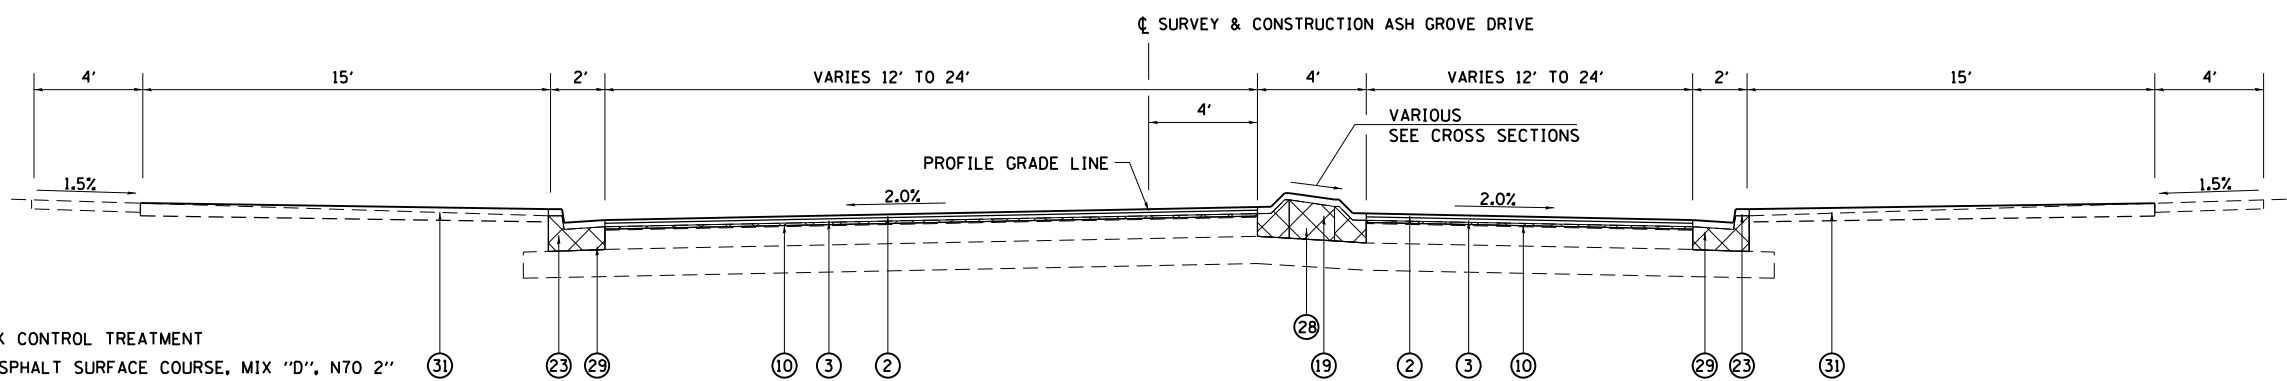

**ASH GROVE DRIVE  
PROPOSED TYPICAL**  
STA. 10+24.00 TO STA. 12+42.18

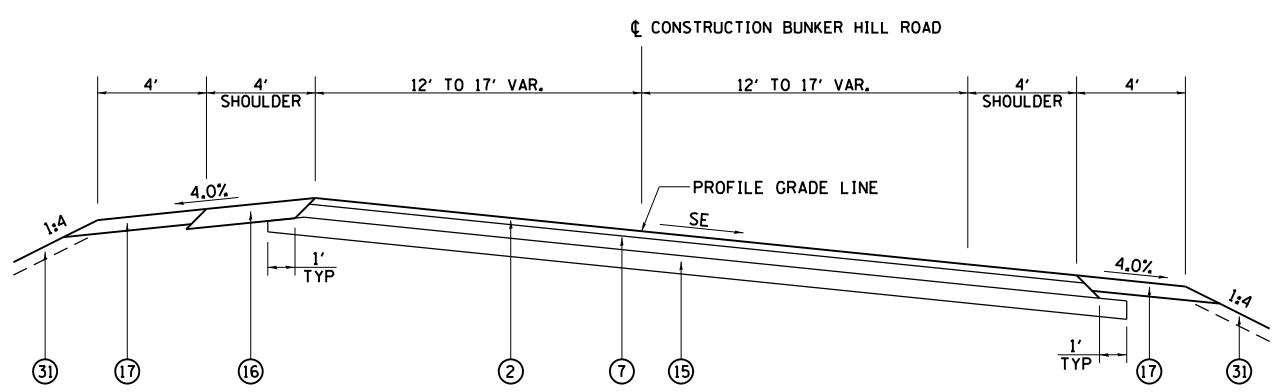

**BUNKER HILL ROAD  
PROPOSED TYPICAL**  
STA. 1+37.00 TO STA 1+87.53\*  
STA. 1+87.53 TO STA. 5+19.26

\* PROVIDE NORMAL CROWN SECTION WITH 1.5% CROSS SLOPE.

- ① PROPOSED STRIP REFLECTIVE CRACK CONTROL TREATMENT
- ② PROPOSED POLYMERIZED HOT-MIX ASPHALT SURFACE COURSE, MIX "D", N70 2"
- ③ PROPOSED POLYMERIZED LEVELING BINDER (MACHINE METHOD), 1" & VARIABLE
- ④ PROPOSED POLYMERIZED LEVELING BINDER (MACHINE METHOD), 1 1/4"
- ⑤ PROPOSED POLYMERIZED LEVELING BINDER (MACHINE METHOD), 1 1/2" & VARIABLE
- ⑥ PROPOSED POLYMERIZED LEVELING BINDER (MACHINE METHOD), 1 1/2"
- ⑦ PROPOSED HOT-MIX ASPHALT BASE COURSE, 7"
- ⑧ PROPOSED HOT-MIX ASPHALT BASE COURSE 8 1/2"
- ⑨ PROPOSED HOT-MIX ASPHALT SURFACE REMOVAL, 3/4" OR 2" & VARIABLE. SEE MILLING SCHEDULE
- ⑩ PROPOSED HOT-MIX ASPHALT SURFACE REMOVAL, 1 1/4" & VARIABLE
- ⑪ PROPOSED HOT-MIX ASPHALT SURFACE REMOVAL, 2"
- ⑫ PROPOSED HOT-MIX ASPHALT SURFACE REMOVAL, 2" & VARIABLE
- ⑬ PROPOSED HOT-MIX ASPHALT SURFACE REMOVAL, 2 1/2" TO 4 1/4" & VARIABLE
- ⑭ PROPOSED HOT-MIX ASPHALT SURFACE REMOVAL, 3 1/2" & VARIABLE
- ⑮ PROPOSED SUB-BASE GRANULAR MATERIAL, TYPE A, 8"
- ⑯ PROPOSED HOT-MIX ASPHALT SHOULDERS, 8"
- ⑰ PROPOSED AGGREGATE SHOULDER, TYPE B, 6"
- ⑱ PROPOSED CONCRETE MEDIAN SURFACE, 4"
- ⑲ PROPOSED CONCRETE MEDIAN, TYPE SM-6.06
- ⑳ PROPOSED PORTLAND CEMENT CONCRETE SIDEWALK, 4"
- ㉑ PROPOSED COMBINATION CONCRETE CURB AND GUTTER, TYPE M-6.06
- ㉒ PROPOSED COMBINATION CONCRETE CURB AND GUTTER, TYPE B-6.12
- ㉓ PROPOSED COMBINATION CONCRETE CURB AND GUTTER, TYPE B-6.18
- ㉔ PROPOSED COMBINATION CONCRETE CURB AND GUTTER, TYPE B-6.24
- ㉕ PROPOSED COMBINATION CONCRETE CURB AND GUTTER, TYPE M-6.12
- ㉖ PROPOSED PAVEMENT REMOVAL
- ㉗ PROPOSED SHOULDER REMOVAL
- ㉘ PROPOSED CONCRETE MEDIAN REMOVAL
- ㉙ PROPOSED GUTTER/CURB AND GUTTER REMOVAL
- ㉚ PROPOSED ROCKFILL (SPECIAL)
- ㉛ PROPOSED TOPSOIL FURNISH AND PLACE, 4"

FILE NAME =	USER NAME = sparksgw	DESIGNED - AWM	REVISED -
es:\pwork\pwork\pwork\sparksgw\0373645\0678890-sht-typical04.dgn		DRAWN - JCW	REVISED -
	PLOT SCALE = 7.8588 1/16 in.	CHECKED - AWM	REVISED -
	PLOT DATE = Feb-04-2014 01:29:32PM	DATE - 12/04/2013	REVISED -

**STATE OF ILLINOIS  
DEPARTMENT OF TRANSPORTATION**

<b>SIDE ROAD PROPOSED TYPICAL SECTIONS</b>			
SCALE: N/A	SHEET NO.	OF SHEETS	STA. TO STA.

F.A.U. RTE.	SECTION	COUNTY	TOTAL SHEETS	SHEET NO.
8012	21(W-3, TS-1, RS-7)	SANGAMON	679	56
CONTRACT NO. 72890			ILLINOIS FED. AID PROJECT	