


PLAN	SURVEYED	DATE
	PLOTTED	BY
	ALIGNMENT CHECKED	
	NOTE BOOK NO.	
	CARD FILE NAME	

PROFILE	SURVEYED	DATE
	PLOTTED	BY
	GRADES CHECKED	
	STRUCTURE NOTATIONS CHECKED	
	NOTE BOOK NO.	
	FILE NAME	

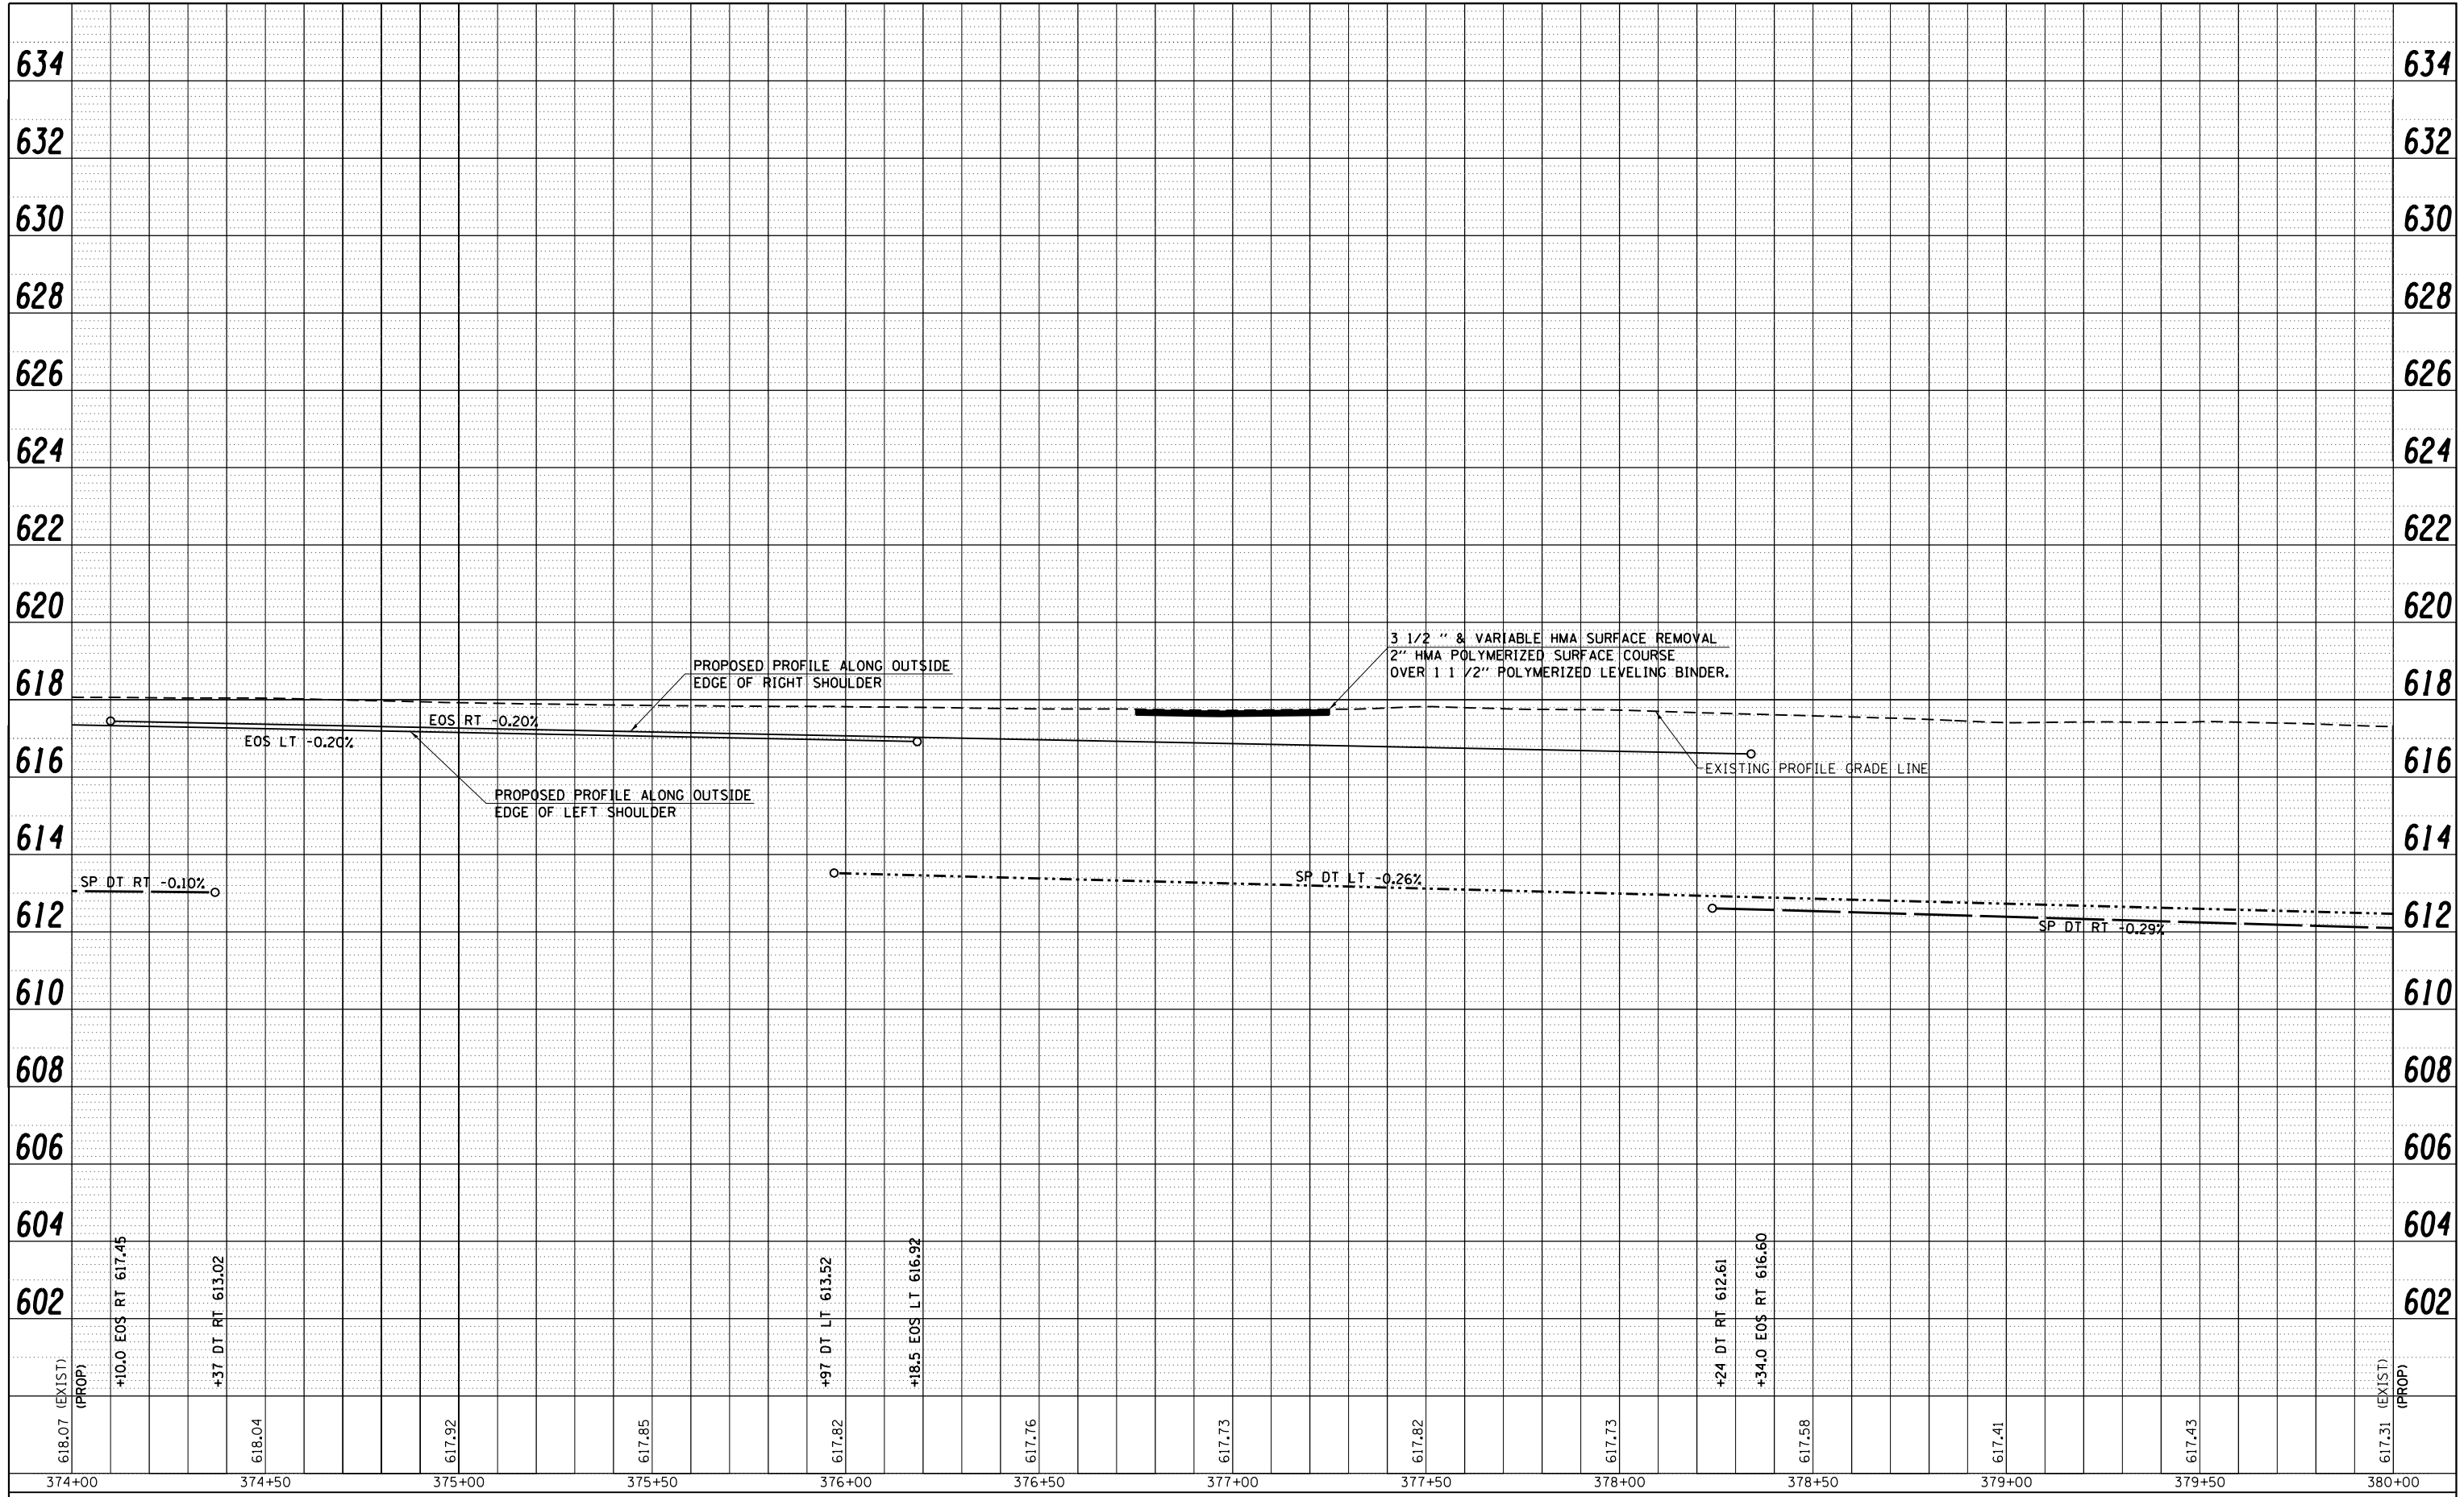

FILE NAME =	USER NAME = sparksq	DESIGNED -	REVISED -
c:\pwork\pwork\sparksq\d0373645\0672890-shit-profile-Wabash09.dgn		DRAWN -	REVISED -
PLOT SCALE = 40.0001' / in.		CHECKED -	REVISED -
PLOT DATE = Feb-04-2014 01:32:01PM		DATE = 12/04/2013	REVISED -

**STATE OF ILLINOIS  
DEPARTMENT OF TRANSPORTATION**

**WABASH AVENUE  
PROFILE SHEET**

SCALE: SHEET NO. OF SHEETS STA. 374+00.00 TO STA. 380+00.00

F.A.U. RTE.	SECTION	COUNTY	TOTAL SHEETS	SHEET NO.
8012	21(W-3, TS-1, RS-7)	SANGAMON	679	122
CONTRACT NO. 72890			ILLINOIS FED. AID PROJECT	