


PLAN	SURVEYED	BY	DATE
	PLOTTED		
	NOTE BOOK		
	NO.		
	CHECKED		
	FILE NAME		

PROFILE	SURVEYED	BY	DATE
	PLOTTED		
	GRADES CHECKED		
	STRUCTURE		
	NOT AT THIS OFFICE		

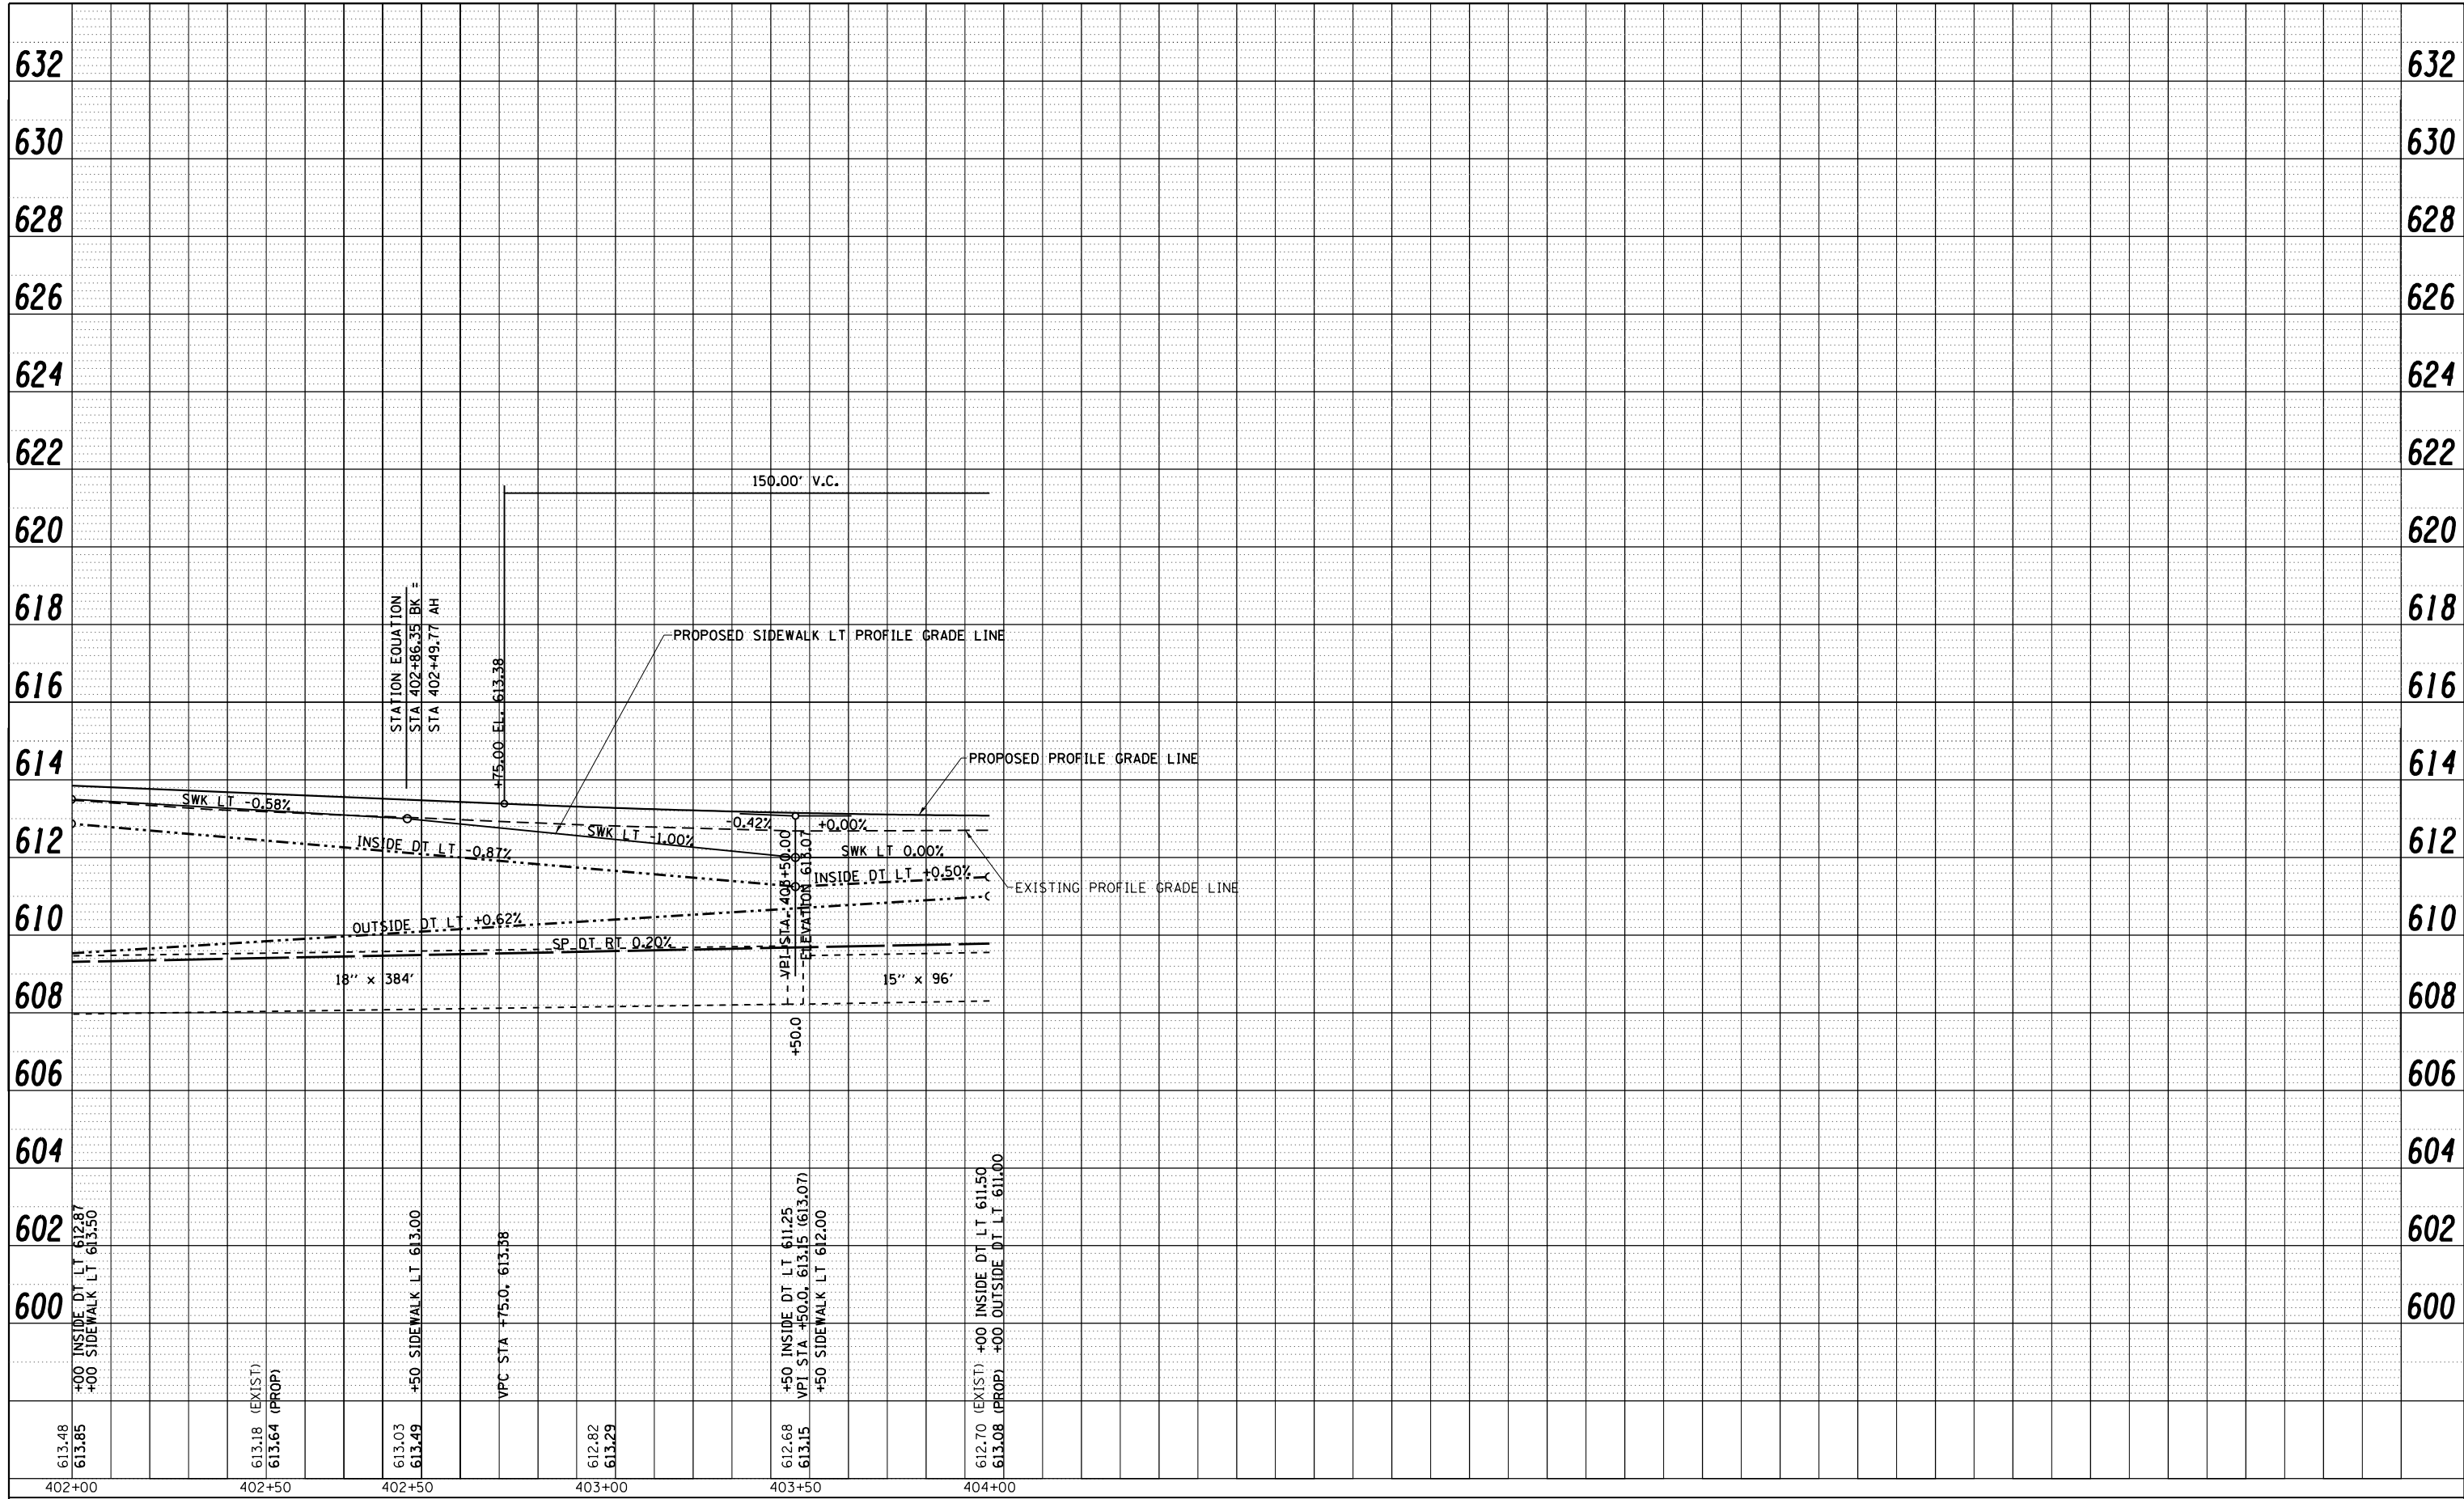

613.48	613.85	613.18 (EXIST)	613.64 (PROP)	613.03	613.49	612.82	613.29	612.68	613.15	612.70 (EXIST)	613.08 (PROP)
402+00	402+50	402+50	403+00	403+50	404+00						

FILE NAME =	USER NAME = sparksgw	DESIGNED - AWM	REVISED -
c:\pwork\pwork\sparksgw\0373645\0672890-shit-profile-Wabash13a.dgn		DRAWN - TJD	REVISED -
PLOT SCALE = 40.0000' / in.		CHECKED - AWM	REVISED -
PLOT DATE = Feb-04-2014 01:32:42PM		DATE - 12/04/2013	REVISED -

STATE OF ILLINOIS  
 DEPARTMENT OF TRANSPORTATION

WABASH AVENUE  
 PROFILE SHEET

SCALE: 1=20 SHEET NO. OF SHEETS STA. 402+00.00 TO STA. 404+00.00

F.A.U. RTE.	SECTION	COUNTY	TOTAL SHEETS	SHEET NO.
8012	21(W-3, TS-1, RS-7)	SANGAMON	679	134
CONTRACT NO. 72890			ILLINOIS FED. AID PROJECT	