


PLAN	SURVEYED	DATE
	PLOTTED	BY
	ALIGNED	
	CHECKED	
	FILED	
	CARD FILE NAME	
NO.		

PROFILE	SURVEYED	DATE
	PLOTTED	BY
	GRADES CHECKED	
	STRUCTURE	
	NOT AT THIS OFFICE	
NO.		

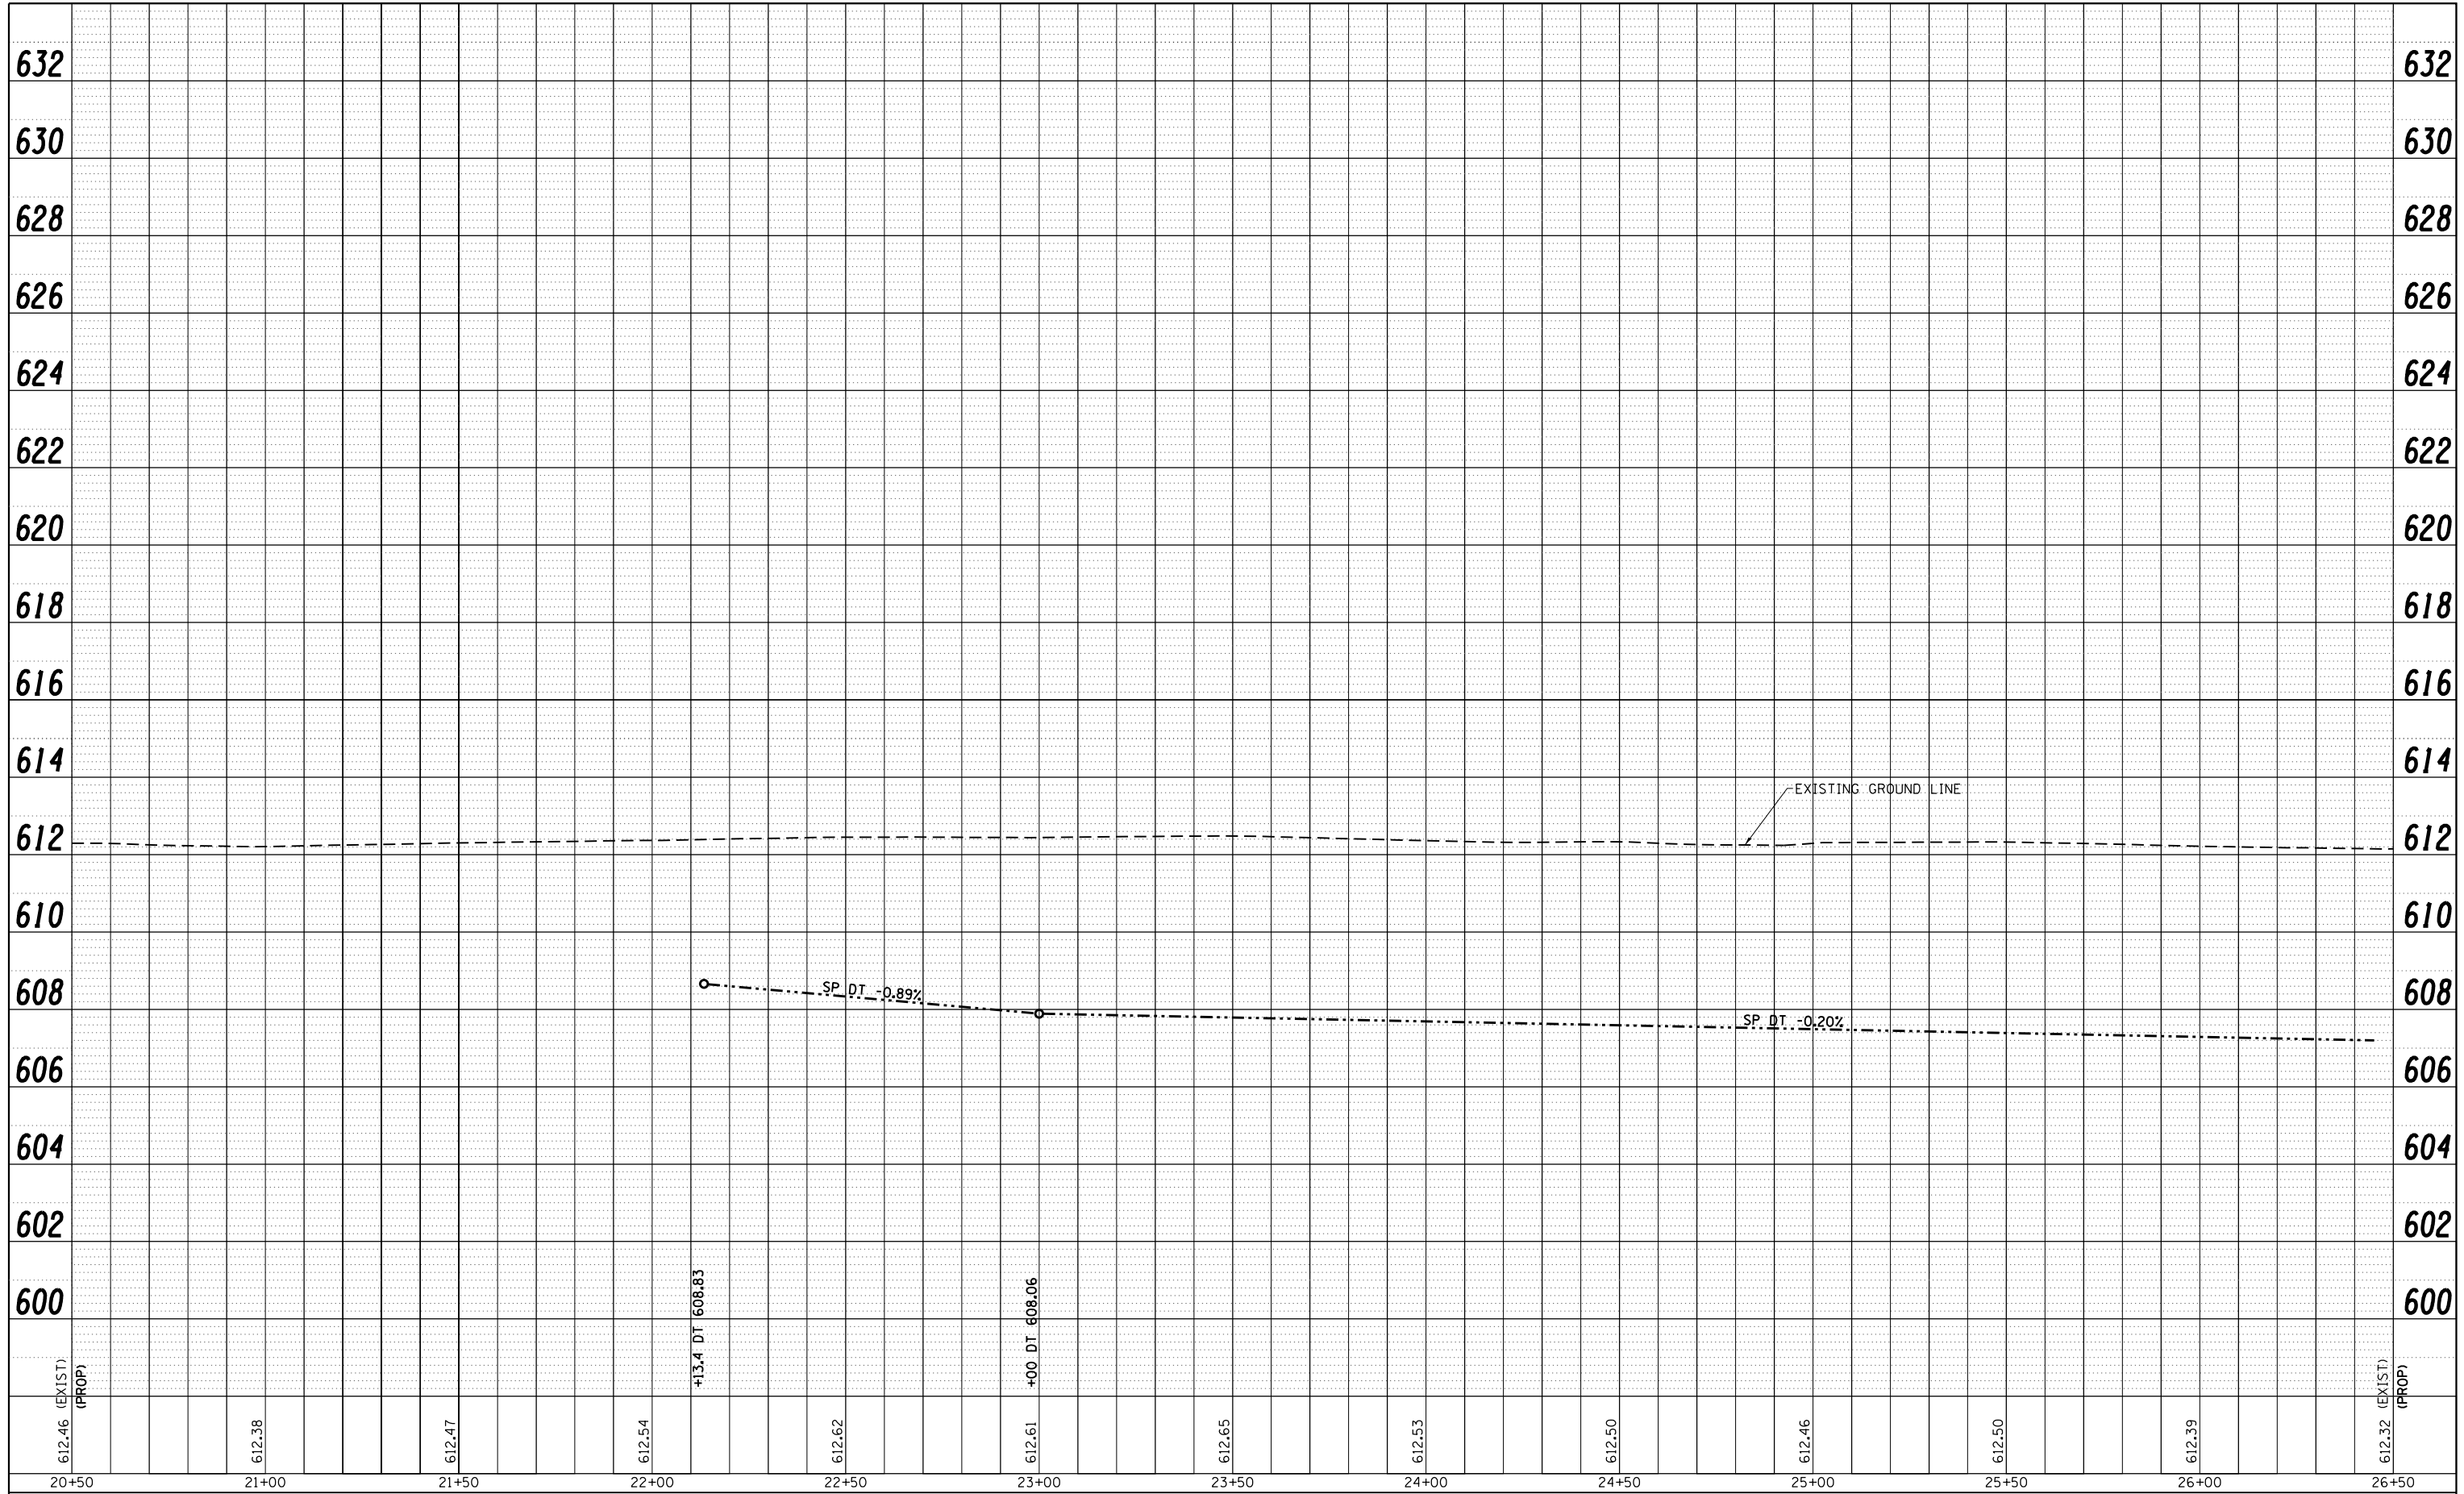

FILE NAME =	USER NAME = sparksgw	DESIGNED -	AWM	REVISED -	
c:\pwork\pwork\sparksgw\0373645\0672890-shr-profile-01d\BunkerHillRd01.dgn		DRAWN -	TJD	REVISED -	
		CHECKED -	AWM	REVISED -	
		DATE -	12/04/2013	REVISED -	

**STATE OF ILLINOIS  
DEPARTMENT OF TRANSPORTATION**

**OLD BUNKER HILL ROAD  
PROFILE SHEET**

SCALE: SHEET NO. OF SHEETS STA. 20+50.00 TO STA. 26+50.00

F.A.U. RTE.	SECTION	COUNTY	TOTAL SHEETS	SHEET NO.
8012	21(W-3, TS-1, RS-7)	SANGAMON	679	196
CONTRACT NO. 72890			ILLINOIS FED. AID PROJECT	