


PLAN	SURVEYED	BY	DATE
	PLOTTED		
	ALIGNMENT		
	NO. _____		
	CARD FILE NAME		

PROFILE	SURVEYED	BY	DATE
	PLOTTED		
	GRADES CHECKED		
	STRUCTURE		
	NOT AT THIS OFFICE		

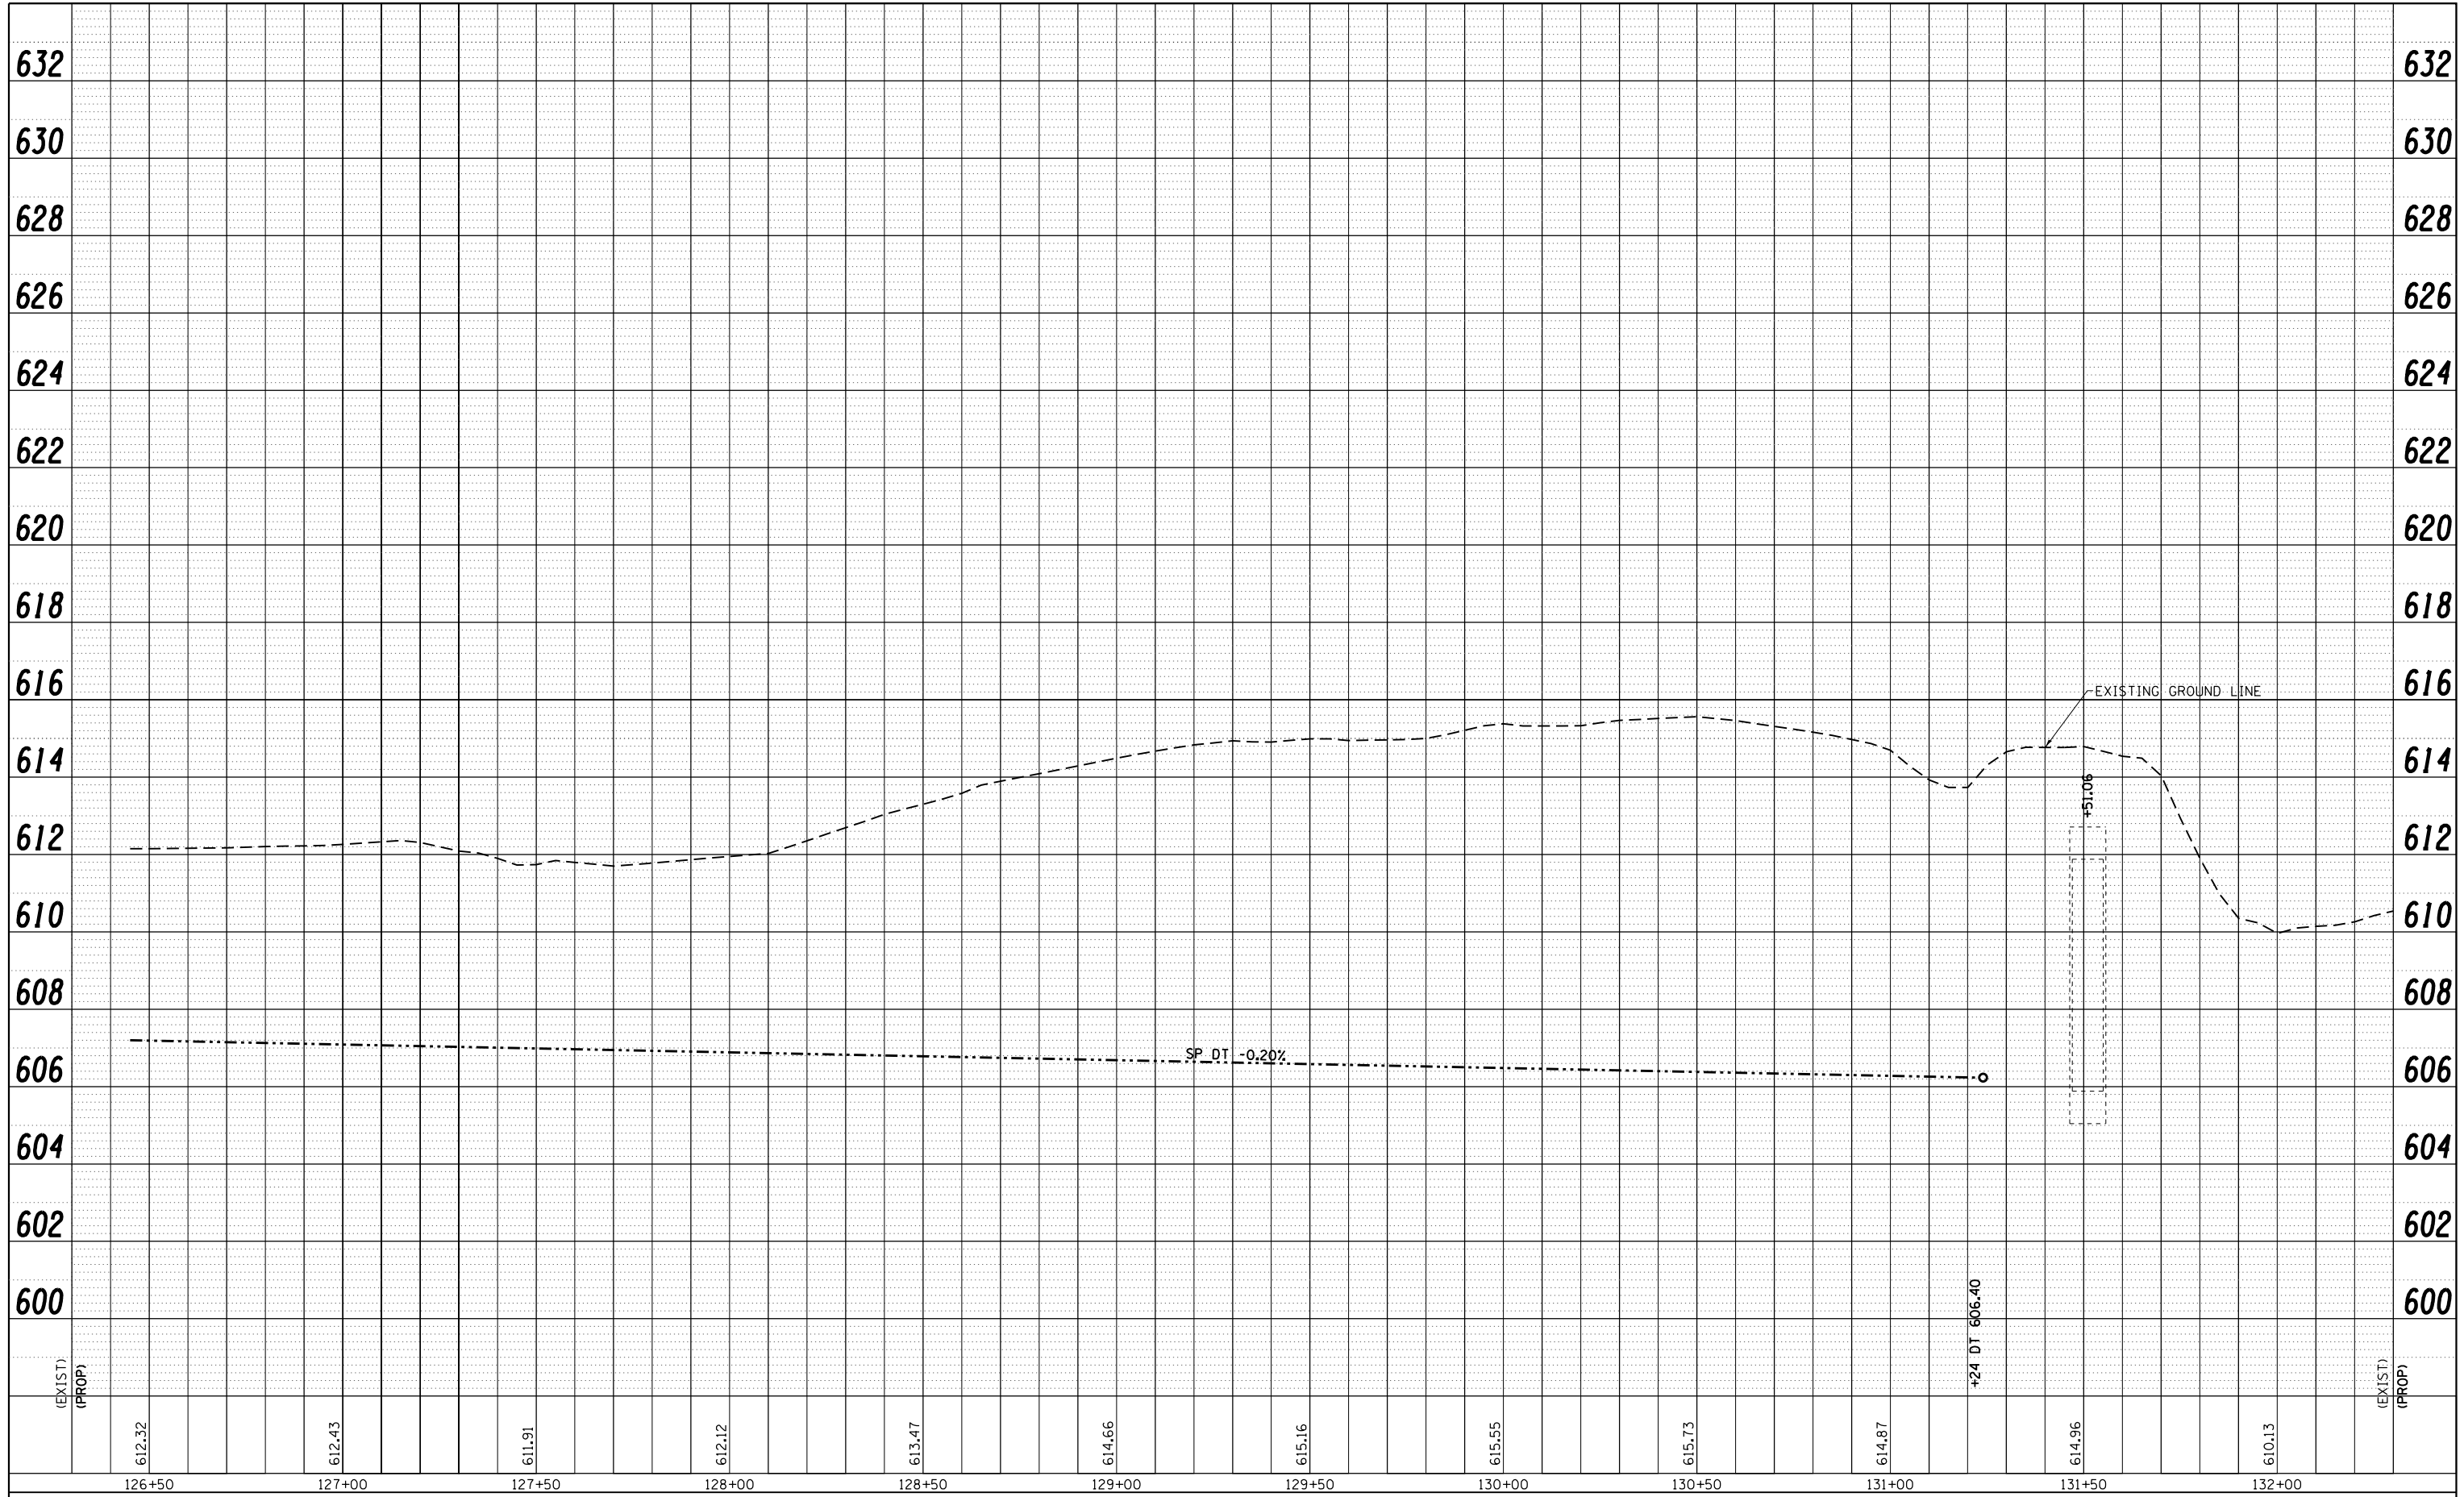

FILE NAME =	USER NAME = sparksq	DESIGNED - AWM	REVISED -
c:\pwork\pwork\sparksq\d0373645\0672890-sh1-profile-01d\BunkerHillRd02.dgn		DRAWN - TJD	REVISED -
		CHECKED - AWM	REVISED -
		DATE - 12/04/2013	REVISED -

**STATE OF ILLINOIS
DEPARTMENT OF TRANSPORTATION**

**OLD BUNKER HILL ROAD
PROFILE SHEET**

SCALE: SHEET NO. OF SHEETS STA. 126+45.04 TO STA. 132+00.00

F.A.U. RTE.	SECTION	COUNTY	TOTAL SHEETS	SHEET NO.
8012	21(W-3, TS-1, RS-7)	SANGAMON	679	198
CONTRACT NO. 72890			ILLINOIS FED. AID PROJECT	