


PLAN	SURVEYED	BY	DATE
	PLOTTED		
	ALIGNED		
	CHECKED		
	FILED		
	CARD FILE NAME		

PROFILE	SURVEYED	BY	DATE
	PLOTTED		
	GRADES CHECKED		
	STRUCTURE NOTATIONS CHECKED		

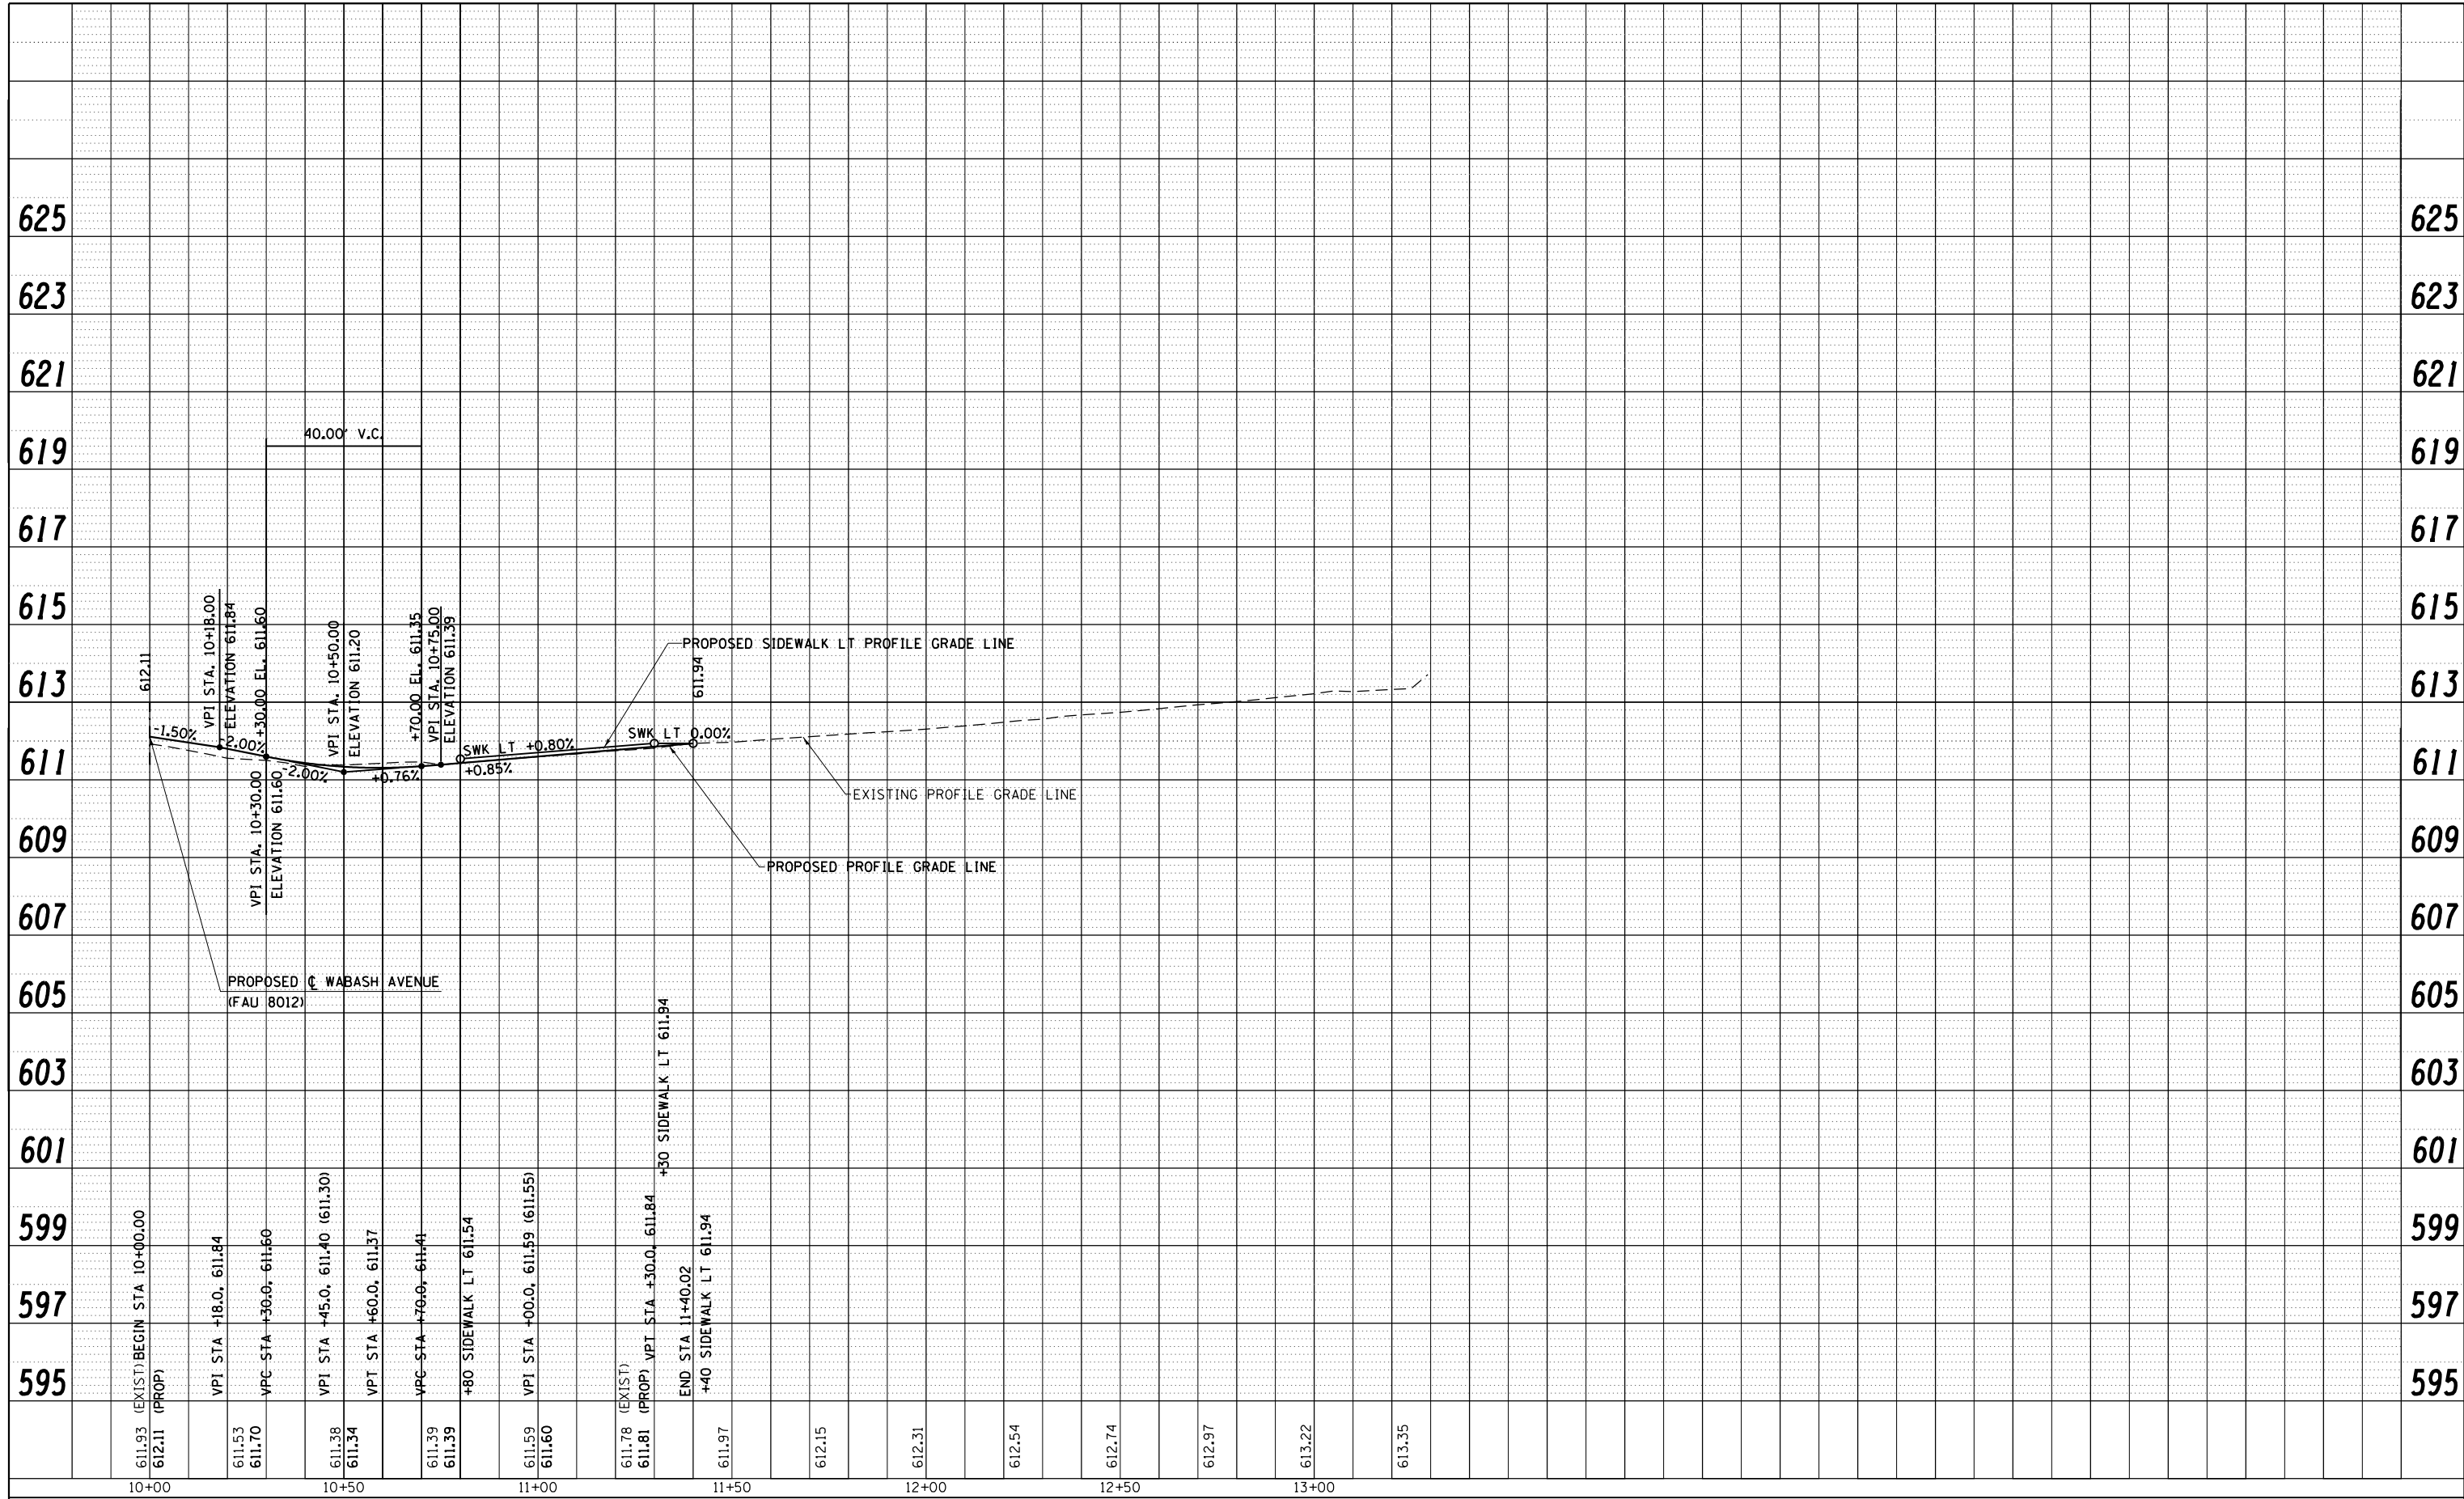

FILE NAME =	USER NAME = sparksgw	DESIGNED -	SEW	REVISED -	
c:\pwork\pwork\sparksgw\d0373645\0672890-shit-profile-Hamlin.dgn		DRAWN -	AS	REVISED -	
PLOT SCALE = 40.00' / in.		CHECKED -	SEW	REVISED -	
PLOT DATE = Feb-04-2014 01:37:42PM		DATE -	12/04/2013	REVISED -	

**STATE OF ILLINOIS
DEPARTMENT OF TRANSPORTATION**

**HAMLIN PARKWAY
PROFILE SHEET**

SCALE: 20H : 10V SHEET NO. 1 OF 1 SHEETS STA. 10+00.00 TO STA. 11+40.02

F.A.U. RTE.	SECTION	COUNTY	TOTAL SHEETS	SHEET NO.
8012	21(W-3,TS-1,RS-7)	SANGAMON	679	200
			CONTRACT NO. 72890	
ILLINOIS FED. AID PROJECT				