


PLAN	SURVEYED	BY	DATE
	PLOTTED		
	NOTE BOOK		
	NO.		
	CARD FILE NAME		

PROFILE	SURVEYED	BY	DATE
	GRADES CHECKED		
	STRUCTURE		
	NOT AT THIS OFFICE		

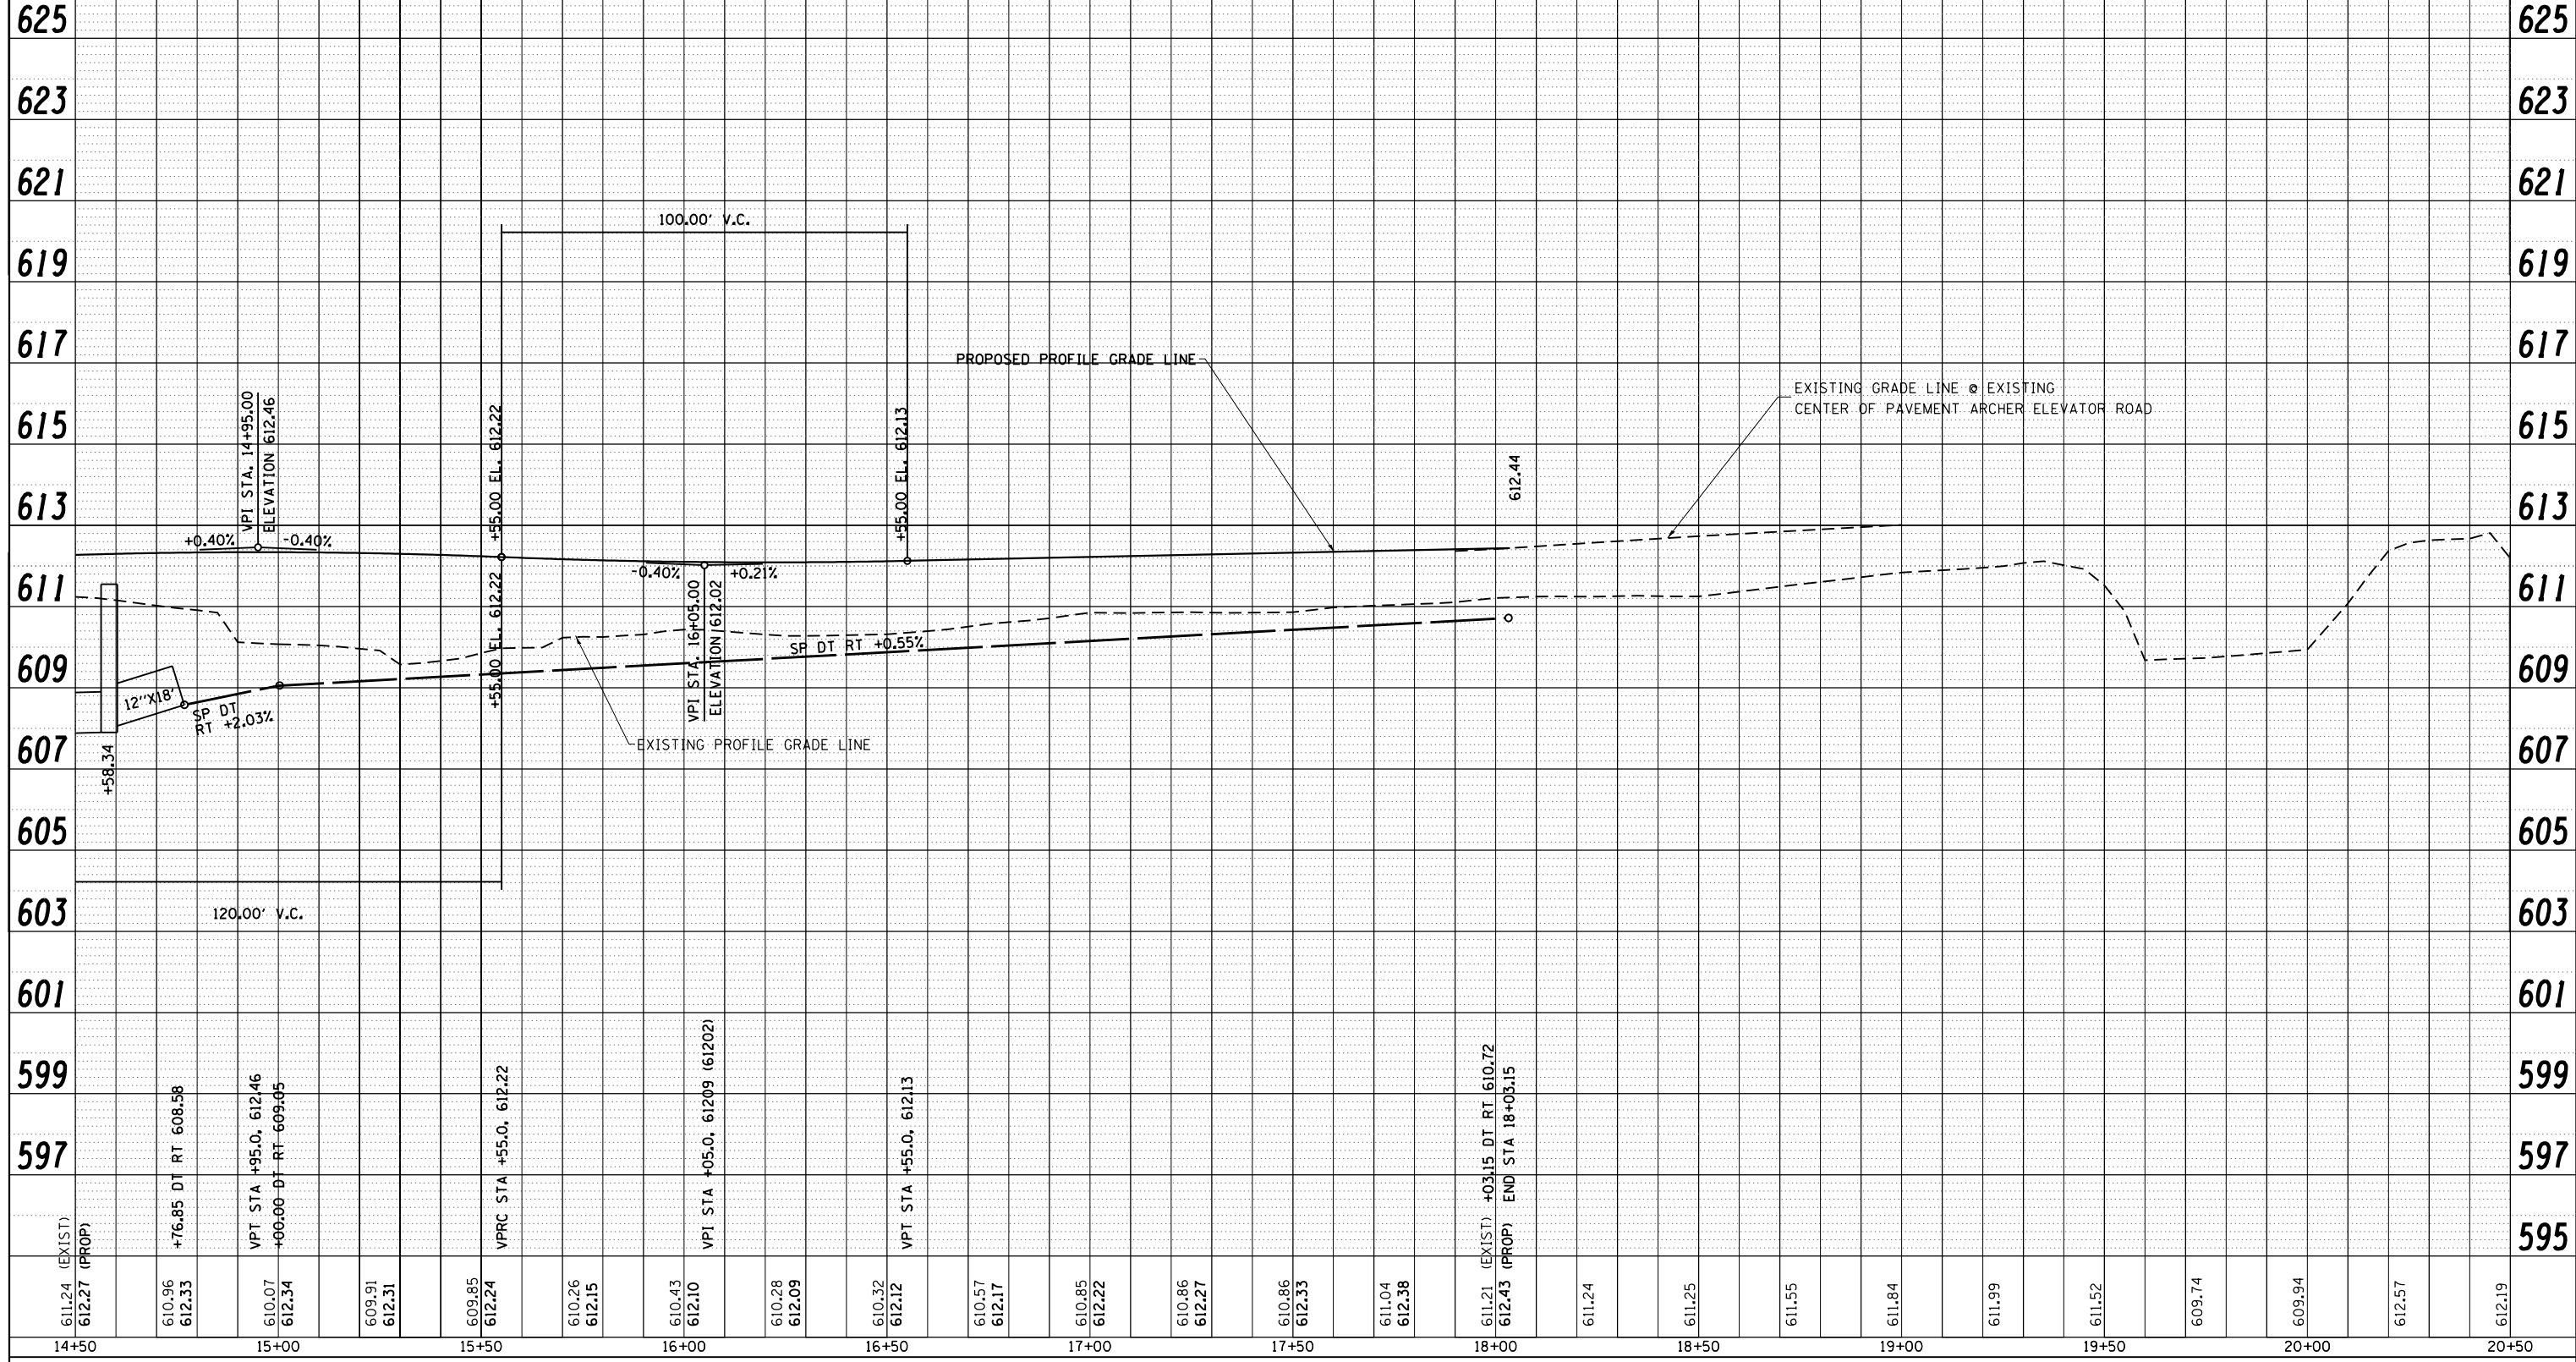

FILE NAME =	USER NAME = spksgw	DESIGNED - SEW	REVISED -
c:\pwork\pwork\spksgw\d0373645\0672890-shit-profile-Archer.dgn		DRAWN - AS	REVISED -
		CHECKED - SEW	REVISED -
		DATE - 12/04/2013	REVISED -

**STATE OF ILLINOIS  
DEPARTMENT OF TRANSPORTATION**

<b>ARCHER ELEVATOR ROAD PROFILE SHEET</b>		
SCALE: 20H : 10V	SHEET NO. 2 OF 2 SHEETS	STA. 14+50.00 TO STA. 18+03.15

F.A.U. RTE.	SECTION	COUNTY	TOTAL SHEETS	SHEET NO.
8012	21(W-3,TS-1,RS-7)	SANGAMON	679	206
CONTRACT NO. 72890				
ILLINOIS FED. AID PROJECT				