


PLAN	SURVEYED	BY	DATE
	PLOTTED		
	NOTE BOOK		
	NO.		
	CARD FILE NAME		

PROFILE	SURVEYED	BY	DATE
	PLOTTED		
	GRADES CHECKED		
	STRUCTURE		
	NOTATIONS CHECKED		

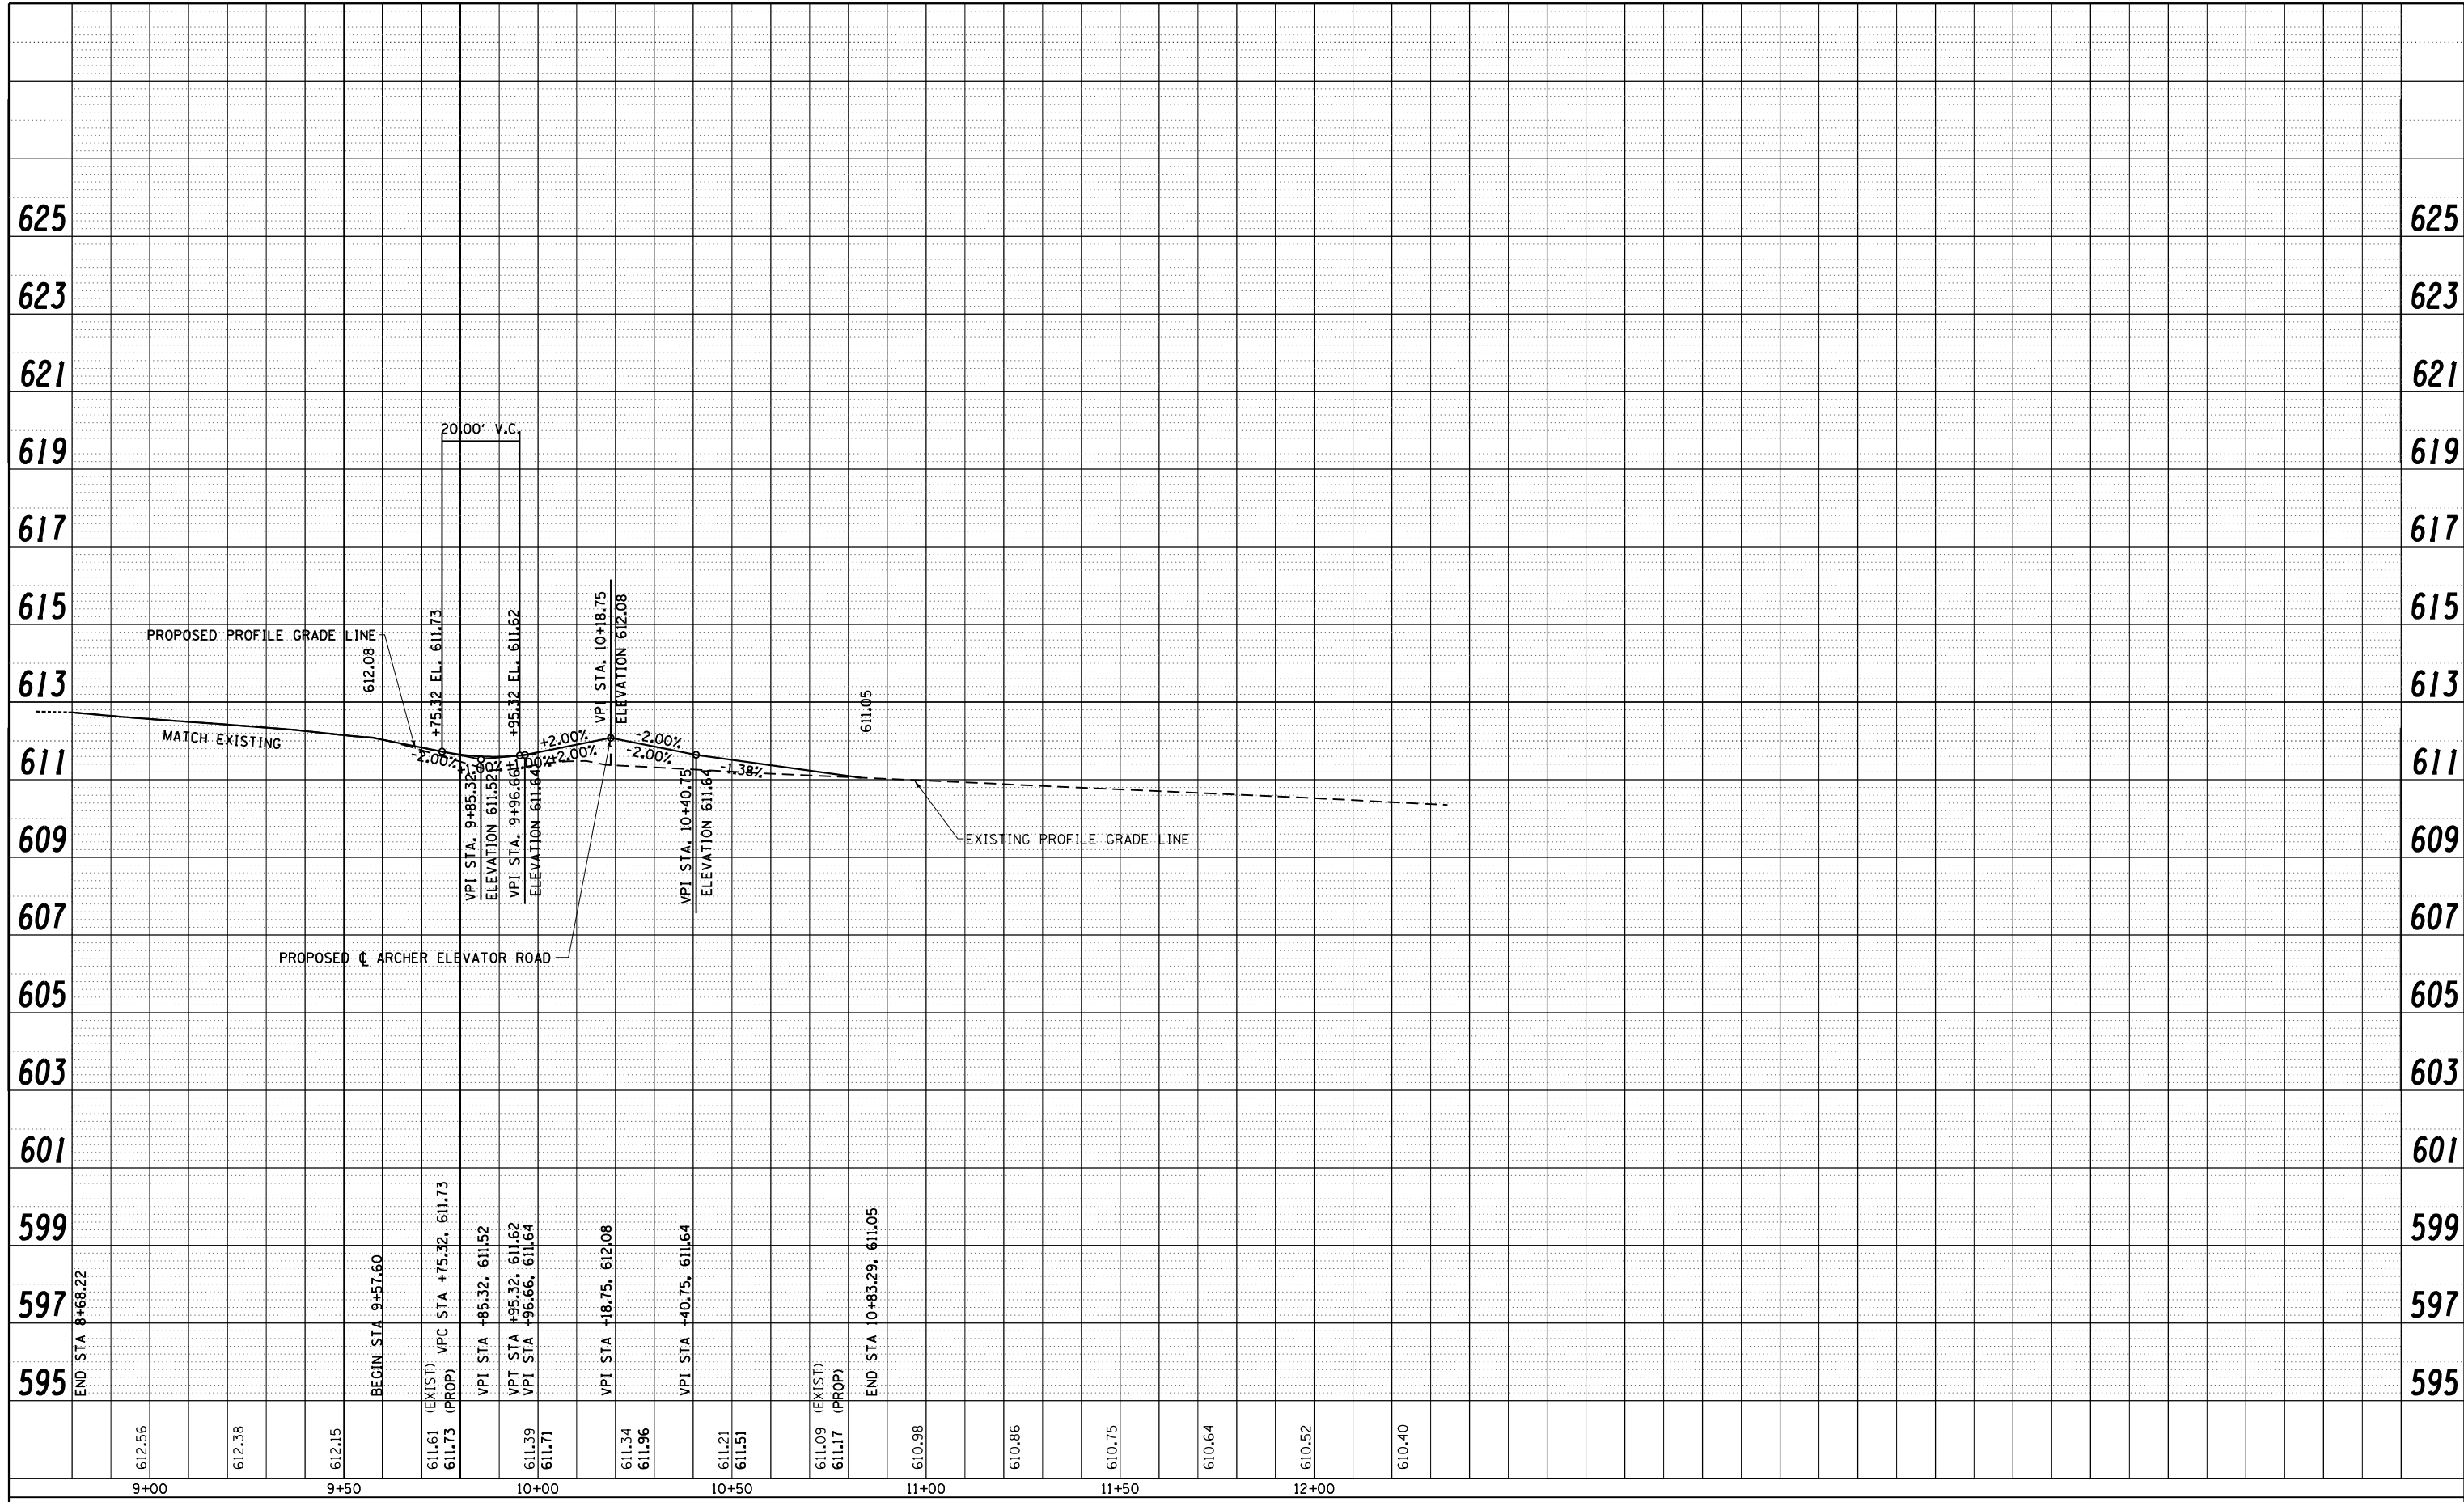

FILE NAME =	USER NAME = edwardsjd	DESIGNED - SEW	REVISED - 03/21/2014
c:\pwork\pwork\edwardsjd\0373645\0672890-sht-profile-HPR-Yucen.dgn		DRAWN - AS	REVISED -
		CHECKED - SEW	REVISED -
		DATE - 12/04/2013	REVISED -

**STATE OF ILLINOIS
DEPARTMENT OF TRANSPORTATION**

HPR / YUCAN DRIVE PROFILE SHEET		
SCALE: 20H : 10V	SHEET NO. 1 OF 1 SHEETS	STA. 9+57.60 TO STA. 10+80.91

F.A.U. RTE.	SECTION	COUNTY	TOTAL SHEETS	SHEET NO.
8012	21(W-3,TS-1,RS-7)	SANGAMON	679	208
			CONTRACT NO. 72890	
ILLINOIS FED. AID PROJECT				