


PLAN	SURVEYED	BY	DATE
	PLOTTED		
	ALIGNED		
	CHECKED		
	NO.		
	CARD FILE NAME		

PROFILE	SURVEYED	BY	DATE
	PLOTTED		
	GRADES CHECKED		
	STRUCTURE		
	NOT AT THIS OFFICE		
	NO.		

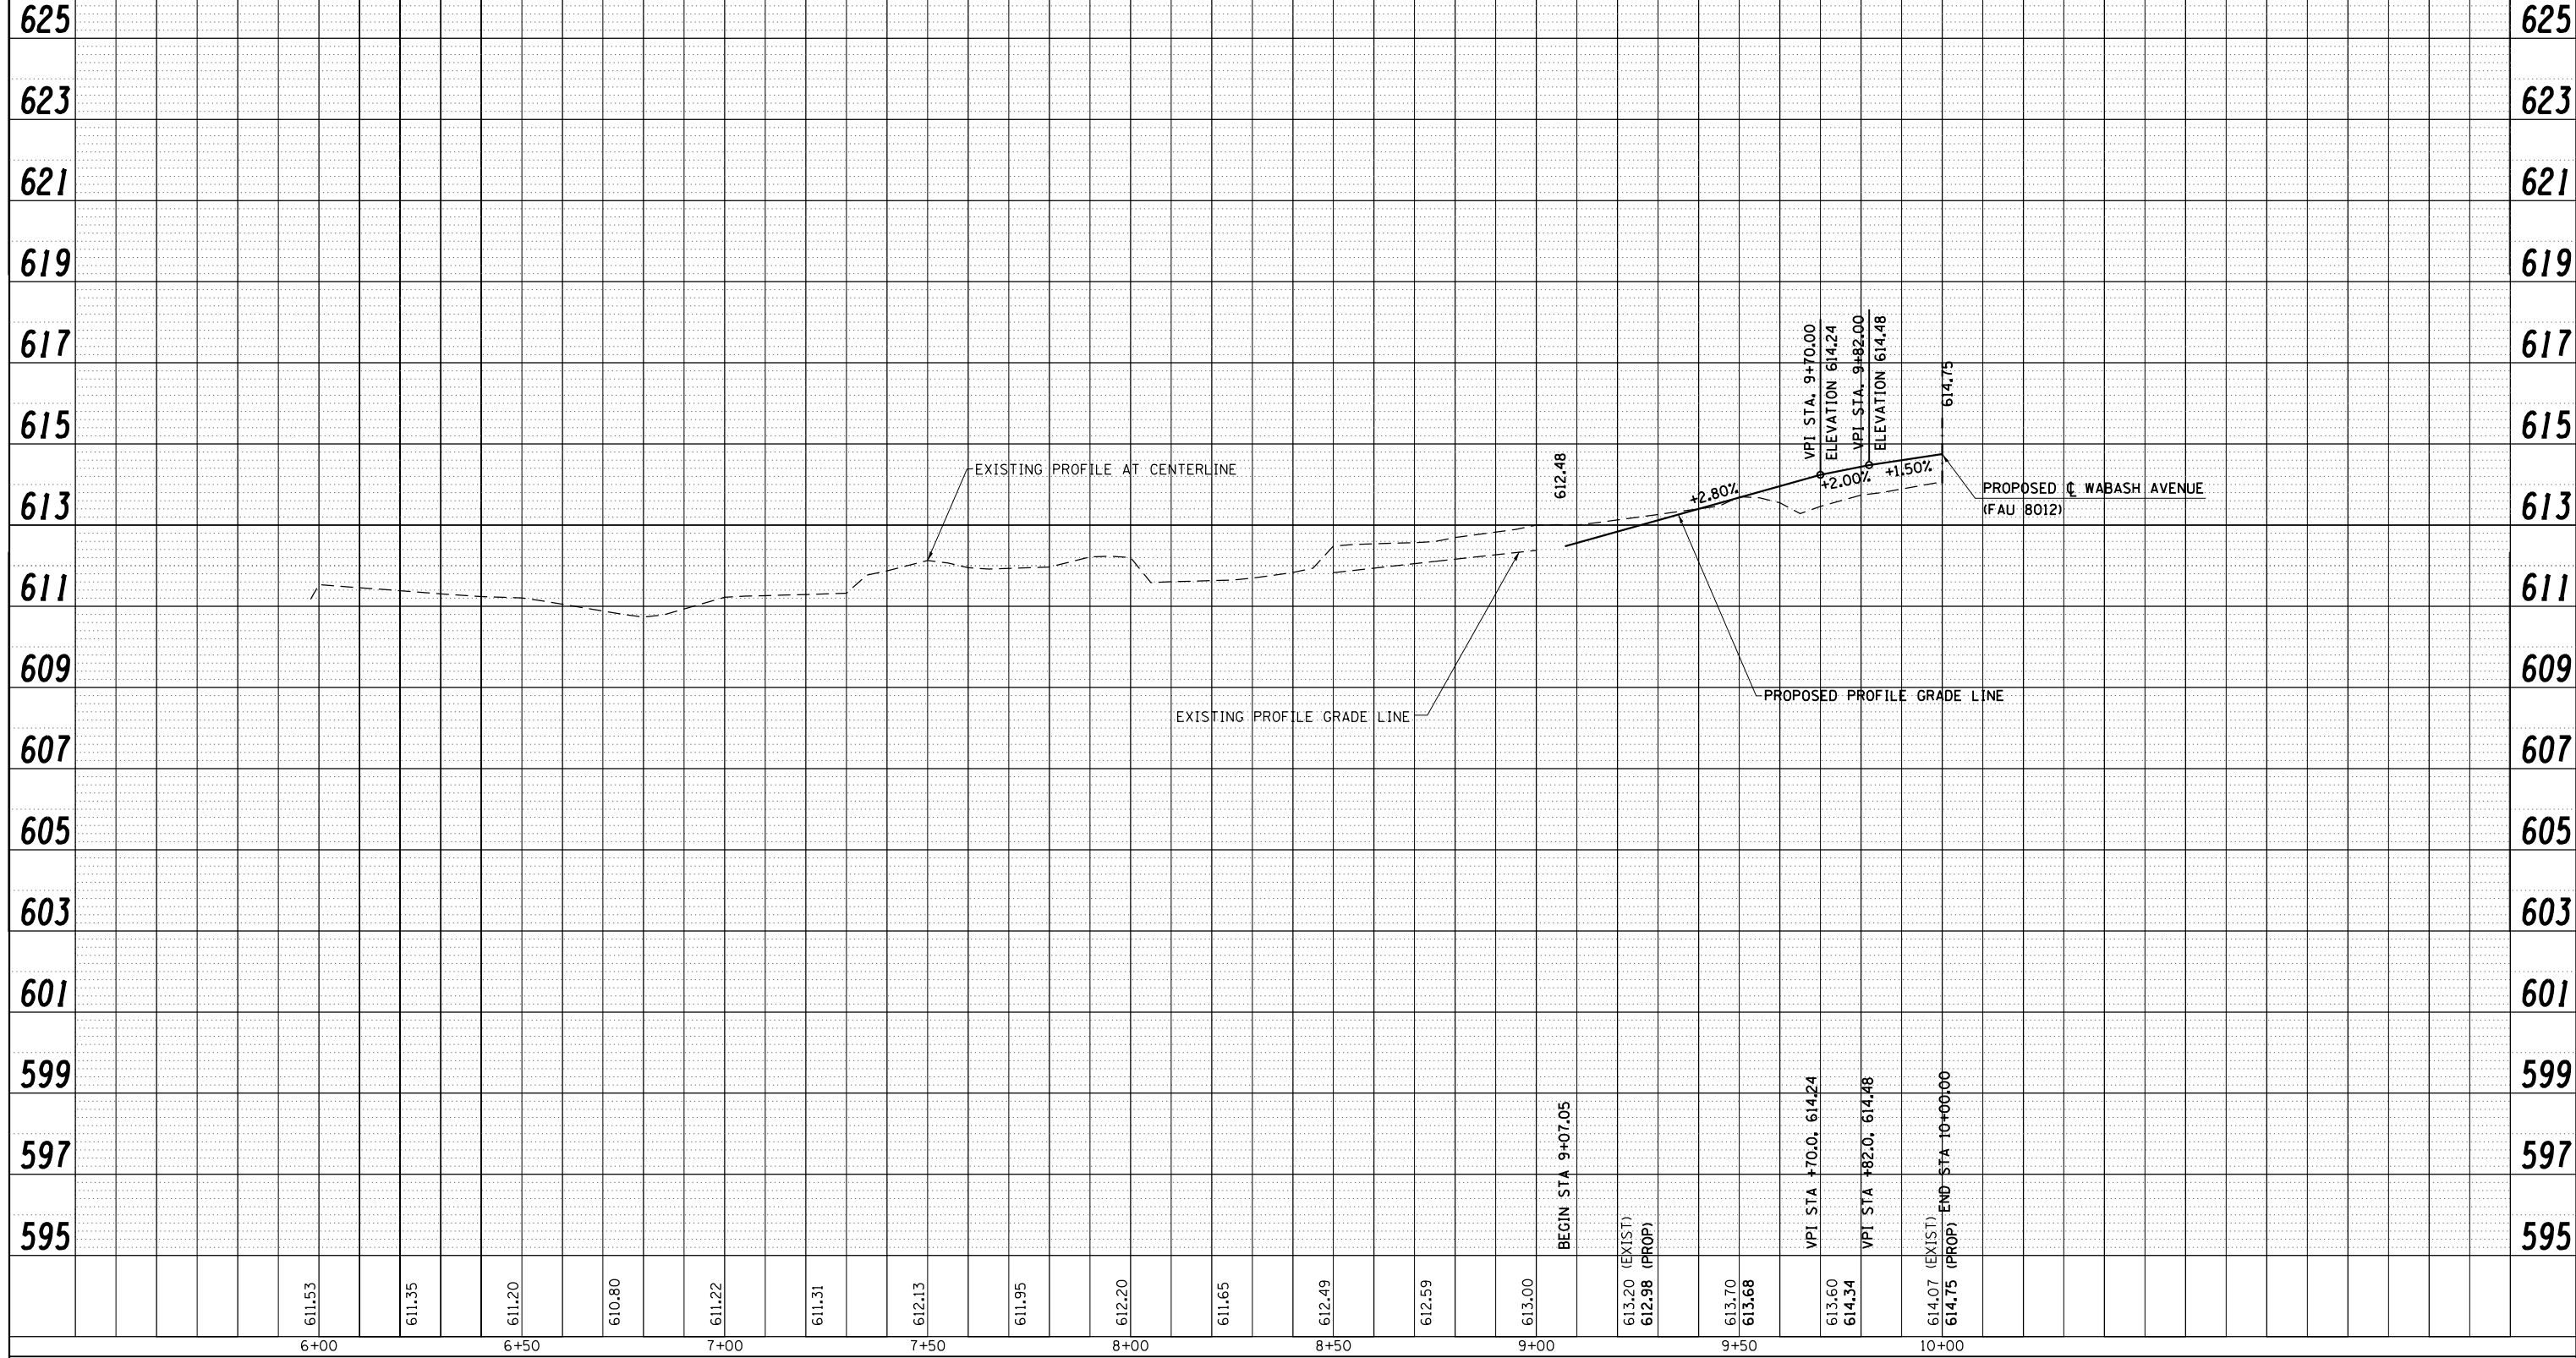

FILE NAME = c:\pwork\pwork\sparks\0373645\0672890-shit-profile-PleasantRun.dgn	USER NAME = sparks	DESIGNED - SEW	REVISED -
PLOT SCALE = 40.0000' / in.		DRAWN - AS	REVISED -
PLOT DATE = Feb-04-2014 01:38:21PM		CHECKED - SEW	REVISED -
		DATE - 12/04/2013	REVISED -

**STATE OF ILLINOIS
DEPARTMENT OF TRANSPORTATION**

PLEASANT RUN PROFILE SHEET	
SCALE: 20H : 10V	SHEET NO. 1 OF 1 SHEETS
STA. 9+07.05 TO STA. 10+00.00	

F.A.U. RTE.	SECTION	COUNTY	TOTAL SHEETS	SHEET NO.
8012	21(W-3,TS-1,RS-7)	SANGAMON	679	210
CONTRACT NO. 72890			ILLINOIS FED. AID PROJECT	