


PLAN	SURVEYED	BY	DATE
	PLOTTED		
	NOTE BOOK		
	NO.		
	CARD FILE NAME		

PROFILE	SURVEYED	BY	DATE
	PLOTTED		
	GRADES CHECKED		
	STRUCTURE		
	NOTATIONS CHECKED		

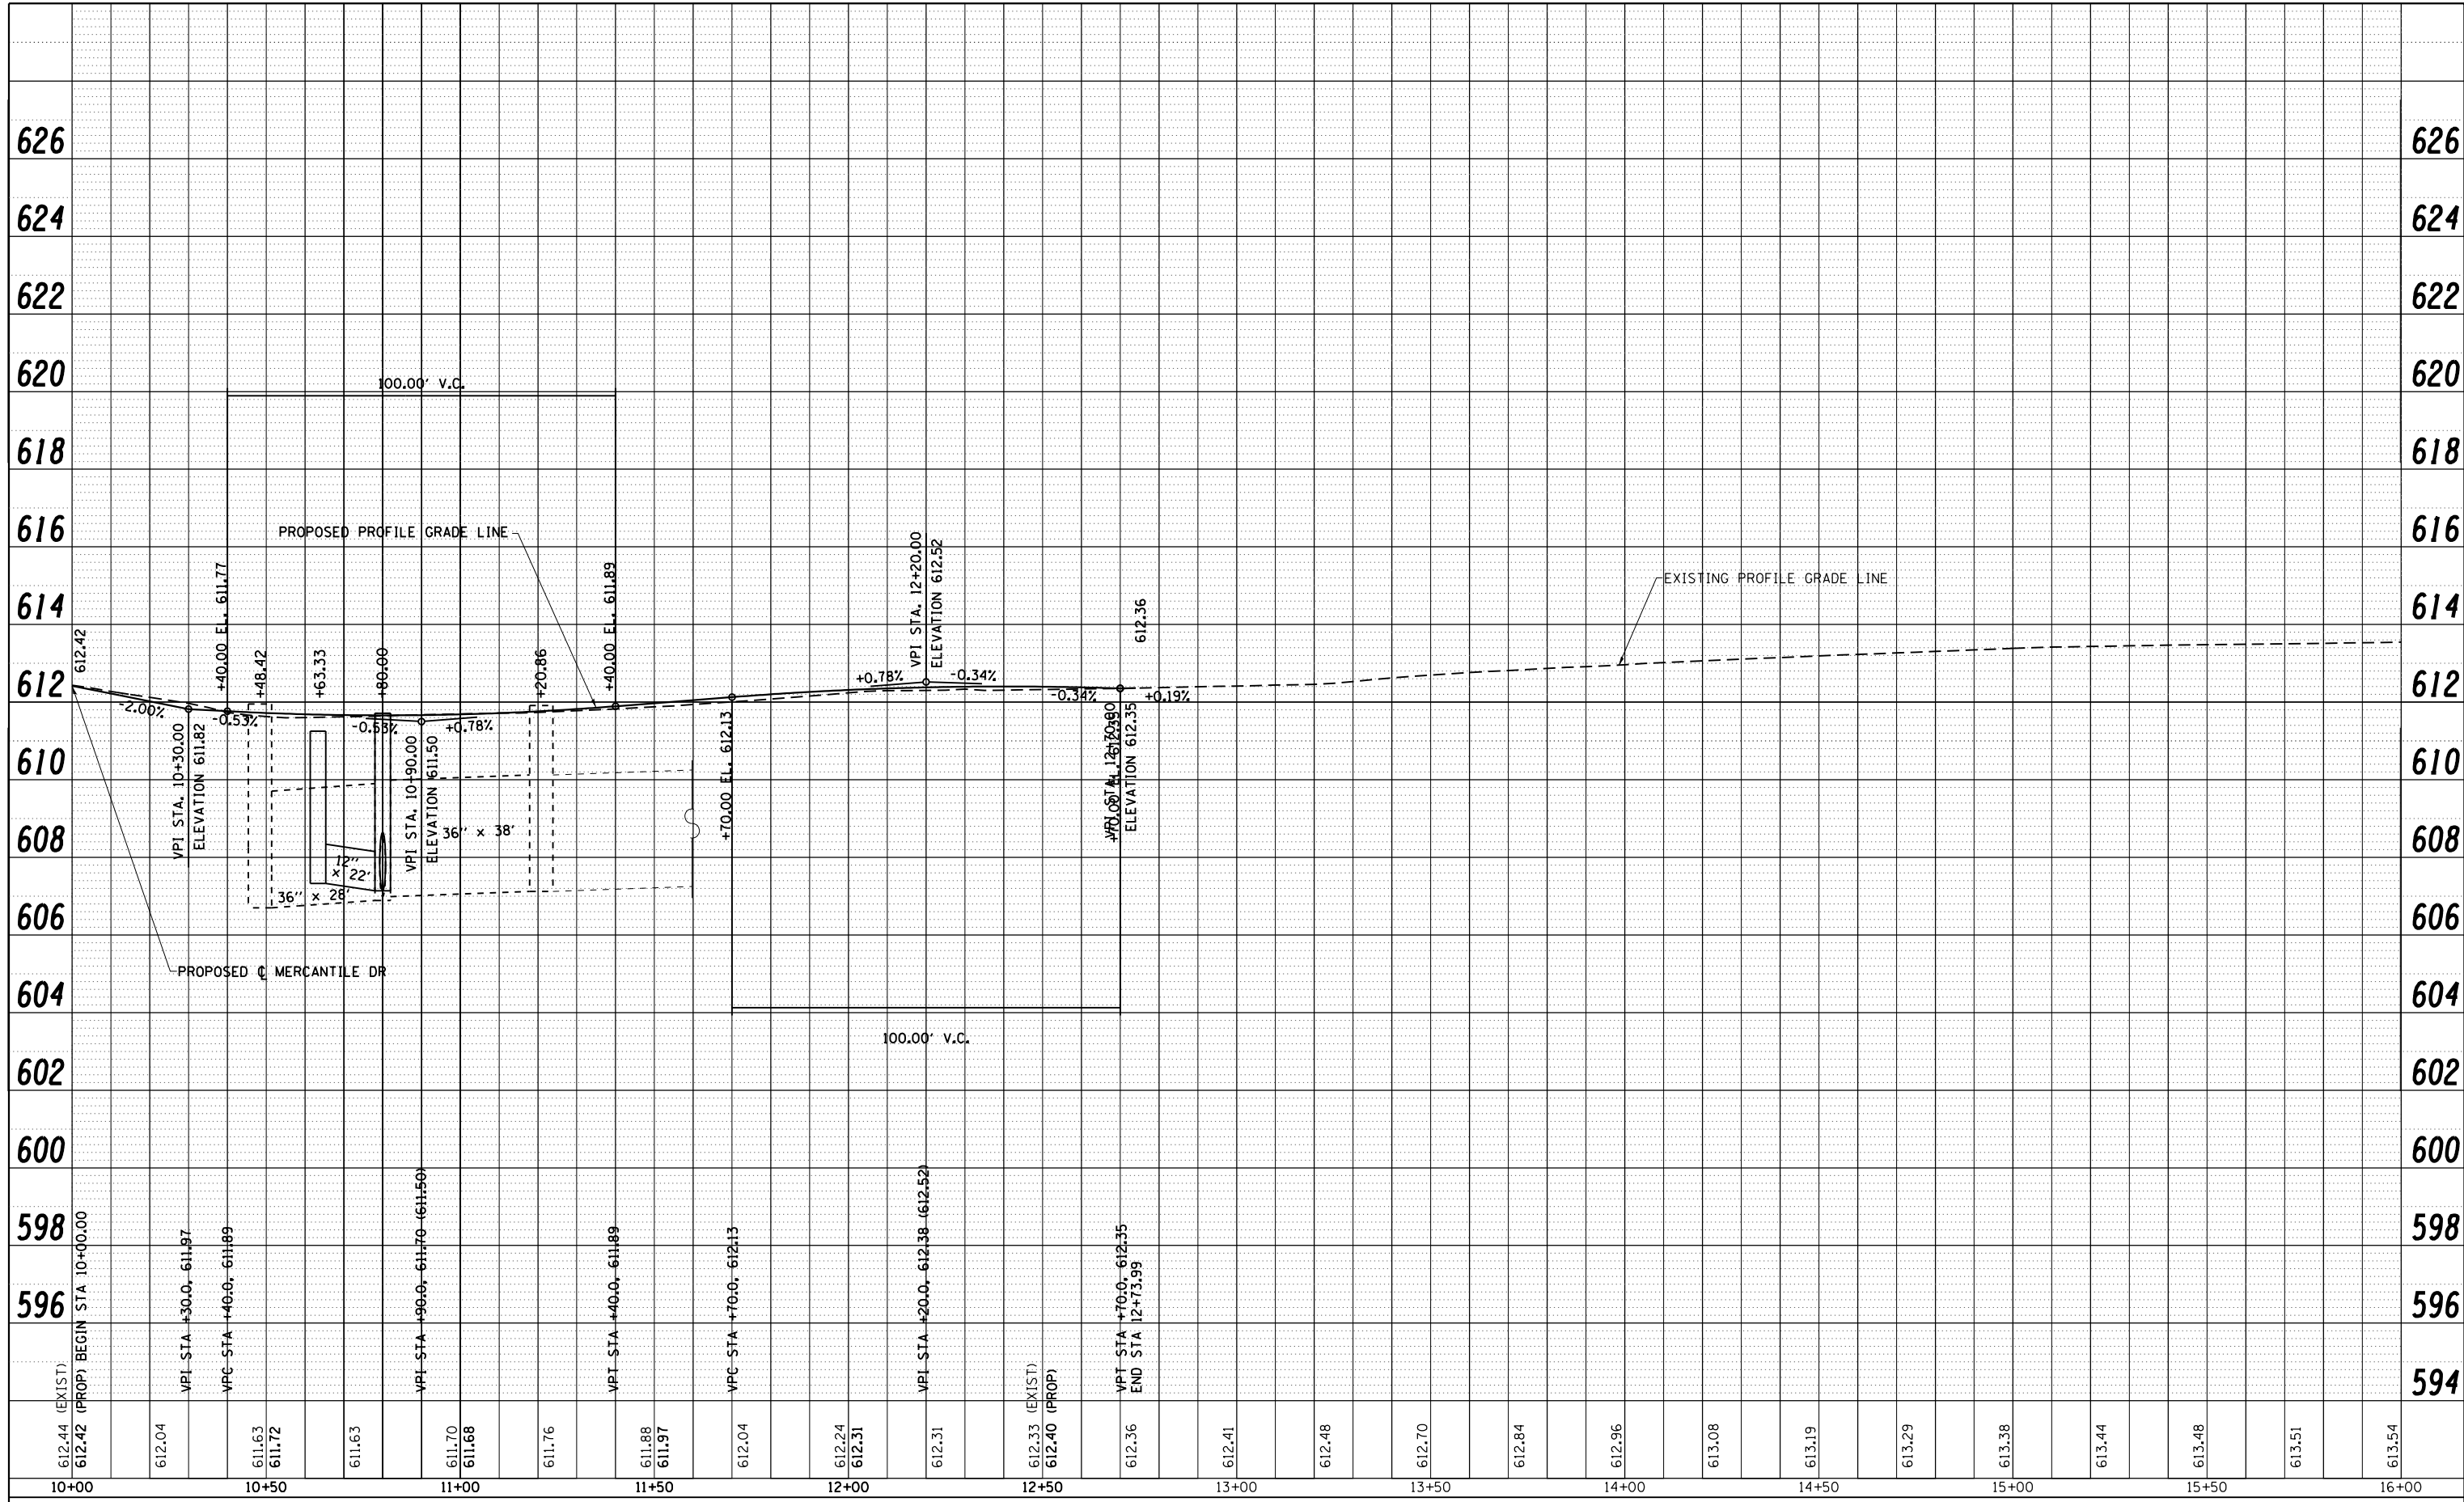

FILE NAME =	USER NAME = spksgw	DESIGNED - SEW	REVISED -
c:\pwork\pwork\spksgw\0373645\0672890-shit-profile-Stadium.dgn		DRAWN - AS	REVISED -
		CHECKED - SEW	REVISED -
		DATE - 12/04/2013	REVISED -

**STATE OF ILLINOIS
DEPARTMENT OF TRANSPORTATION**

**STADIUM DRIVE
PROFILE SHEET**

SCALE: 20H : 10V SHEET NO. 1 OF 1 SHEETS STA. 10+00.00 TO STA. 12+73.99

F.A.U. RTE.	SECTION	COUNTY	TOTAL SHEETS	SHEET NO.
8012	21(W-3,TS-1,RS-7)	SANGAMON	679	221
				CONTRACT NO. 72890
ILLINOIS FED. AID PROJECT				