


FARM CREDIT SERVICES
OF CENTRAL ILLINOIS,
FLCA
PARCEL NO. 6134143

CAPITOL REAL
ESTATE PROPERTIES,
LLC 1
PARCEL NO. 6134141

DLIC-SPRINGFIELD
HOLDING COMPANY, L.L.C.
PARCEL NO. 6134142

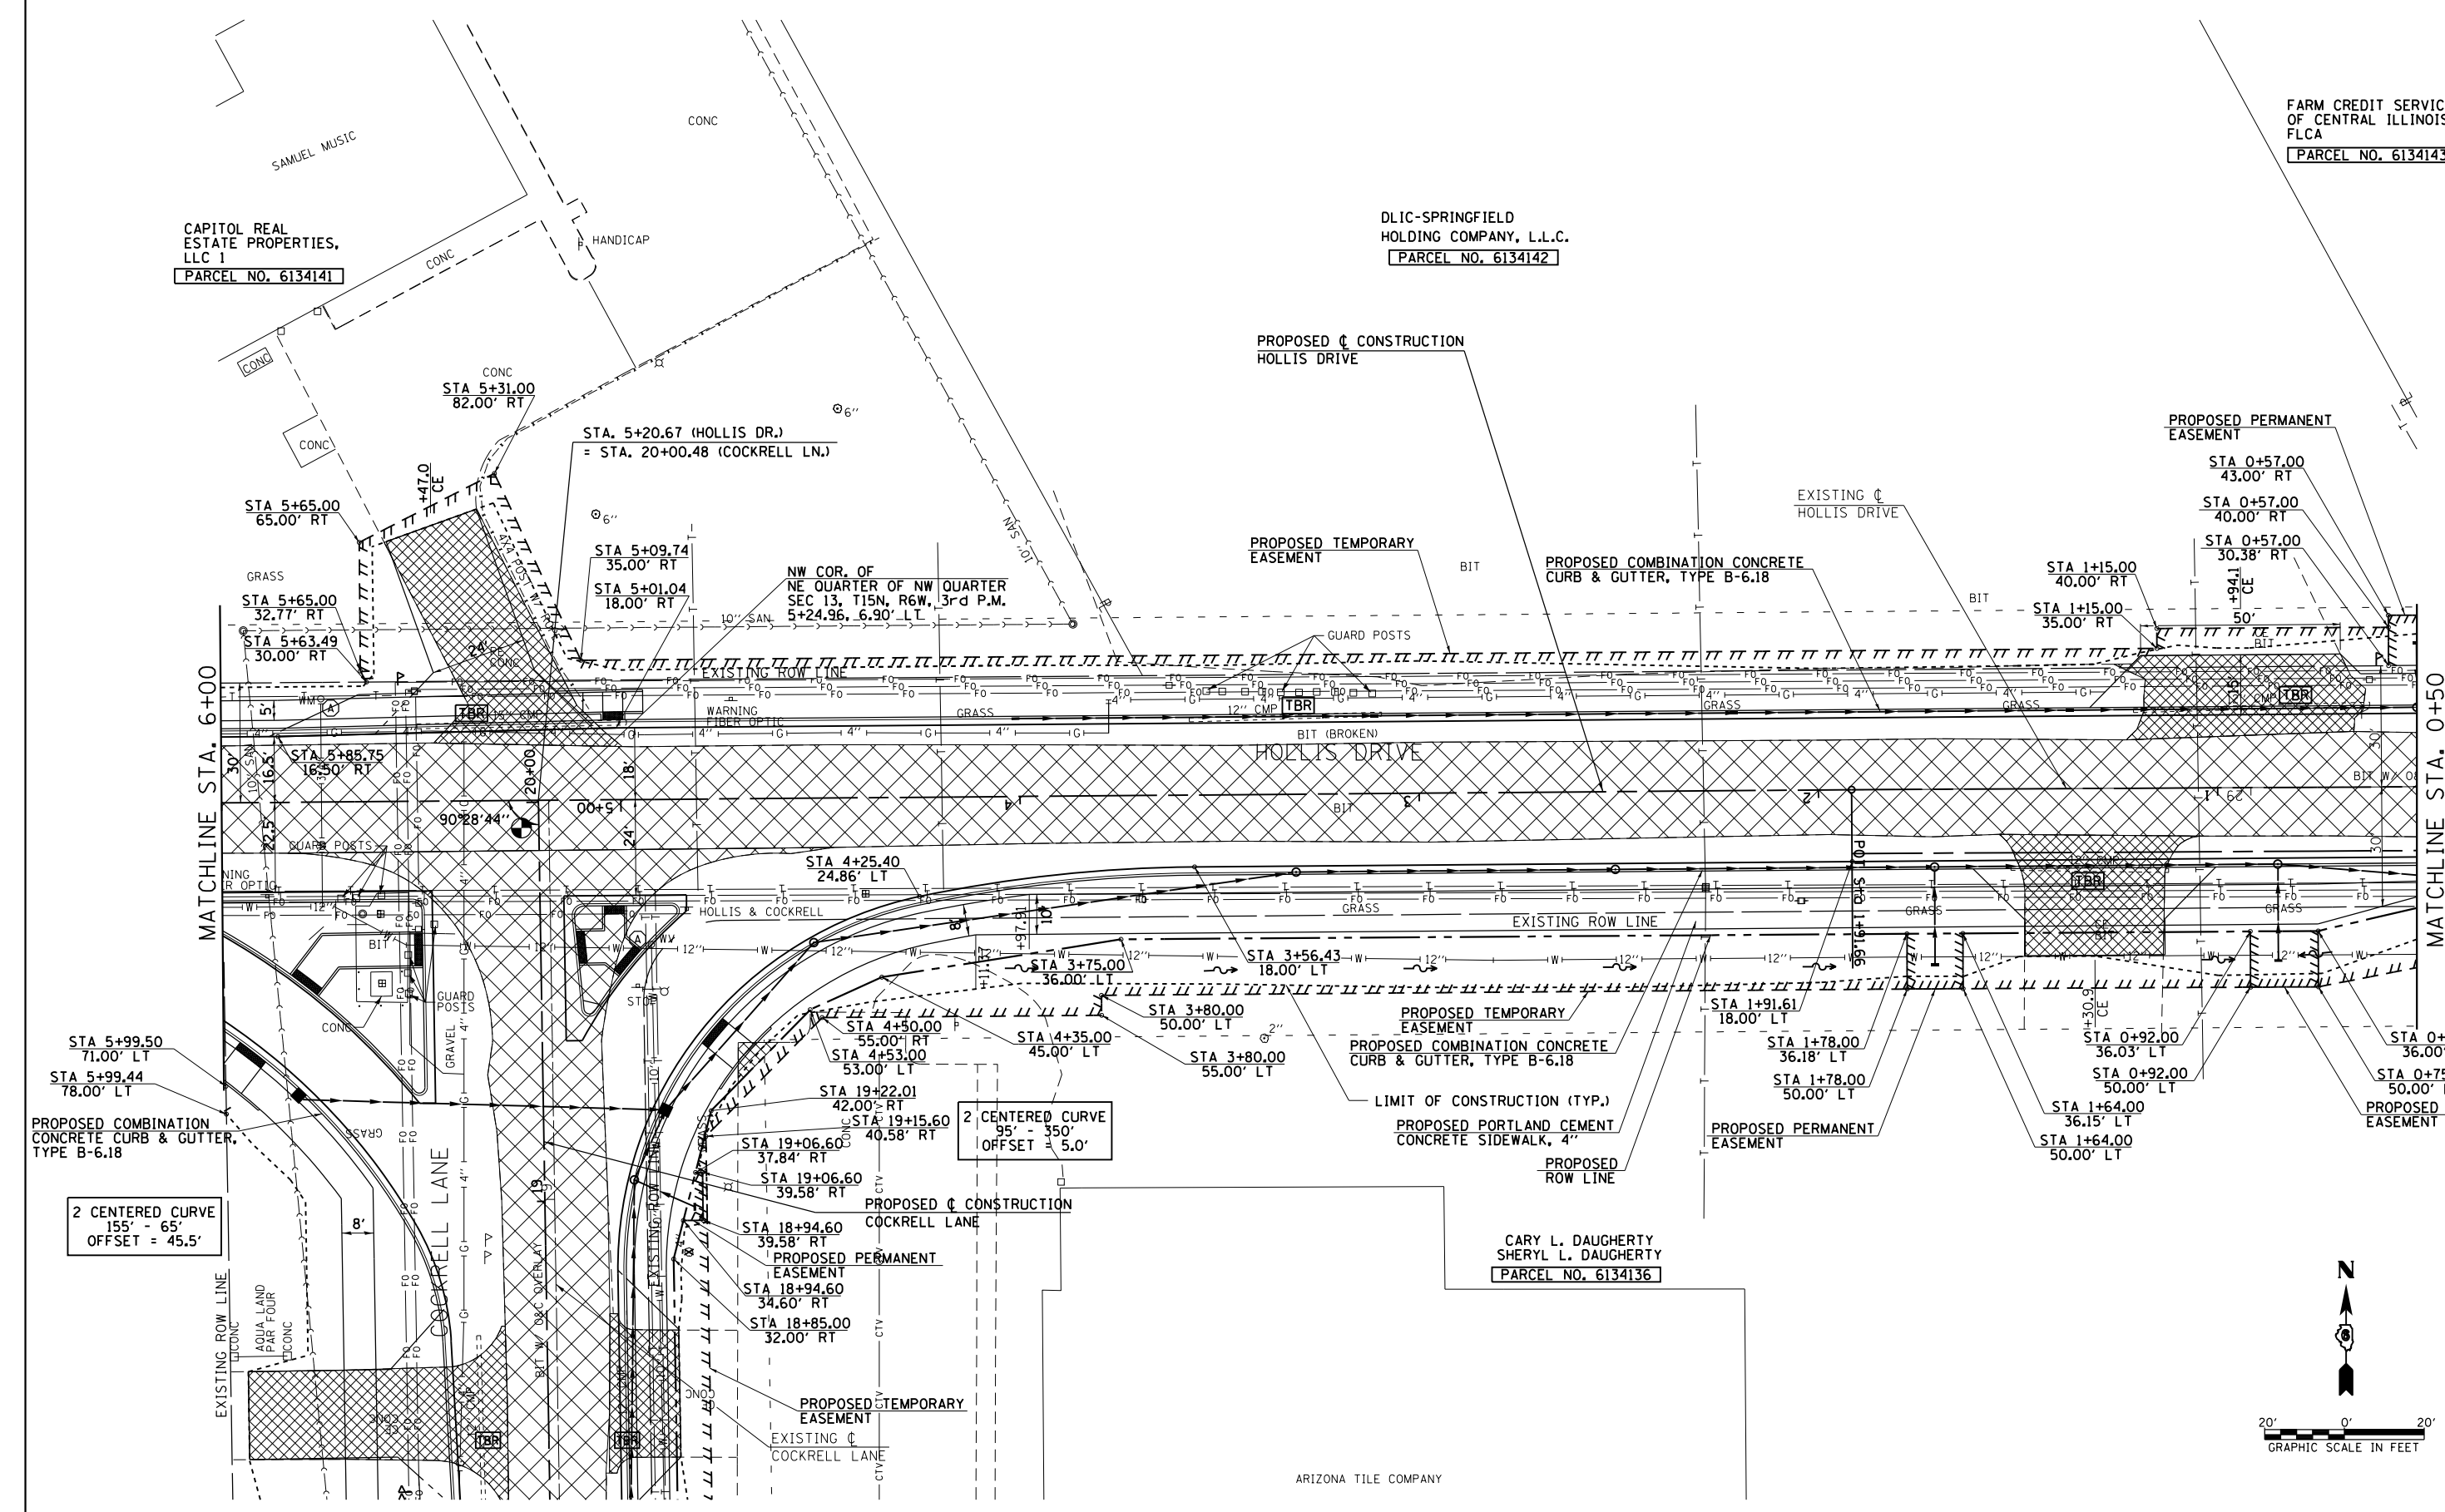


MATCHLINE STA. 6+00

MATCHLINE STA. 0+50

2 CENTERED CURVE
155' - 65'
OFFSET = 45.5'

2 CENTERED CURVE
95' - 350'
OFFSET = 5.0'

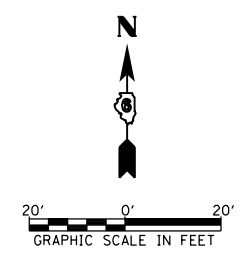

FILE NAME =	USER NAME = edwardsjd	DESIGNED - SEW	REVISED - CMT 1/22/2014
et:\pw\work\p\dot\edwardsjd\0379489\062890-sht-plan-Hollis4.dgn		DRAWN - AS	REVISED -
	PLOT SCALE = 40.0000' / in.	CHECKED - SEW	REVISED -
	PLOT DATE = Feb-21-2014 02:22:17PM	DATE - 12/04/2013	REVISED -

STATE OF ILLINOIS
DEPARTMENT OF TRANSPORTATION

HOLLIS DRIVE
PLAN SHEET

SCALE: 1"=20' SHEET NO. 4 OF 5 SHEETS STA. 6+00.00 TO STA. 0+50.00

F.A.U. RTE.	SECTION	COUNTY	TOTAL SHEETS	SHEET NO.
8012	21(W-3,TS-1,RS-7)	SANGAMON	679	231
CONTRACT NO. 72890				
ILLINOIS FED. AID PROJECT				