


PLAN	SURVEYED	DATE
	PLOTTED	
	NOTE BOOK	
	NO.	
	CHECKED	
	FILE NAME	

PROFILE	SURVEYED	DATE
	PLOTTED	
	GRADES CHECKED	
	STRUCTURE	
	NOT AT THIS OFFICE	

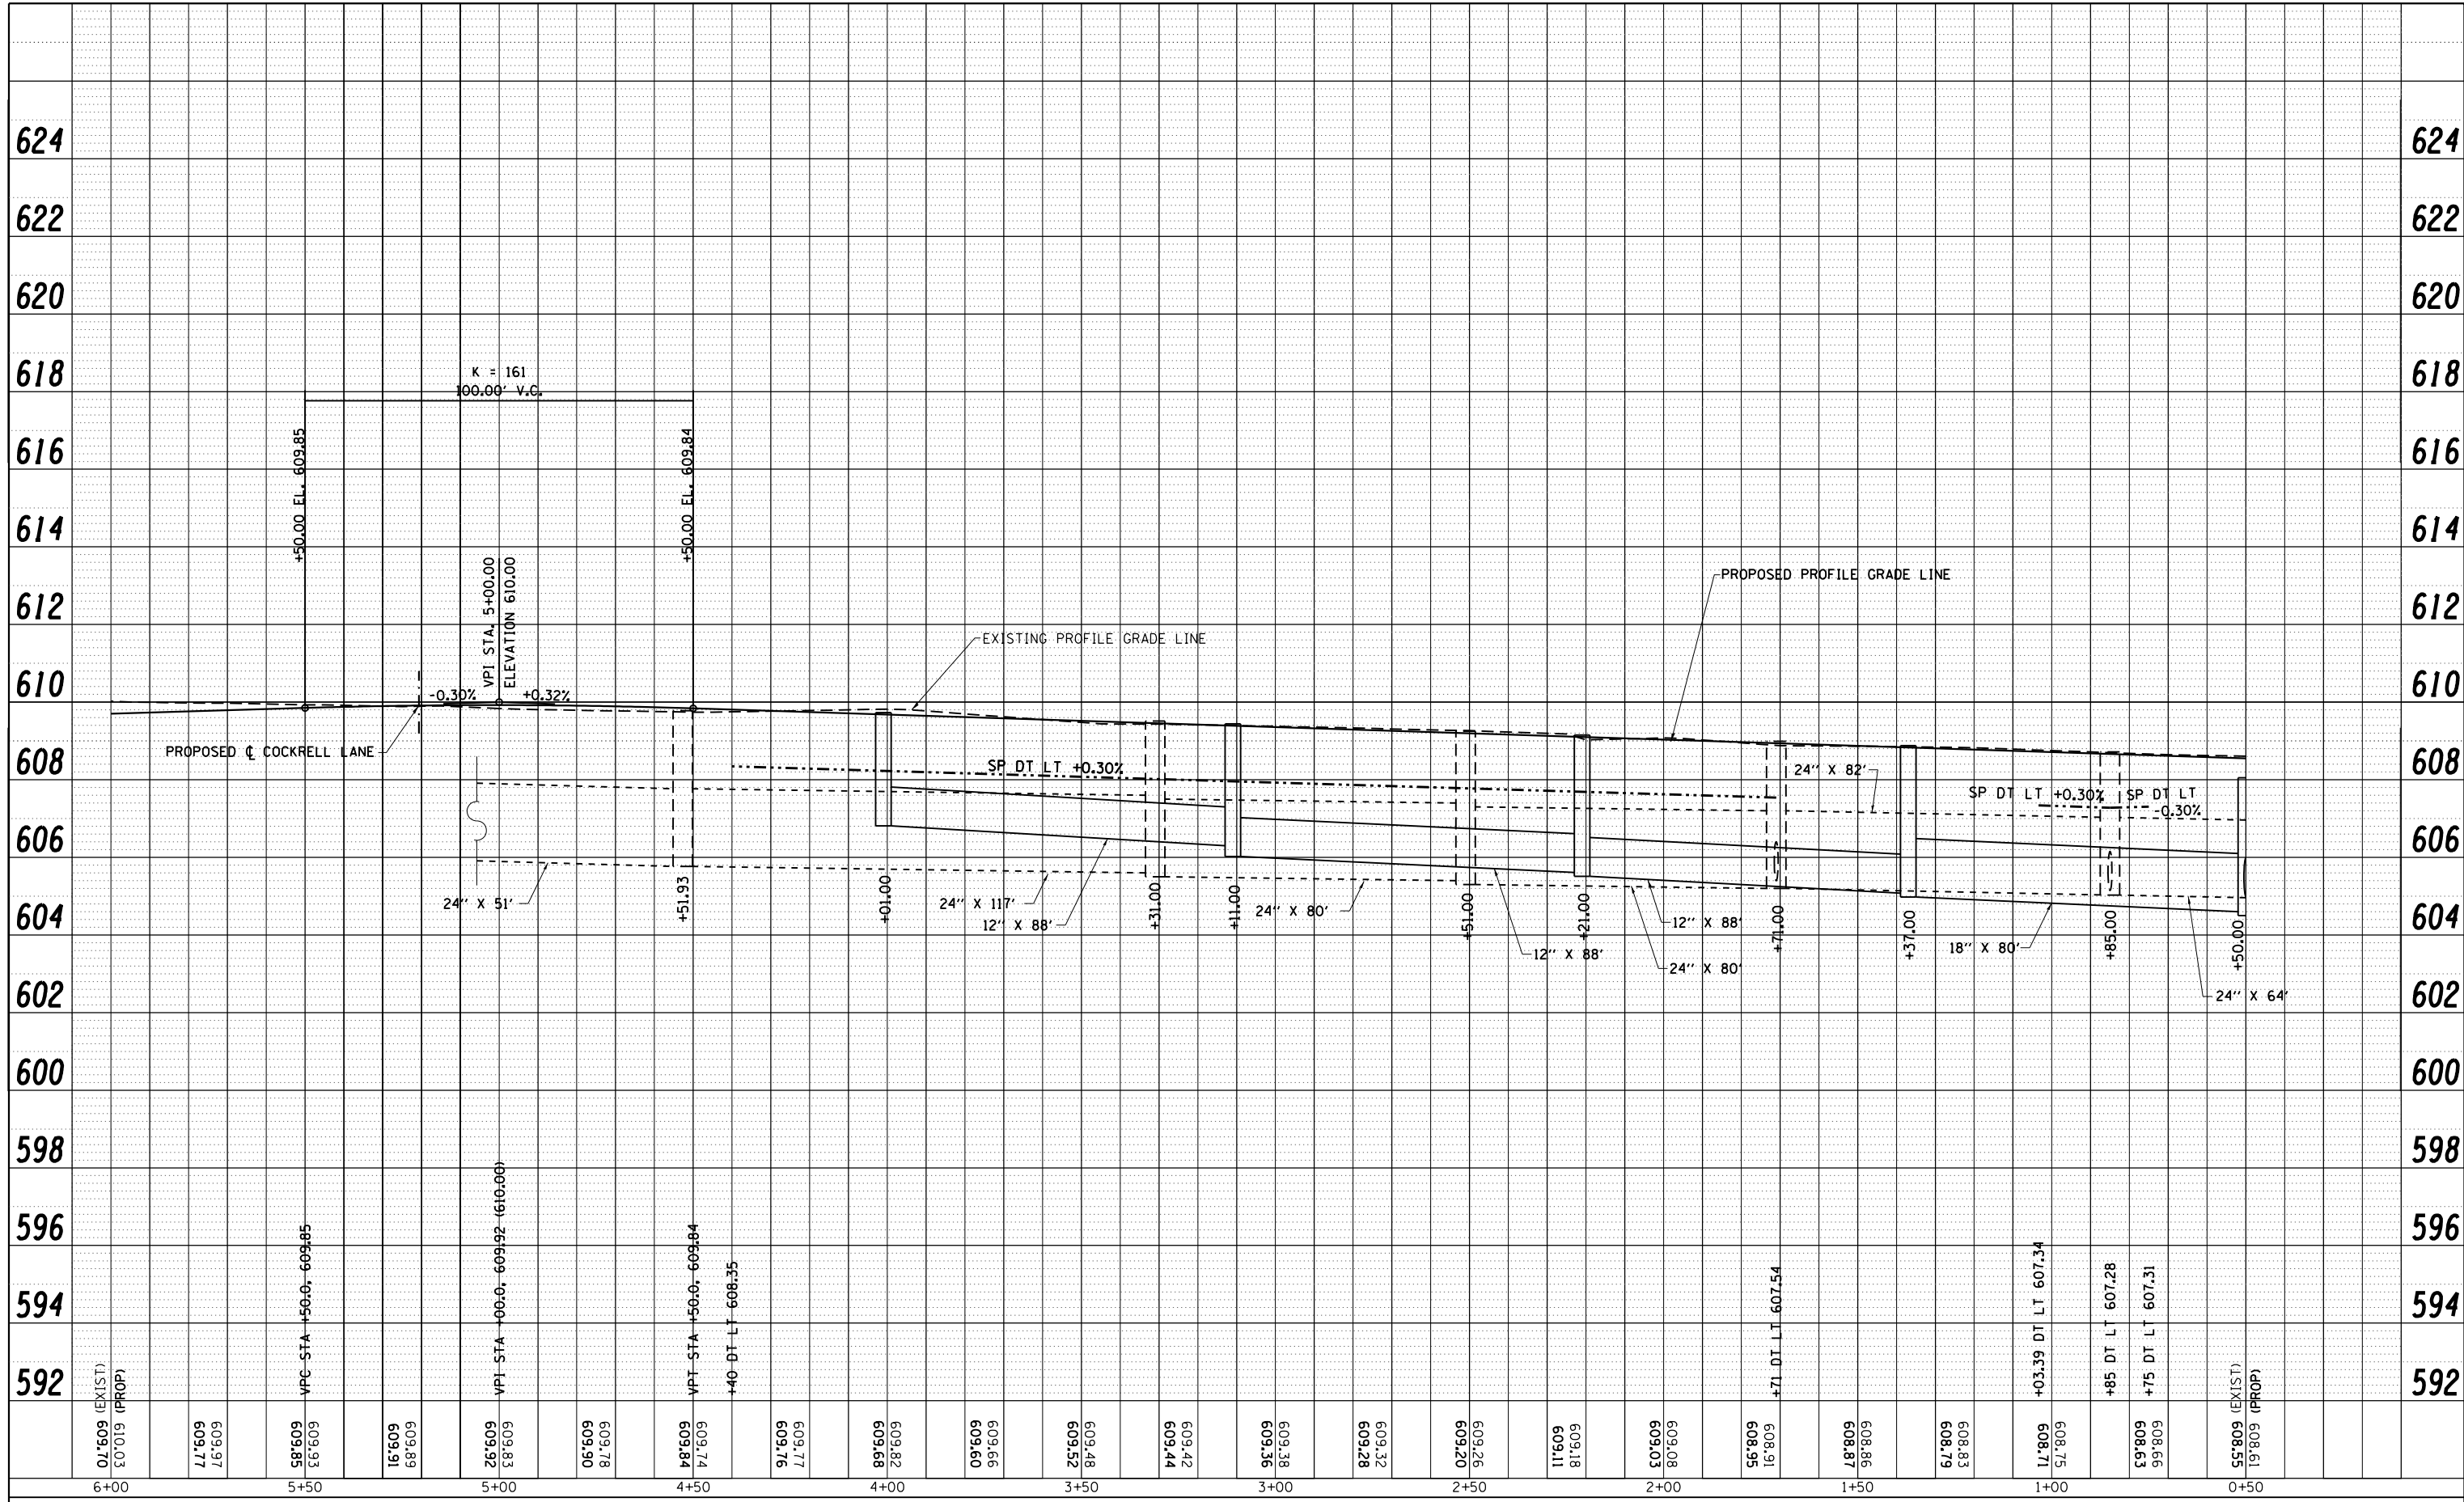

FILE NAME =	USER NAME = edwardsjd	DESIGNED - SEW	REVISED - CMT 1/22/2014
c:\pwork\pwidot\edwardsjd\0379489\0672890-sht-profile-Hollis4.dgn		DRAWN - AS	REVISED -
		CHECKED - SEW	REVISED -
		DATE - 12/04/2013	REVISED -

**STATE OF ILLINOIS
DEPARTMENT OF TRANSPORTATION**

HOLLIS DRIVE PROFILE SHEET		
SCALE: 20H : 10V	SHEET NO. 4 OF 5 SHEETS	STA. 6+00.00 TO STA. 0+50.00

F.A.U. RTE.	SECTION	COUNTY	TOTAL SHEETS	SHEET NO.
8012	21(W-3,TS-1,RS-7)	SANGAMON	679	233
CONTRACT NO. 72890				
ILLINOIS FED. AID PROJECT				