


WEST CENTRAL BANK

PARCEL NO. 6134143

SIEGRIST FAMILY PARTNERSHIP

PARCEL NO. 6134144

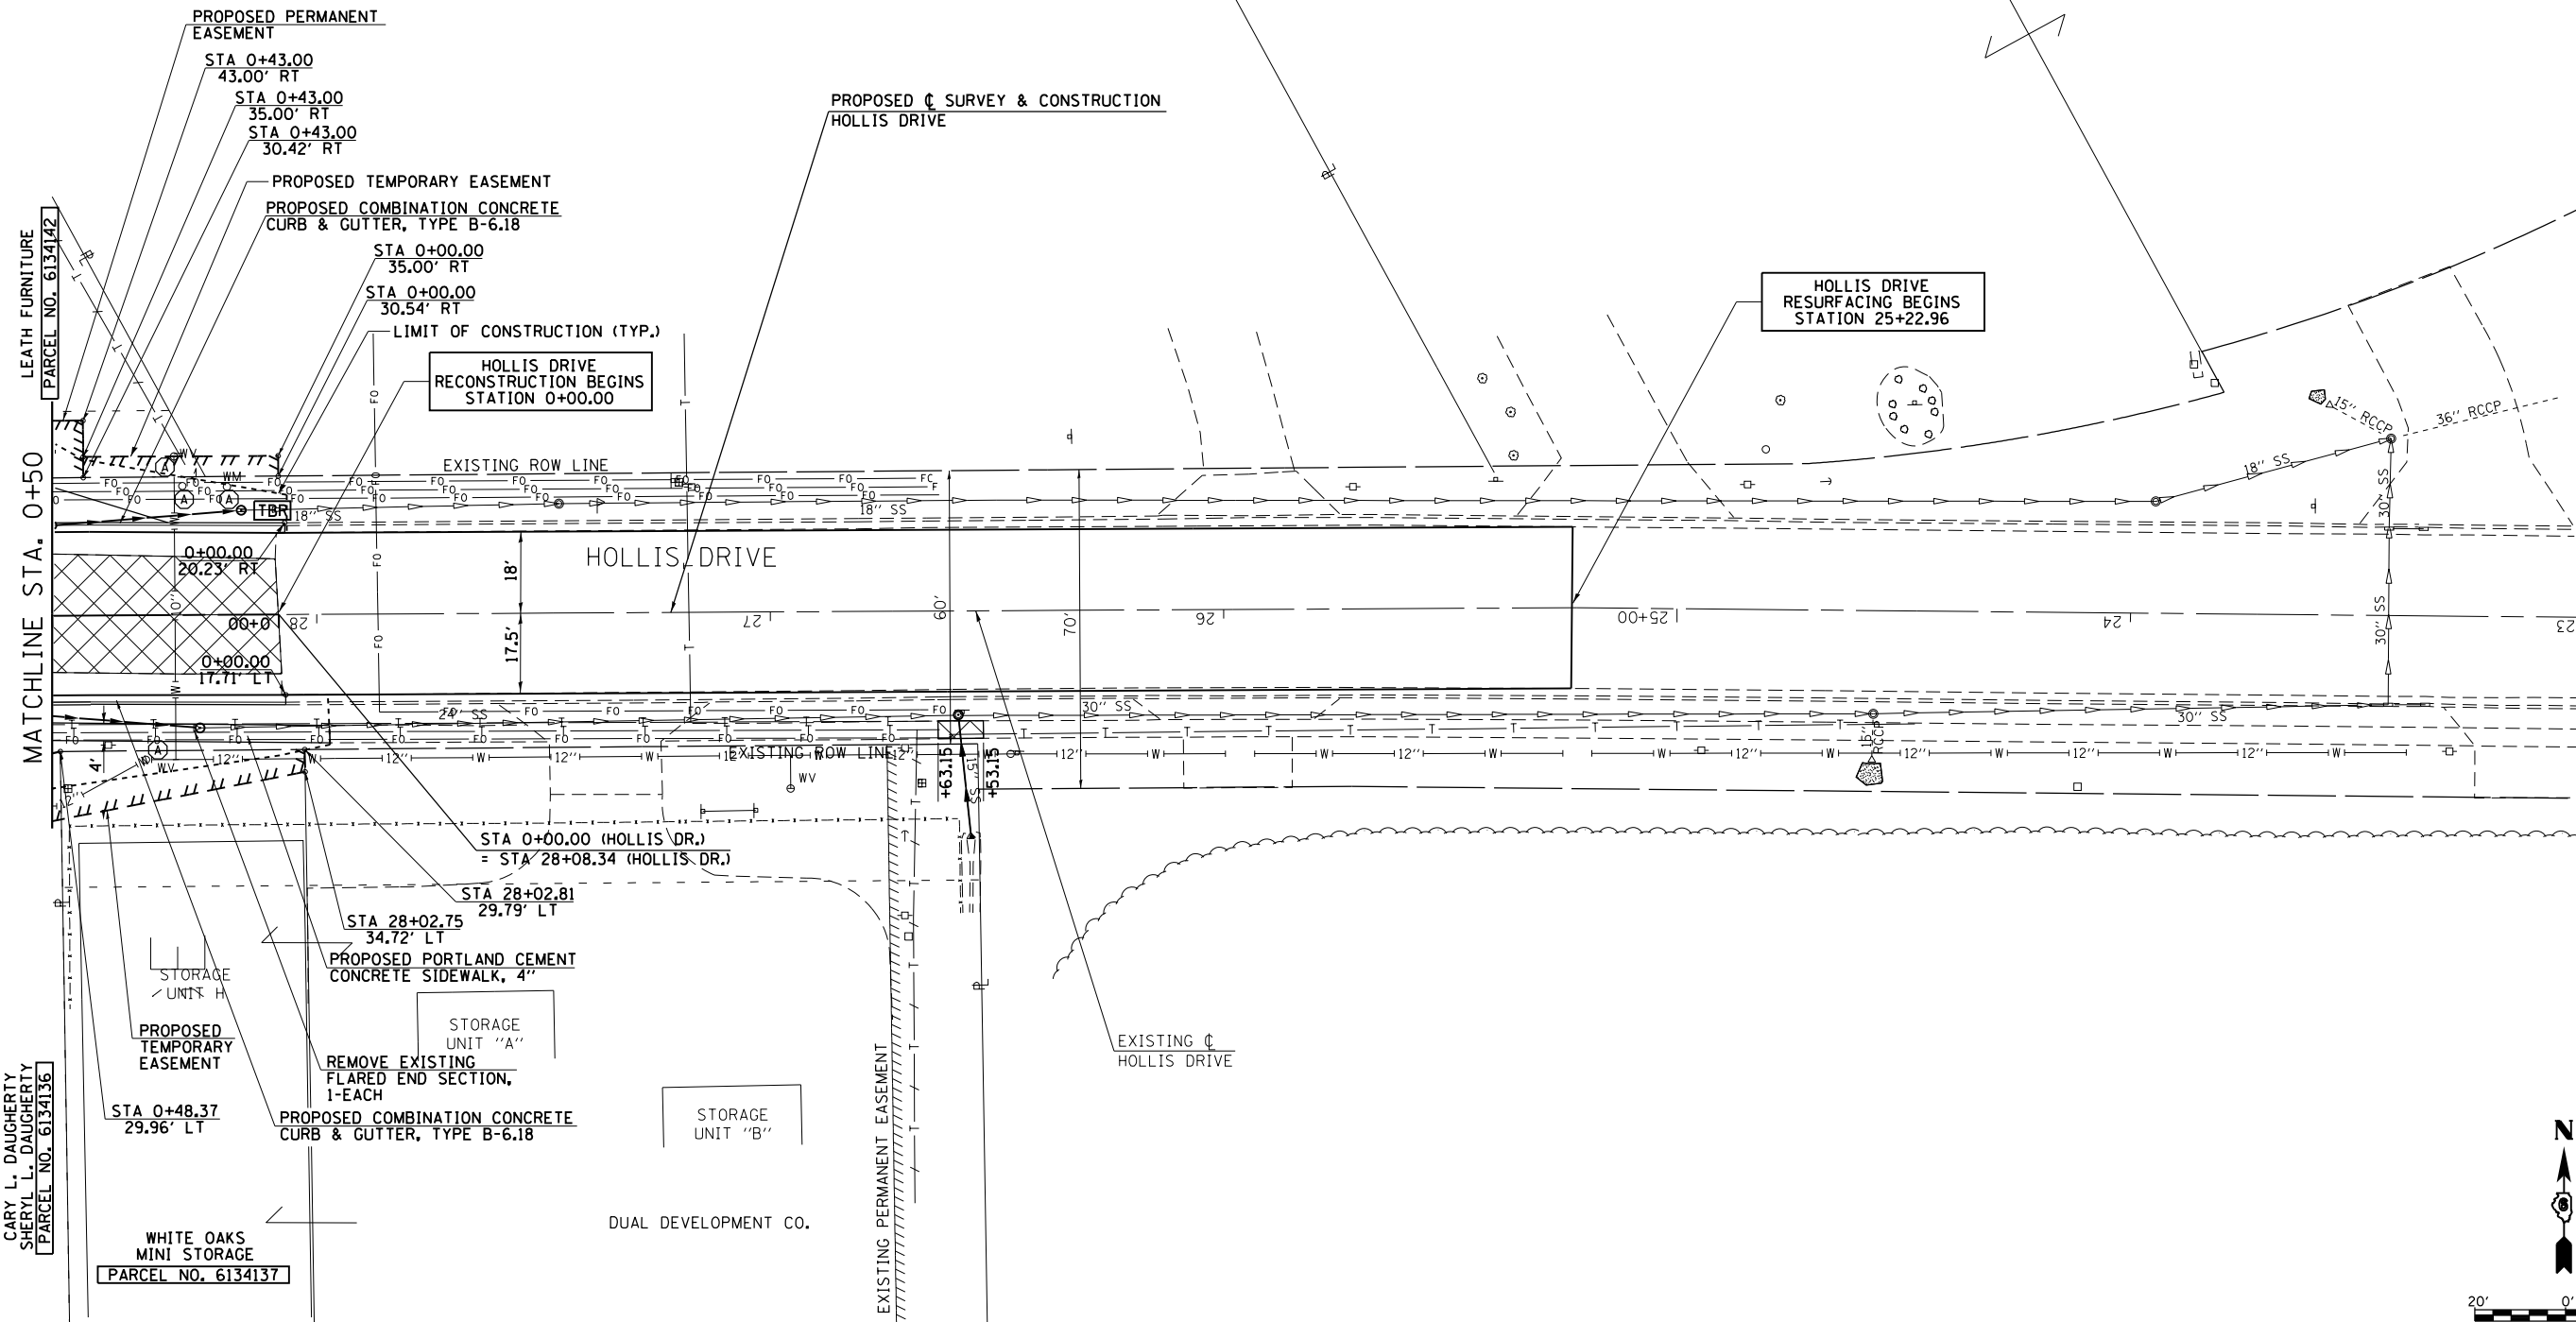


MATCHLINE STA. 0+50

CARY L. DAUGHERTY
SHERYL L. DAUGHERTY
PARCEL NO. 6134136

WHITE OAKS
MINI STORAGE
PARCEL NO. 6134137

DUAL DEVELOPMENT CO.

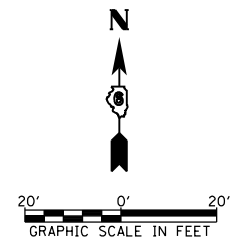

FILE NAME =	USER NAME = sparksgw	DESIGNED - SEW	REVISED -
ei:\pw_work\p1dot\sparksgw\10373645\0672890-sht-plan-Hollis5.dgn		DRAWN - AS	REVISED -
	PLOT SCALE = 40.0000' / in.	CHECKED - SEW	REVISED -
	PLOT DATE = Feb-04-2014 01:39:48PM	DATE - 12/04/2013	REVISED -

**STATE OF ILLINOIS
DEPARTMENT OF TRANSPORTATION**

HOLLIS DRIVE PLAN SHEET	
SCALE: 1"=20'	SHEET NO. 5 OF 5 SHEETS
STA. 0+50.00	TO STA. 25+22.96

F.A.U. RTE.	SECTION	COUNTY	TOTAL SHEETS	SHEET NO.
8012	21(W-3,TS-1,RS-7)	SANGAMON	679	234
CONTRACT NO. 72890				
ILLINOIS FED. AID PROJECT				