


PLAN	SURVEYED	BY	DATE
	PLOTTED		
	NOTE BOOK		
	NO.		
	CARD FILE NAME		

PROFILE	SURVEYED	BY	DATE
	PLOTTED		
	GRADES CHECKED		
	STRUCTURE		
	NOT AT THIS OFFICE		

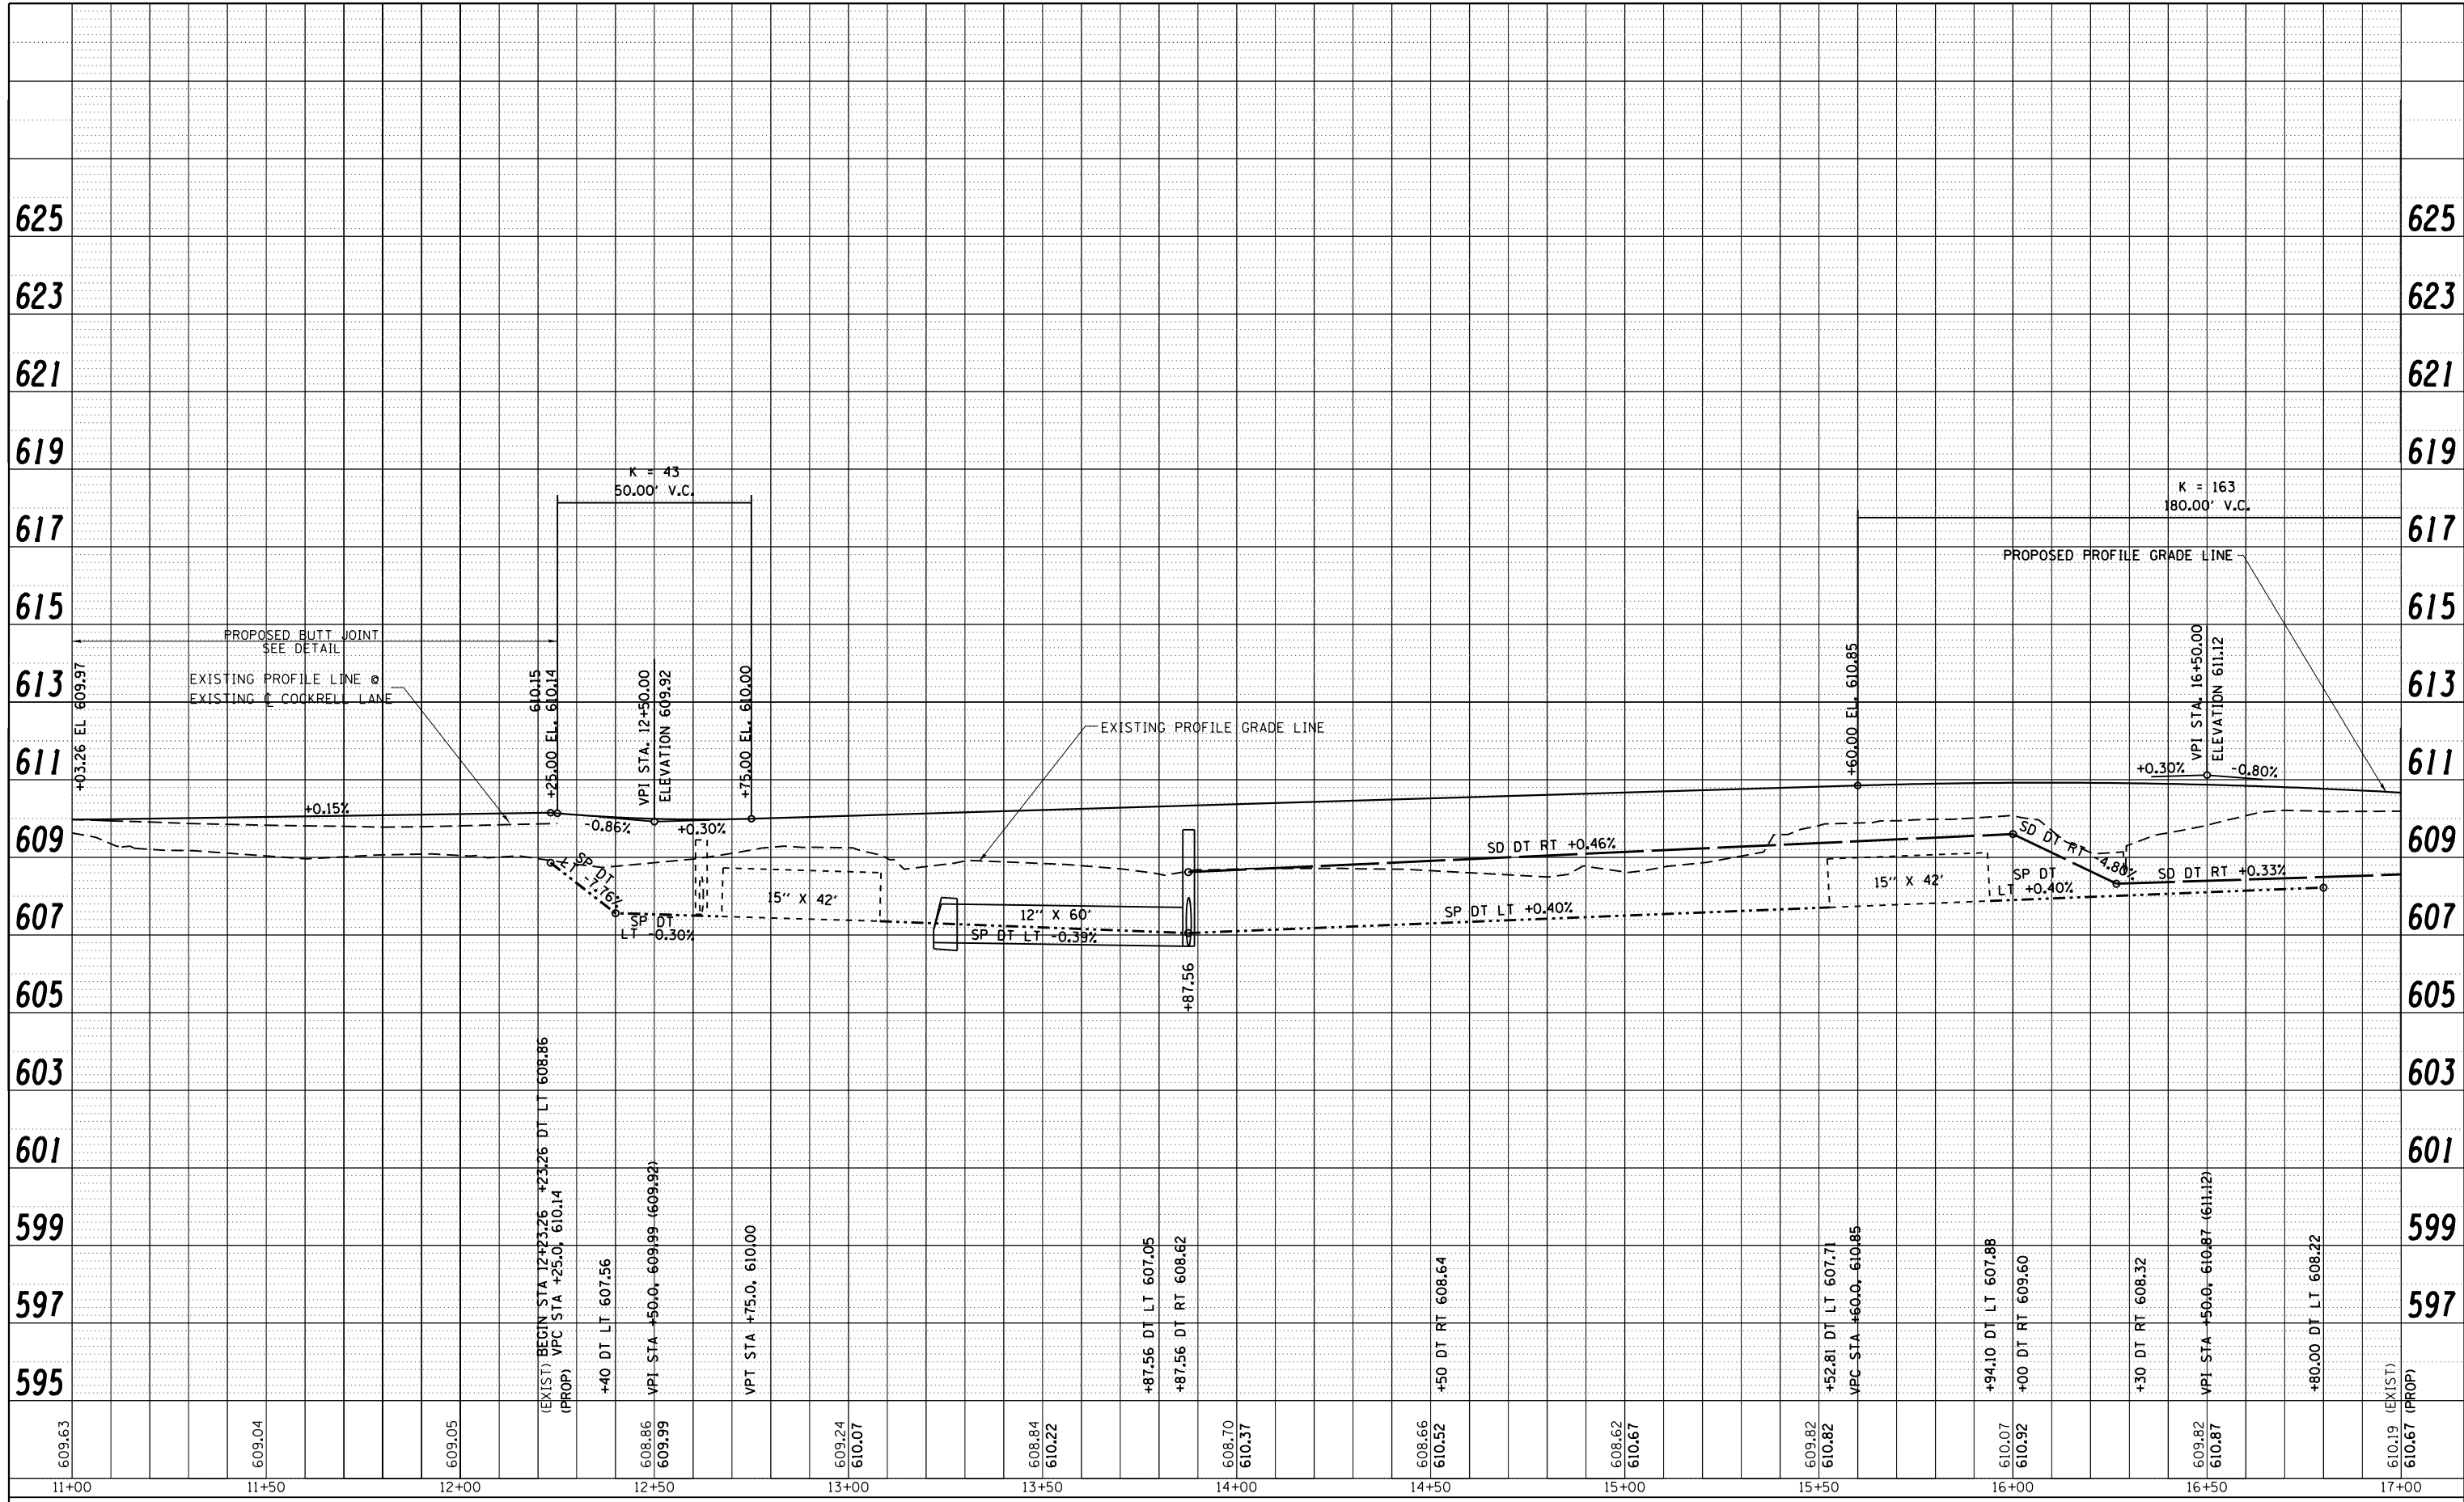

FILE NAME =	USER NAME = edwardsjd	DESIGNED - SEW	REVISED - CMT 1/22/2014
c:\pwork\pwork\edwardsjd\0379489\0672890-sht-profile-Cockrell.dgn		DRAWN - AS	REVISED -
PLOT SCALE = 40.0000' / in.		CHECKED - SEW	REVISED -
PLOT DATE = Feb-21-2014 02:22:30PM		DATE - 12/04/2013	REVISED -

**STATE OF ILLINOIS
DEPARTMENT OF TRANSPORTATION**

**COCKRELL LANE
PROFILE SHEET**

SCALE: 20H : 10V SHEET NO. 1 OF 2 SHEETS STA. 12+23.26 TO STA. 17+00.00

F.A.U. RTE.	SECTION	COUNTY	TOTAL SHEETS	SHEET NO.
8012	21(W-3,TS-1,RS-7)	SANGAMON	679	239
CONTRACT NO. 72890				
ILLINOIS FED. AID PROJECT				