


PLAN	SURVEYED	BY	DATE
	PLOTTED		
	NOTE BOOK		
	NO.		
	CARD FILE NAME		

PROFILE	SURVEYED	BY	DATE
	PLOTTED		
	GRADES CHECKED		
	STRUCTURE		
	NOTATIONS CHECKED		

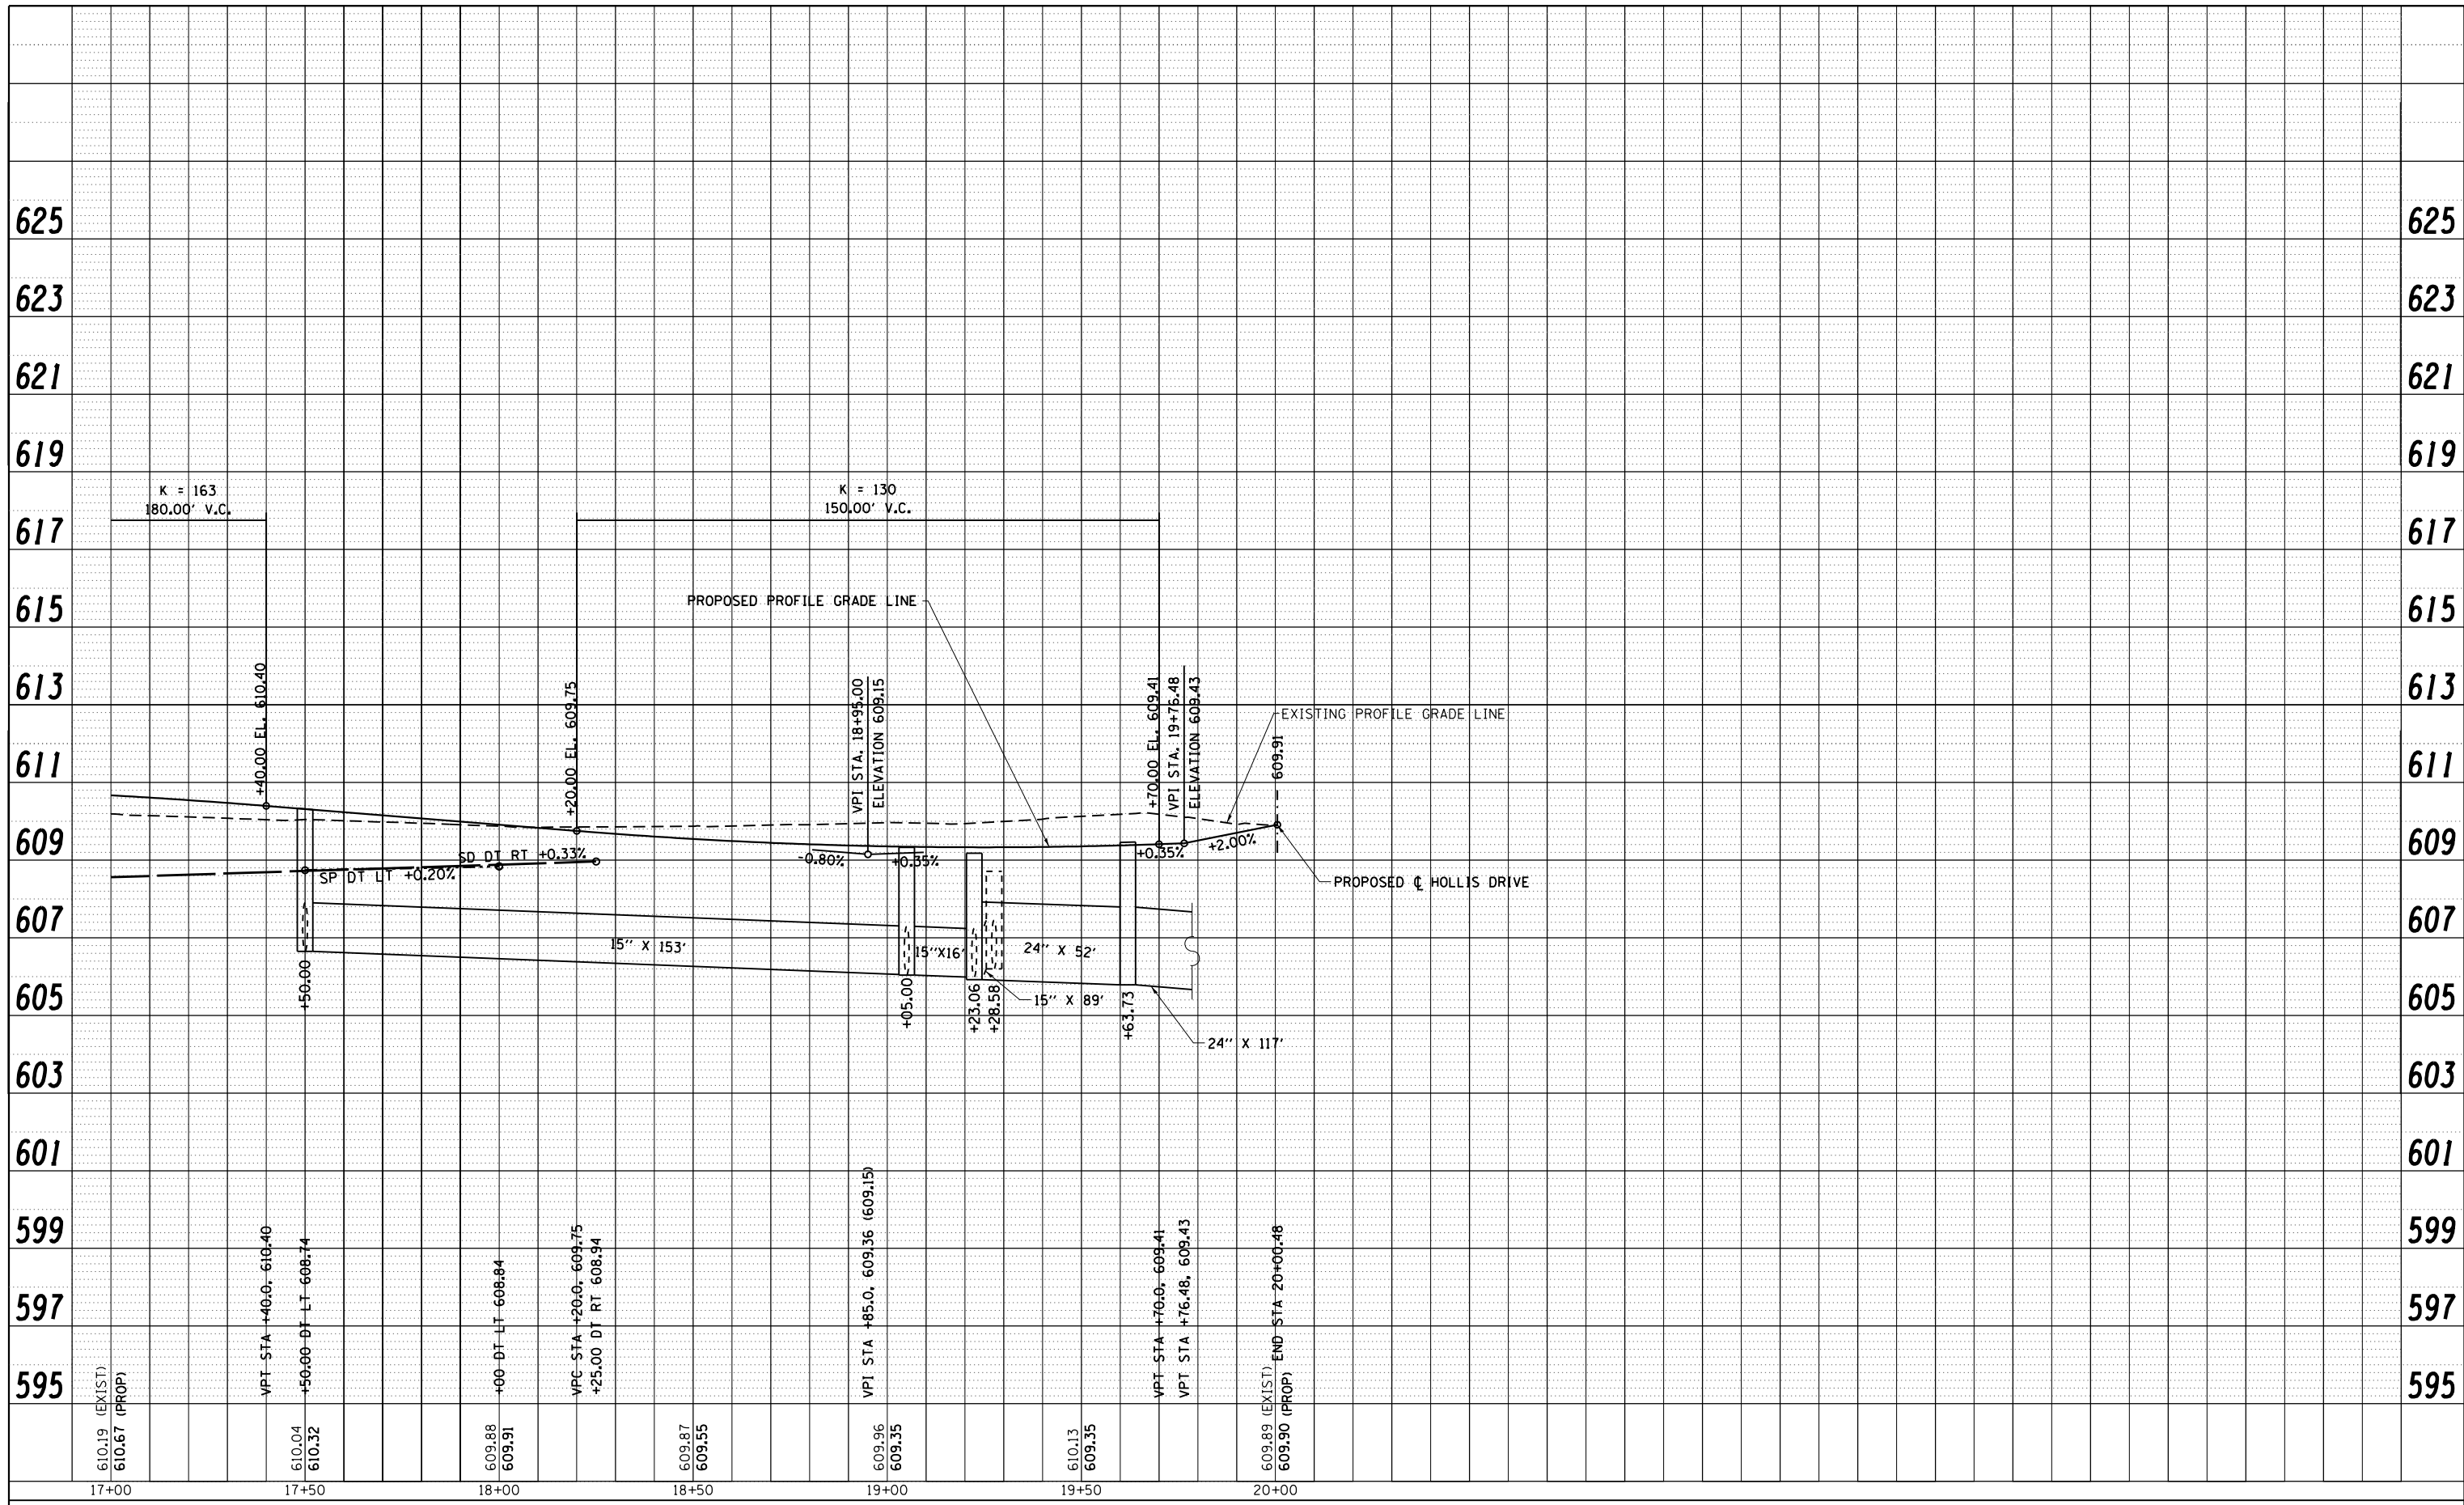

FILE NAME =	USER NAME = edwardsjd	DESIGNED - SEW	REVISED - CMT 1/22/2014
c:\pwork\pwork\edwardsjd\0379489\0672890-sht-profile-Cockrell12.dgn		DRAWN - AS	REVISED -
		CHECKED - SEW	REVISED -
PLOT SCALE = 40.0000' / in.		DATE - 12/04/2013	REVISED -
PLOT DATE = Feb-21-2014 02:22:36PM			

**STATE OF ILLINOIS
DEPARTMENT OF TRANSPORTATION**

**COCKRELL LANE
PROFILE SHEET**

SCALE: 20H : 10V SHEET NO. 2 OF 2 SHEETS STA. 17+00.00 TO STA. 20+00.00

F.A.U. RTE.	SECTION	COUNTY	TOTAL SHEETS	SHEET NO.
8012	21(W-3,TS-1,RS-7)	SANGAMON	679	242
CONTRACT NO. 72890			ILLINOIS FED. AID PROJECT	