


PLAN	SURVEYED	BY	DATE
	PLOTTED		
	NOTE BOOK		
	NO.		
	ALIGNED		
	CHECKED		
	FILE NAME		

PROFILE	SURVEYED	BY	DATE
	PLOTTED		
	GRADES CHECKED		
	NO.		
	STRUCTURE		
	NOT AT THIS OFFICE		

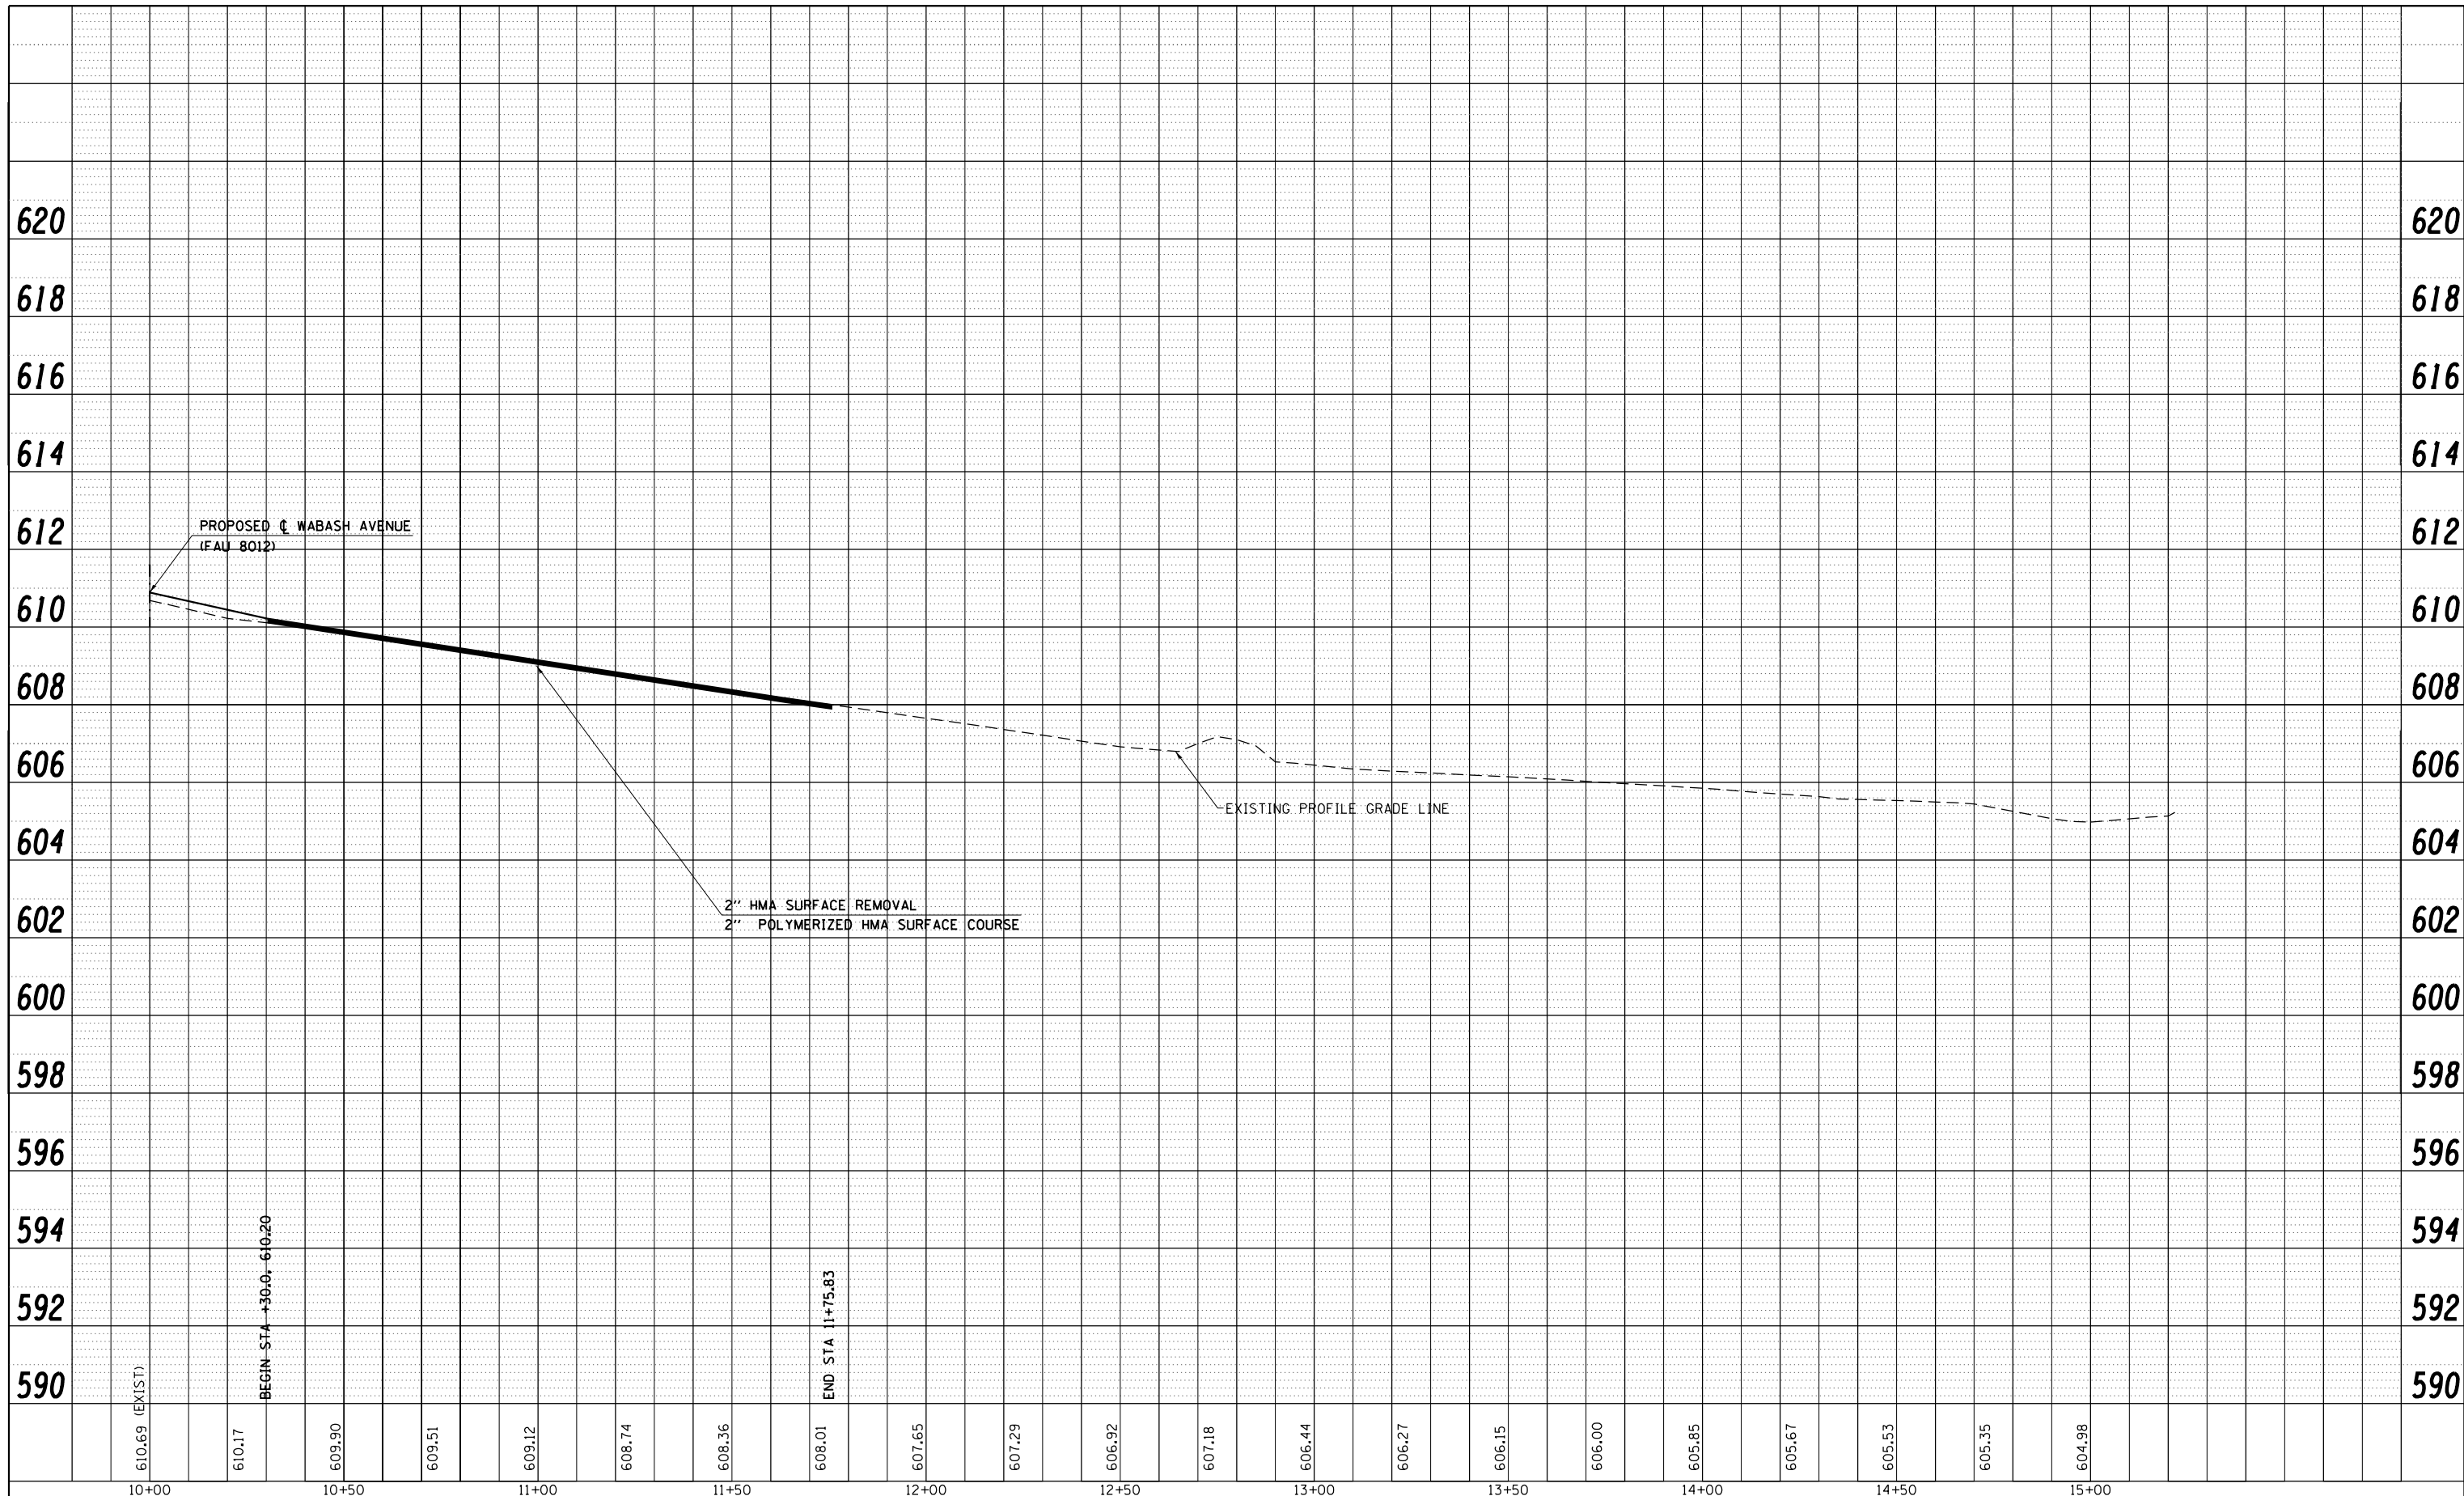

FILE NAME =	USER NAME = sparksq	DESIGNED - SEW	REVISED -
c:\pwork\pwork\sparksq\d0373645\0672890-sh1-profile-HappyLanding.dgn		DRAWN - AS	REVISED -
	PLOT SCALE = 40.00' / in.	CHECKED - SEW	REVISED -
	PLOT DATE = Feb-04-2014 01:40:23PM	DATE - 12/04/2013	REVISED -

**STATE OF ILLINOIS  
DEPARTMENT OF TRANSPORTATION**

**HAPPY LANDING  
PROFILE SHEET**

SCALE: 20H : 10V    SHEET NO. 1 OF 1 SHEETS    STA. 10+00.00 TO STA. 11+75.83

F.A.U. RTE.	SECTION	COUNTY	TOTAL SHEETS	SHEET NO.
8012	21(W-3,TS-1,RS-7)	SANGAMON	679	244
			CONTRACT NO. 72890	
ILLINOIS FED. AID PROJECT				