


PLAN	SURVEYED	BY	DATE
	PLOTTED		
	ALIGNED		
	CHECKED		
	FILE NAME		
	NO.		

PROFILE	SURVEYED	BY	DATE
	PLOTTED		
	GRADES CHECKED		
	STRUCTURE		
	NOT AT THIS OFFICE		
	NO.		

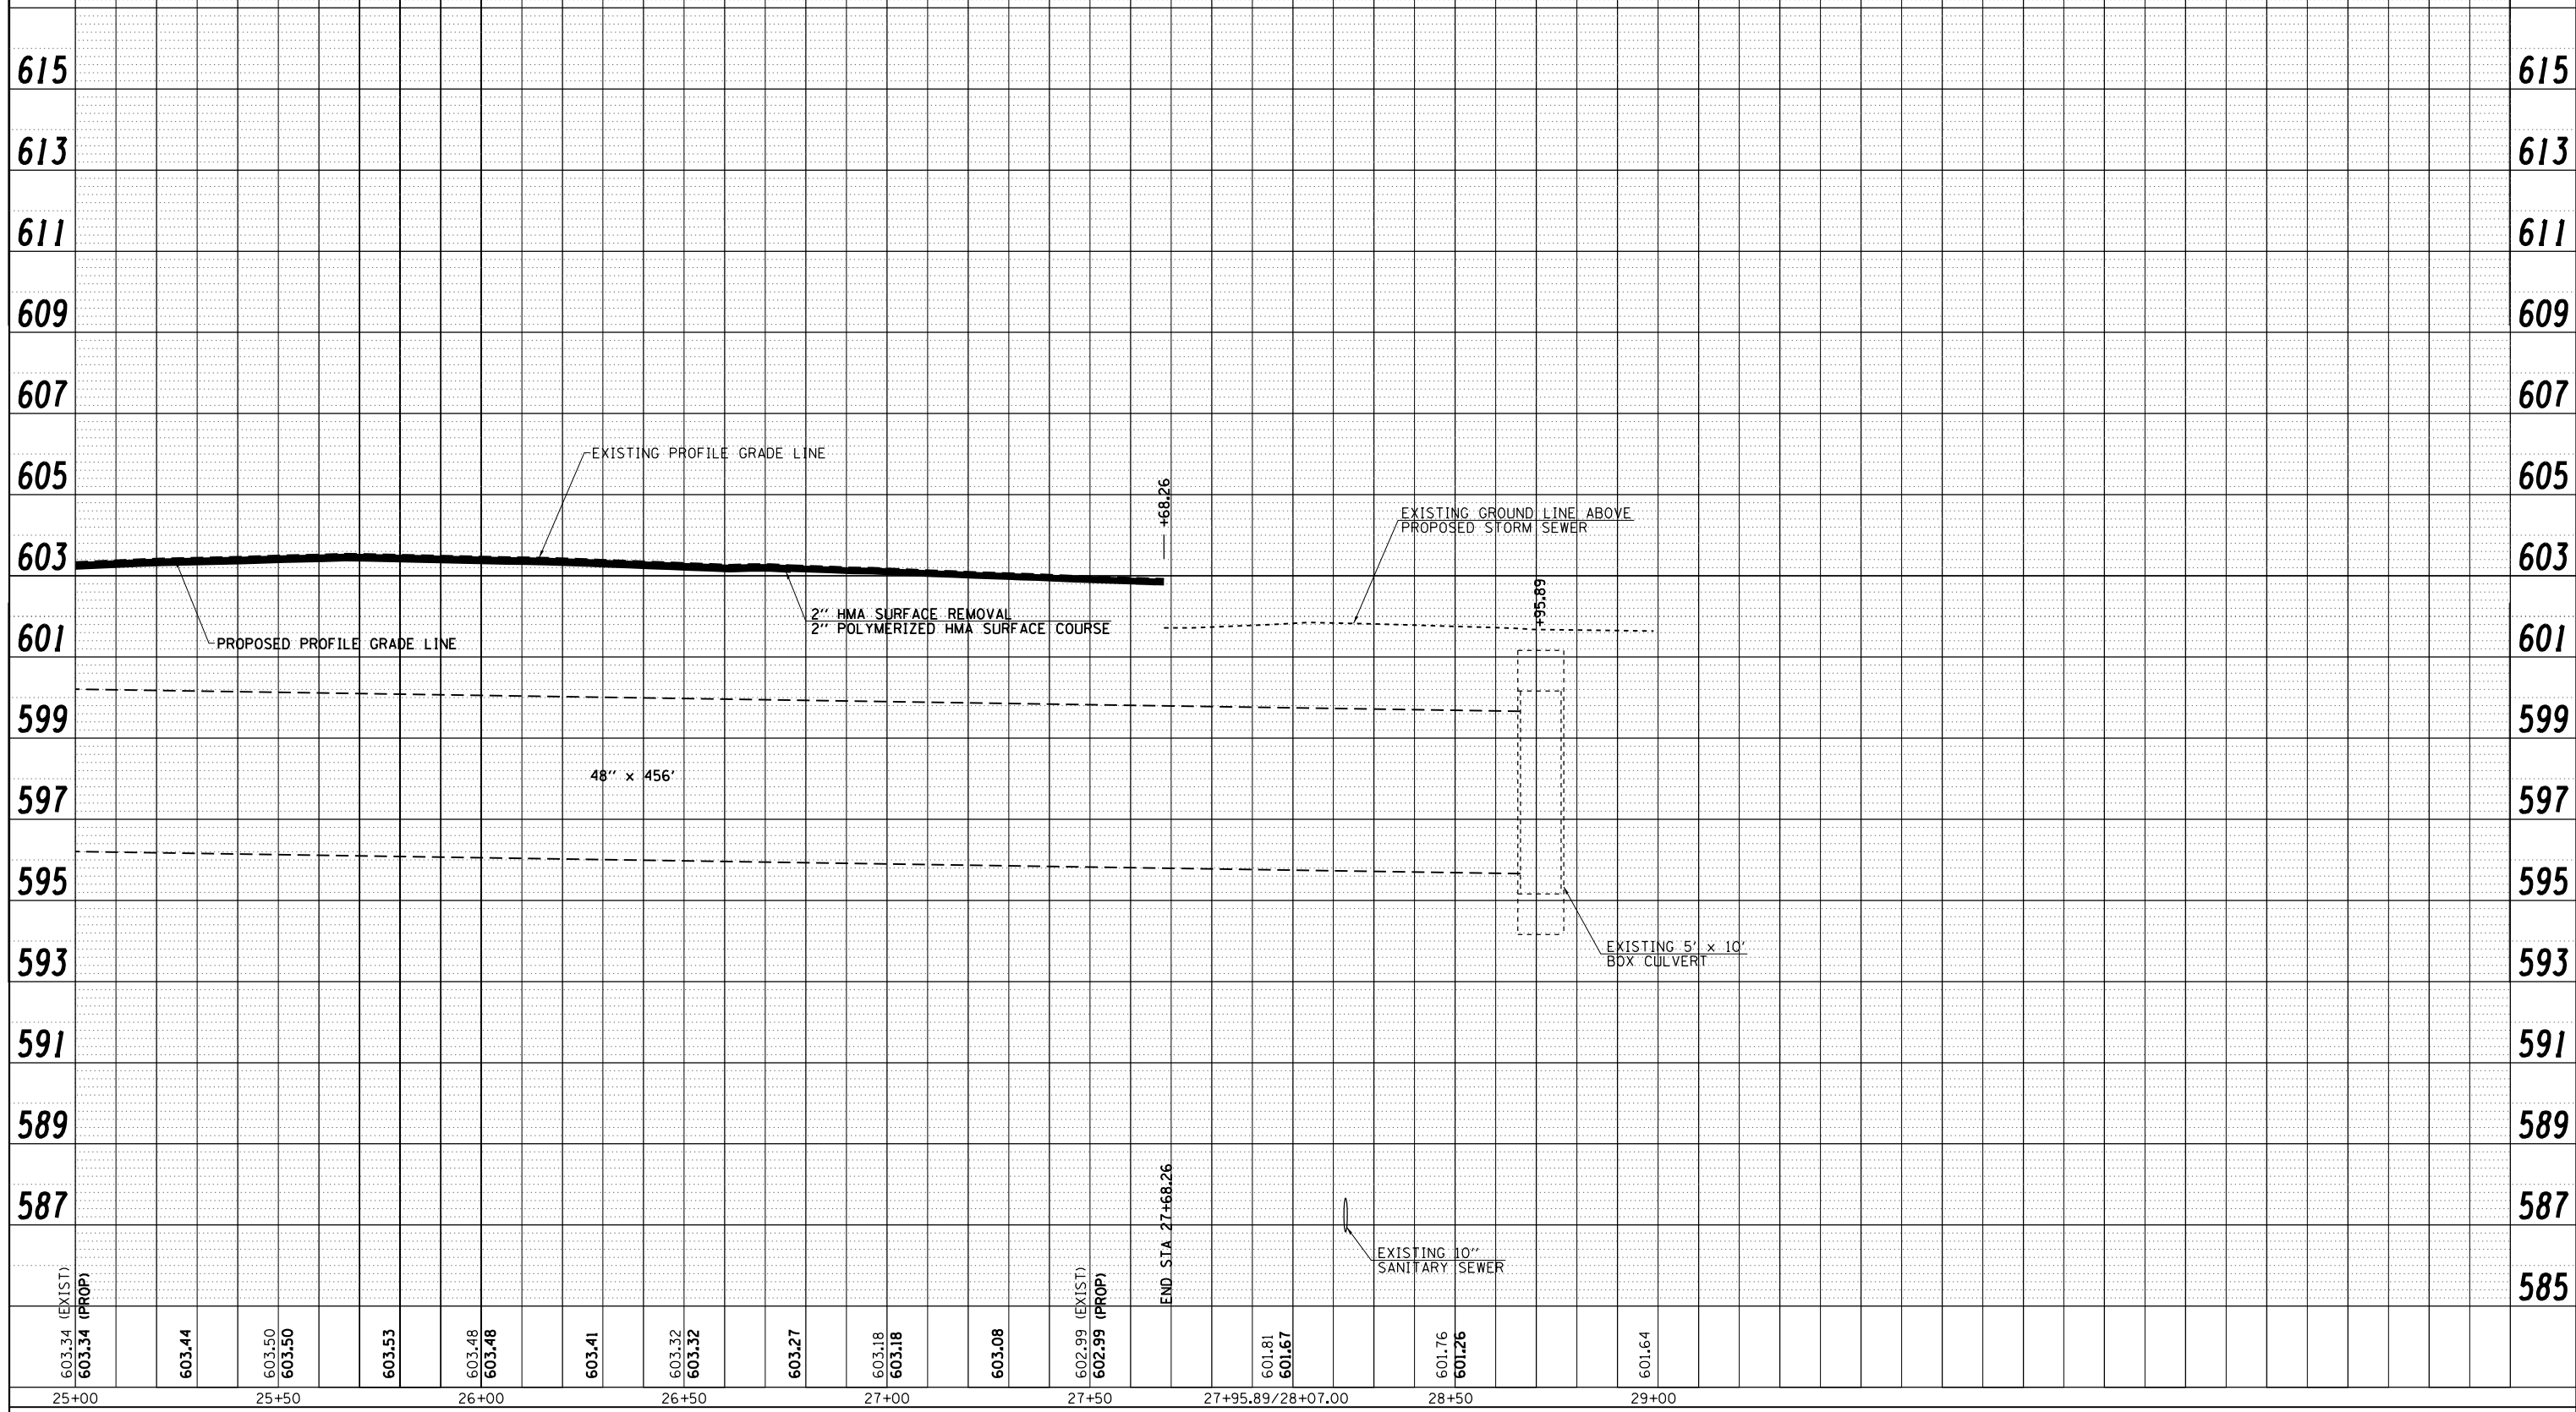

FILE NAME =	USER NAME = sparksq	DESIGNED - AWM	REVISED -
c:\pwork\pwork\sparksq\d0373645\0672890-shit-profile-KokeM112.dgn		DRAWN - JD	REVISED -
PLOT SCALE = 40.0000' / in.		CHECKED - AWM	REVISED -
PLOT DATE = Feb-04-2014 01:40:38PM		DATE - 12/04/2013	REVISED -

**STATE OF ILLINOIS  
DEPARTMENT OF TRANSPORTATION**

**KOKE MILL ROAD  
PROFILE SHEET**

SCALE: 20H : 10V    SHEET NO. 2 OF 2 SHEETS    STA. 25+00.00 TO STA. 29+10.06

F.A.U. RTE.	SECTION	COUNTY	TOTAL SHEETS	SHEET NO.
8012	21(W-3,TS-1,RS-7)	SANGAMON	679	250
CONTRACT NO. 72890			ILLINOIS FED. AID PROJECT	