
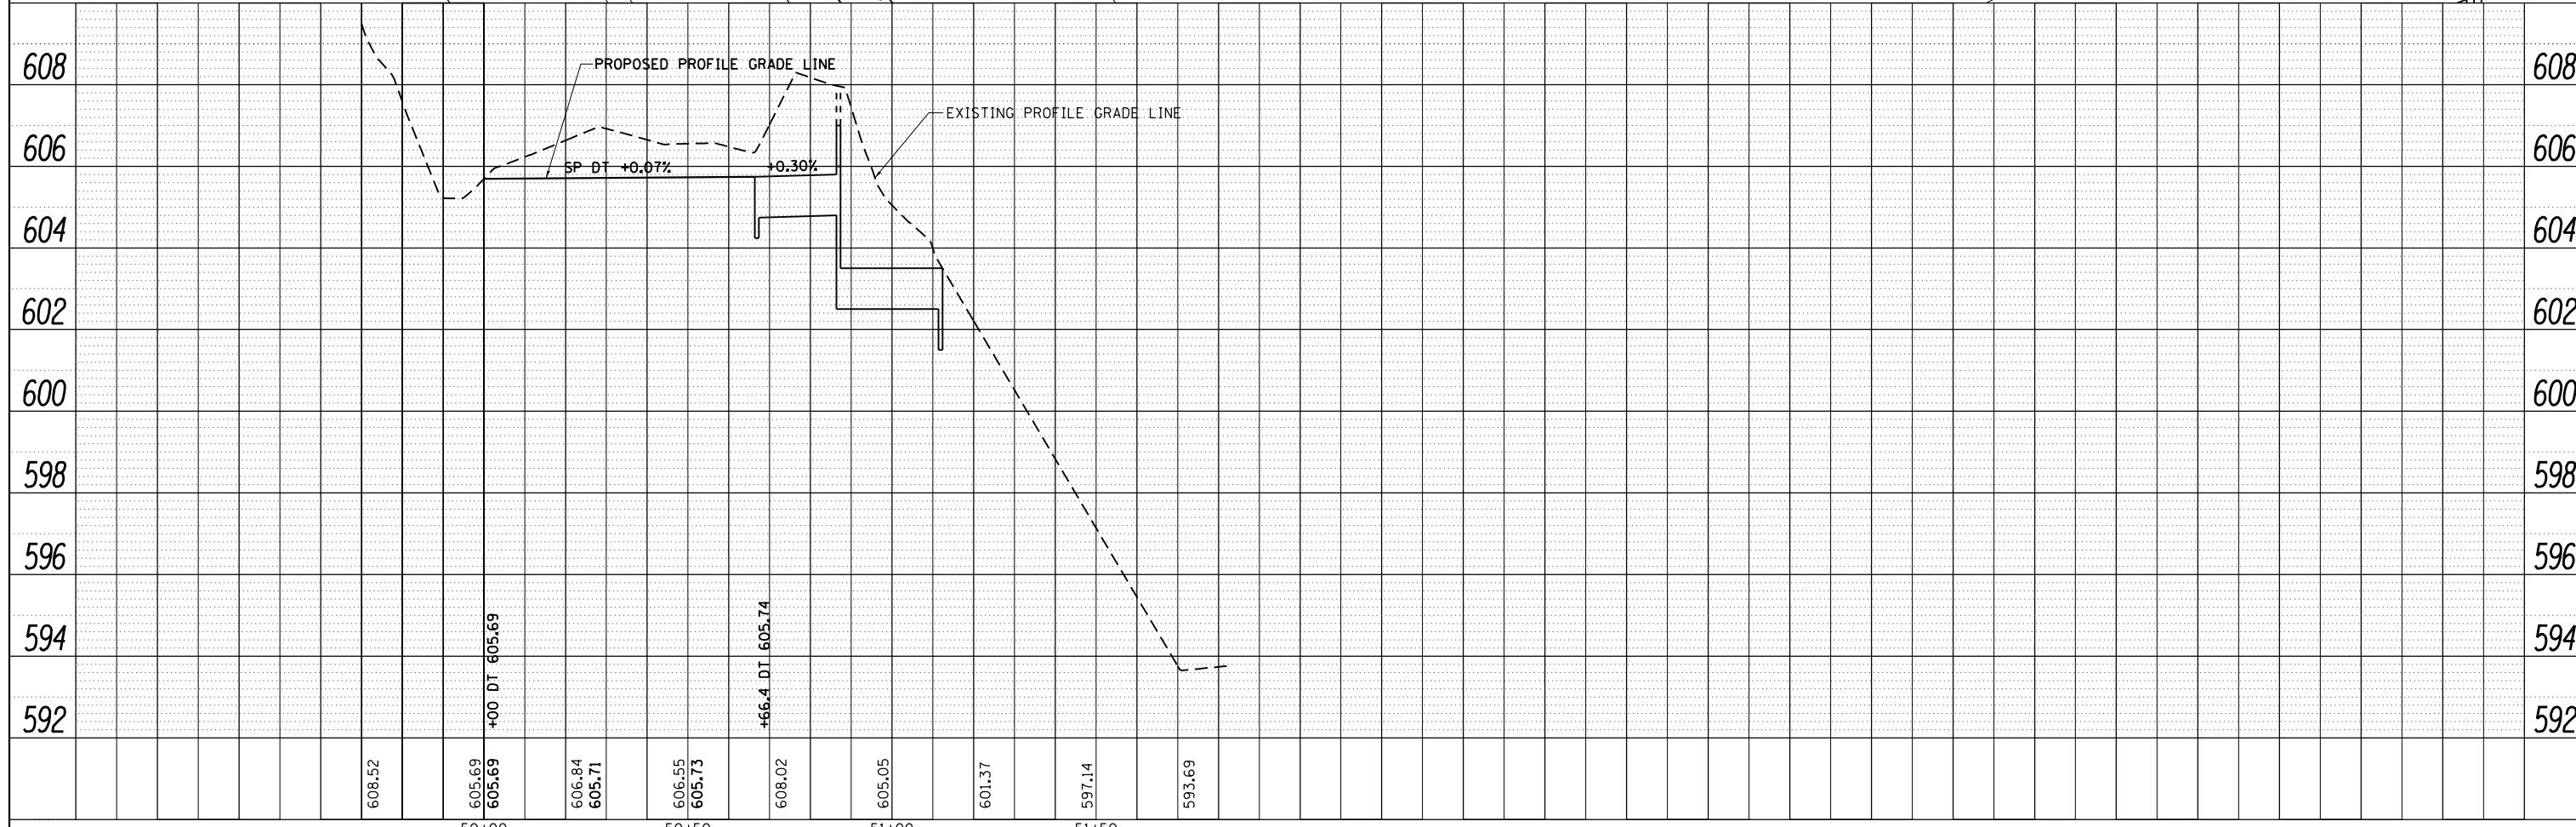


PLAN	SURVEYED	DATE
	PLOTTED	BY
	ALIGNED	
	CHECKED	
	FILED	
	NO.	

PROFILE	SURVEYED	DATE
	PLOTTED	BY
	GRADES CHECKED	
	STRUCTURE NOTATIONS CHECKED	
	NO.	

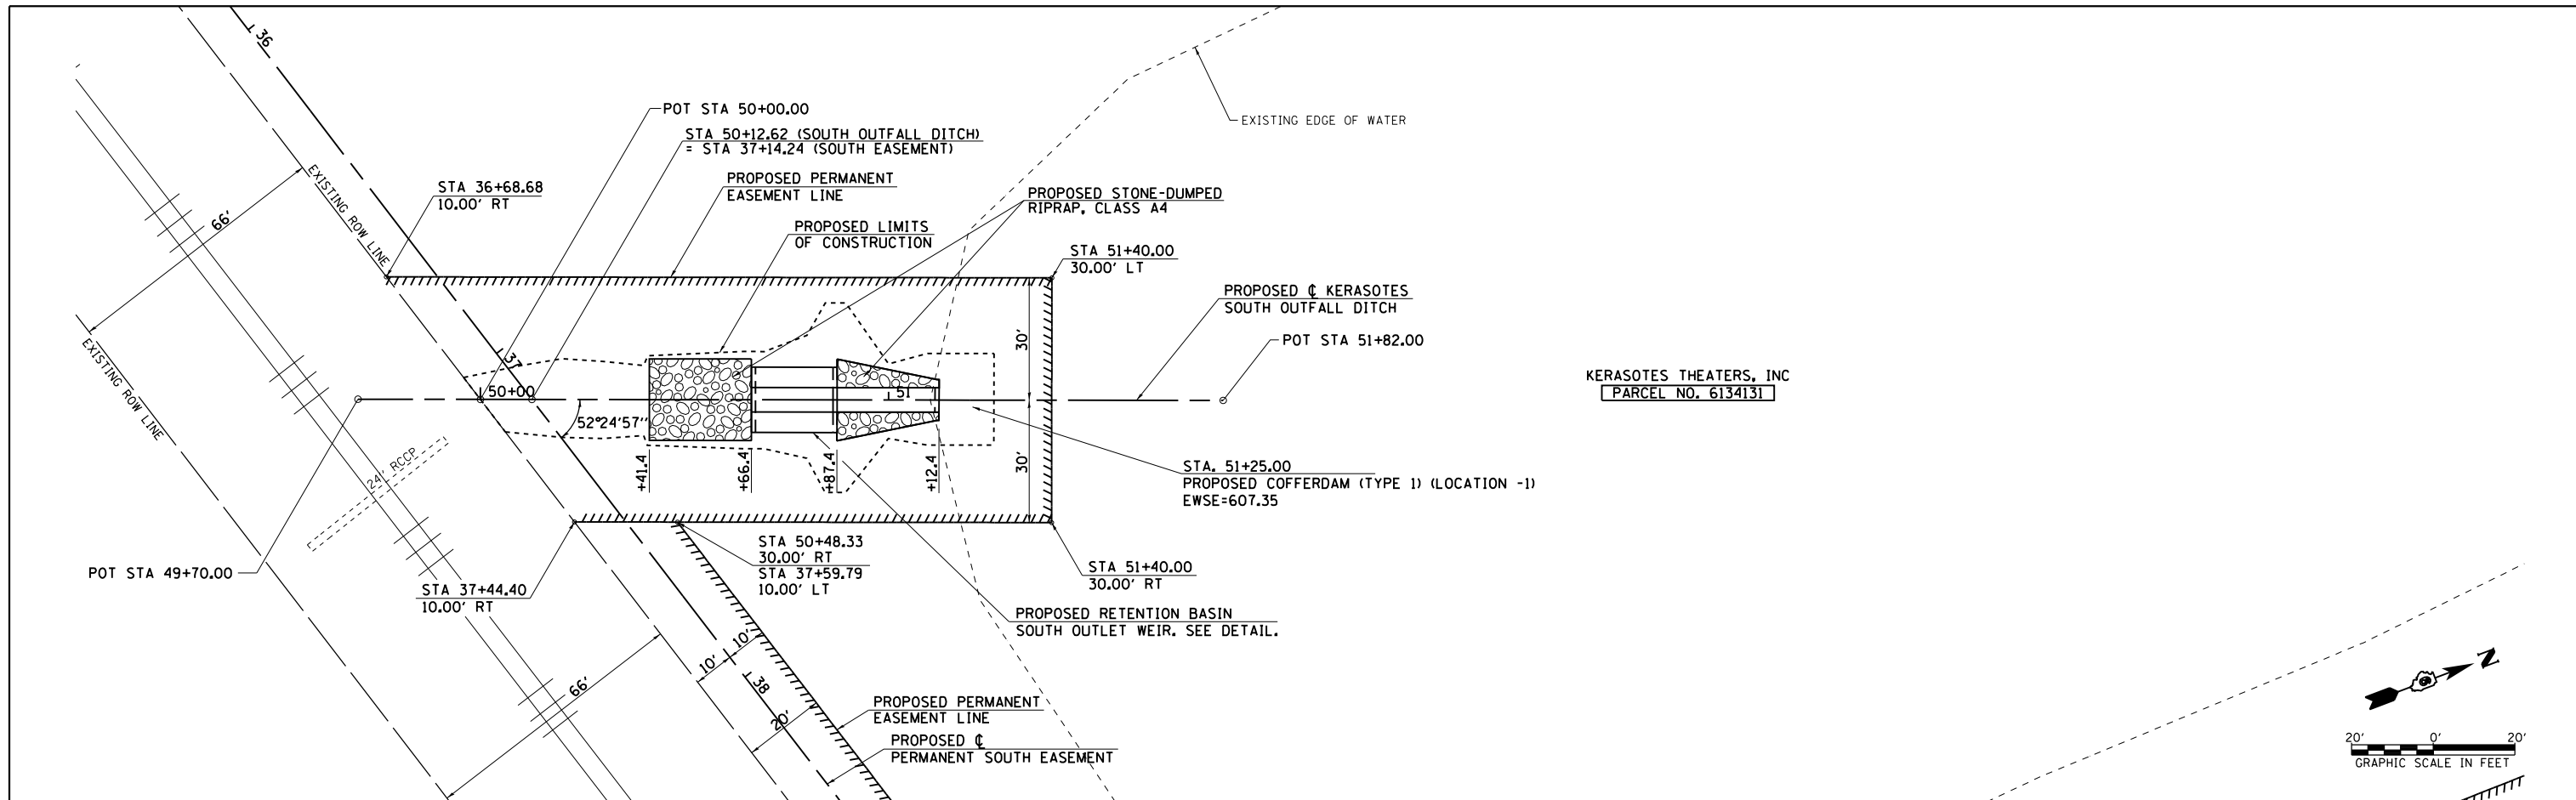

FILE NAME =	USER NAME = edwardsjd	DESIGNED - AWM	REVISED -	STATE OF ILLINOIS DEPARTMENT OF TRANSPORTATION	KERASOTES SOUTH OUTFALL DITCH PLAN & PROFILE	F.A.U. RTE.	SECTION	COUNTY	TOTAL SHEETS	SHEET NO.
c:\pwork\pwork\edwardsjd\0373645\0672890-sht-plan-Kerasotes04.dgn	DRAWN - TJD	REVISED -	8012			21(W-3, TS-1, RS-7)	SANGAMON	679	260	
Default	PLOT SCALE = 40.0000' / in.	CHECKED - AWM	REVISED -			CONTRACT NO. 72890			ILLINOIS FED. AID PROJECT	
	PLOT DATE = Mar-03-2014 05:12:15PM	DATE - 12/04/2013	REVISED -			SCALE:	SHEET OF SHEETS	STA. 49+70.00 TO STA. 51+82.00		