

PT	ELEV.	WAB. STA.	WAB. OFF.	RAMP STA.	RAMP OFF.
RC10	618.64	366+19.35	-46.50	15+94.97	93.36
RC11	618.52	366+33.16	-49.38	15+95.76	79.28
RC12	618.39	366+46.84	-52.81	15+95.99	65.18
RC13	618.26	366+58.05	-57.24	15+94.61	53.21
RC14	618.13	366+68.03	-64.00	15+90.67	41.82
RC15	618.11	366+76.30	-72.77	15+84.33	31.56
RC16	618.24	366+82.45	-83.13	15+75.92	22.93
RC17	618.44	366+86.47	-94.47	15+66.01	16.12
RC18	618.62	366+88.49	-106.33	15+55.07	11.10
RC19	618.74	366+88.44	-118.35	15+43.44	8.03
RC20	618.84	366+86.34	-130.20	15+31.46	7.00


PT	ELEV.	WAB. STA.	WAB. OFF.	RAMP STA.	RAMP OFF.
RC30	N/A	367+08.46	-51.50	16+13.20	6.00
RC31	618.51	367+14.98	-46.50	16+19.72	1.00
RC32	N/A	367+06.56	-62.44	16+02.14	5.00
RC33	618.80	367+05.70	-65.65	15+98.82	5.00
RC34	618.86	367+09.57	-66.69	15+98.82	1.00
RC35	N/A	366+98.55	-50.50	16+11.60	15.83
RC36	618.43	366+95.54	-50.50	16+10.82	18.74
RC37	618.53	366+95.54	-46.50	16+14.69	19.78

PT	ELEV.	WAB. STA.	WAB. OFF.	RAMP STA.	RAMP OFF.
RD50	618.26	366+45.53	48.00	16+98.92	64.88
RD51	618.22	366+57.56	49.12	17+03.42	53.66
RD52	618.17	366+69.17	52.45	17+09.91	43.47
RD53	618.12	366+79.97	57.87	17+18.17	34.66
RD54	618.15	366+89.57	65.20	17+27.93	27.53
RD55	618.30	367+00.50	76.07	17+41.45	20.14
RD56	618.39	367+10.55	87.76	17+55.51	13.82
RD57	618.44	367+19.67	100.18	17+70.01	8.60
RD58	618.50	367+27.81	113.26	17+84.87	4.51
RD59	618.55	367+34.92	126.94	18+00.00	1.58
RD60	618.54	367+44.88	152.43	18+27.27	-0.72

PT	ELEV.	WAB. STA.	WAB. OFF.	RAMP STA.	RAMP OFF.
RD70	N/A	367+05.82	39.99	17+08.36	4.79
RD71	618.69	367+02.34	39.99	17+07.37	8.13
RD72	619.77	367+02.34	35.99	17+03.54	6.99
RD73	N/A	367+16.17	50.65	17+21.53	-2.10
RD74	618.66	367+19.36	55.83	17+27.40	-3.69
RD75	618.67	367+17.39	55.50	17+26.53	-1.90
RD76	N/A	367+16.76	40.99	17+12.43	-5.42
RD77	618.66	367+22.66	35.99	17+09.31	-12.49

PT	ELEV.	WAB. STA.	WAB. OFF.	RAMP STA.	RAMP OFF.
RC40	618.75	367+33.75	-92.35	15+80.29	-29.00
RC41	618.67	367+38.39	-78.29	15+95.07	-29.84
RC42	618.60	367+44.60	-64.84	16+09.67	-32.36
RC43	618.58	367+52.30	-52.19	16+23.88	-36.53
RC44	618.62	367+61.39	-40.50	16+37.53	-42.28

PT	ELEV.	WAB. STA.	WAB. OFF.	RAMP STA.	RAMP OFF.
RD80	618.62	367+55.28	30.00	17+12.84	-45.47
RD81	618.57	367+47.96	43.69	17+23.88	-34.56
RD82	618.51	367+44.03	58.71	17+37.17	-26.53
RD83	618.46	367+44.03	73.18	17+51.04	-22.42
RD84	618.34	367+45.07	87.61	17+65.17	-19.32
RD85	618.27	367+47.16	101.92	17+79.49	-17.25
RD86	618.31	367+50.27	116.05	17+93.92	-16.22

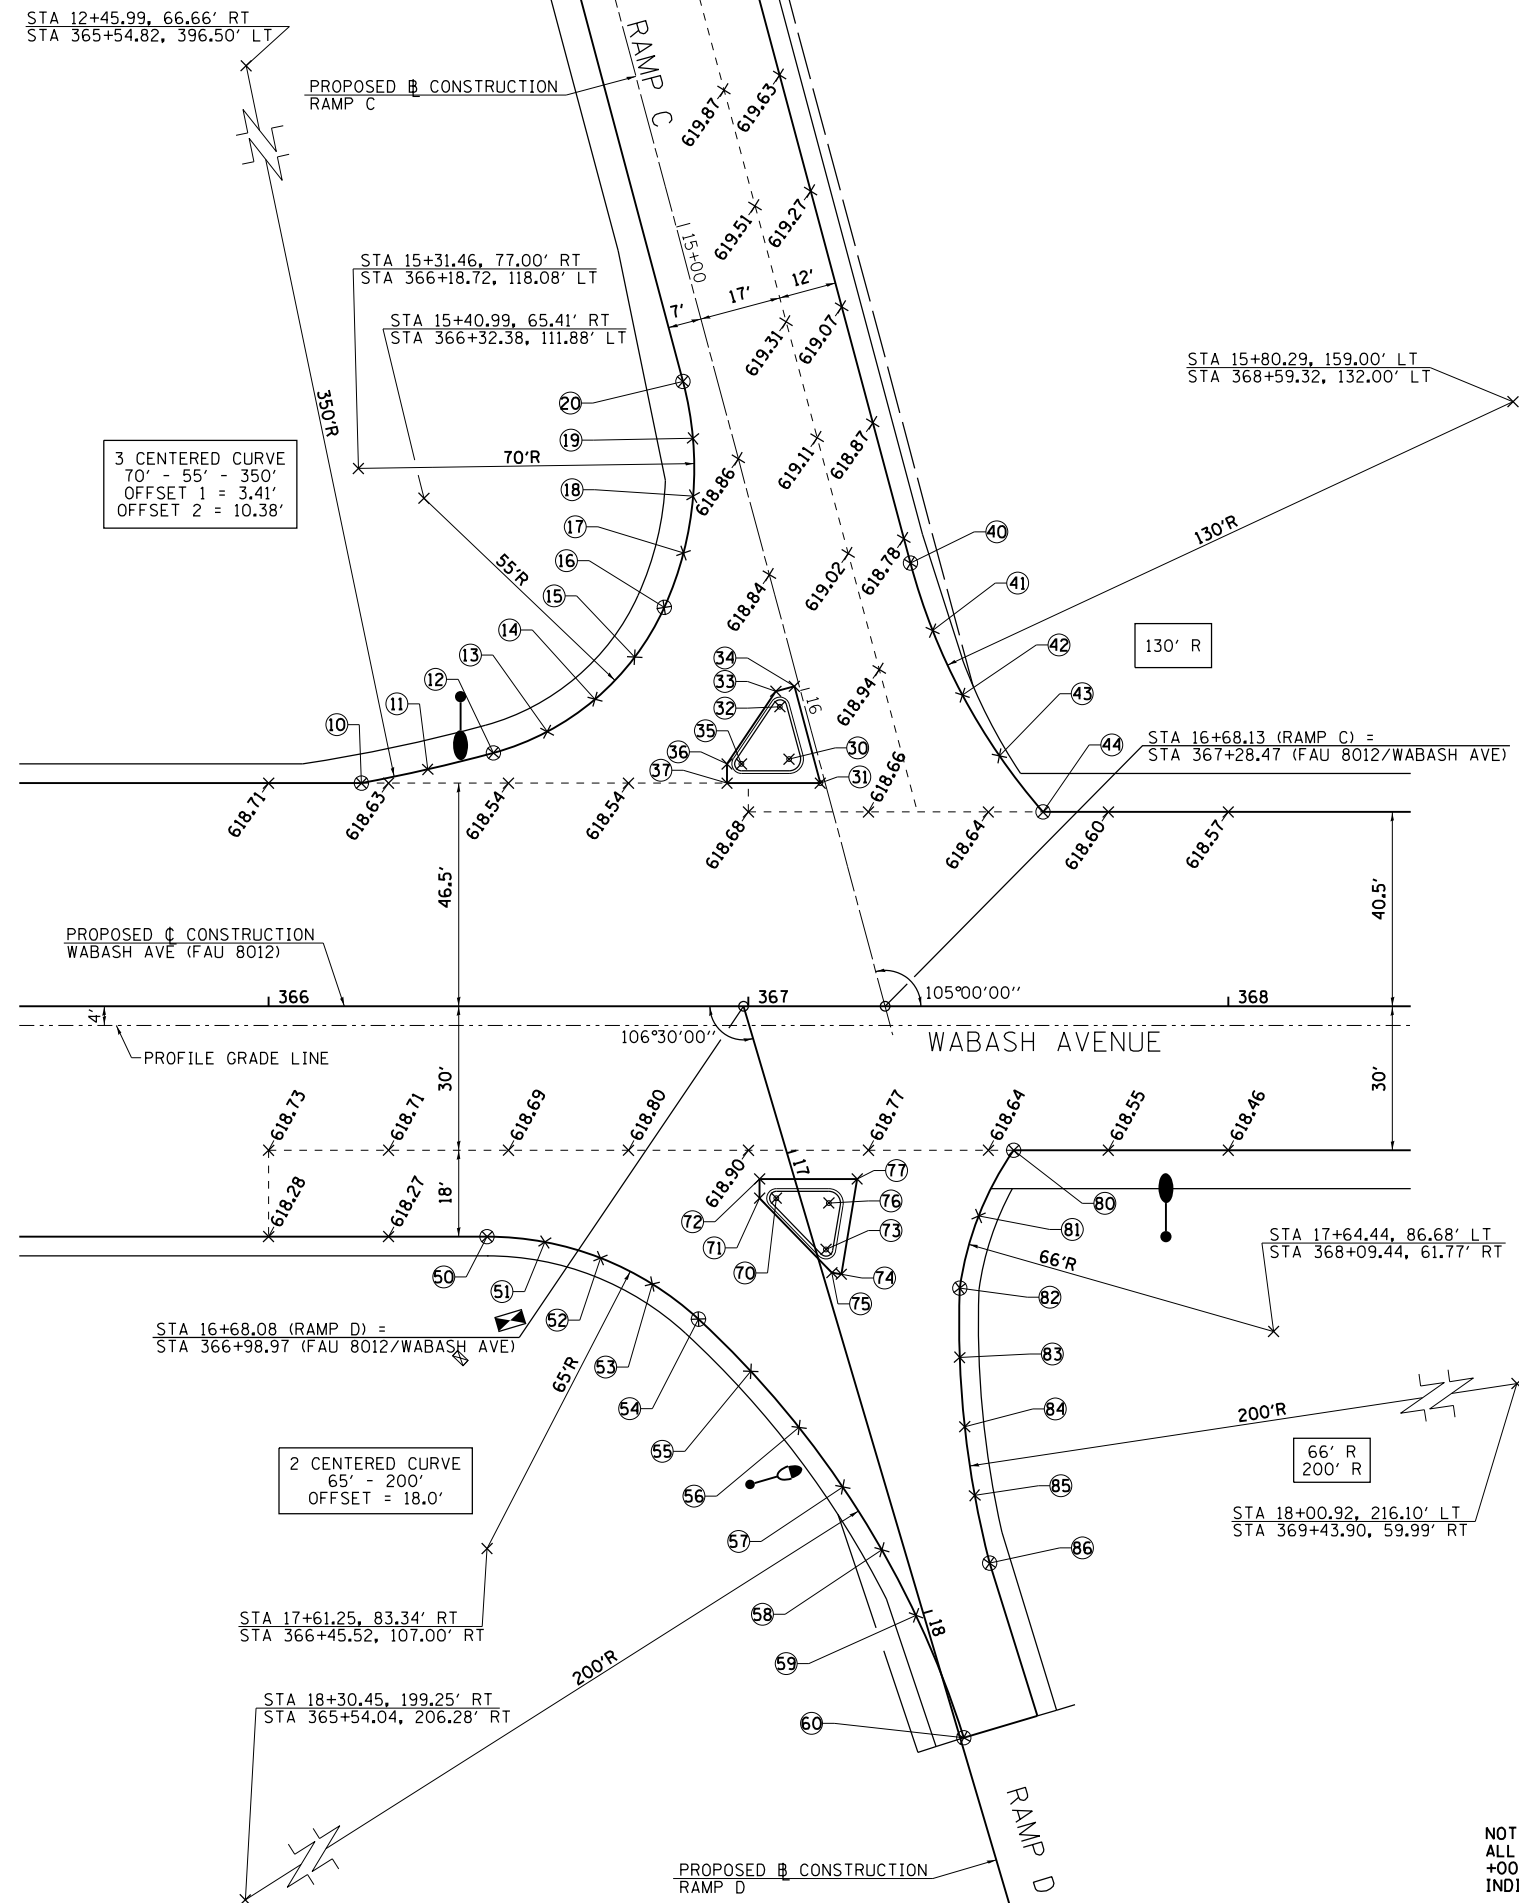

NOTE:
ALL PAVEMENT ELEVATIONS SHOWN ARE AT
+00, +25, +50, OR +75 UNLESS OTHERWISE
INDICATED.

