


PT	ELEV.	WAB. STA.	WAB. OFF.
NIS10	612.50	408+07.98	-30.00
NIS11	612.48	408+17.48	-30.91
NIS12	612.42	408+26.49	-33.55
NIS13	612.32	408+35.11	-38.00
NIS14	612.44	408+42.36	-43.70
NIS15	612.57	408+48.63	-50.89
NIS16	612.70	408+53.36	-59.00

PT	ELEV.	WAB. STA.	WAB. OFF.
NIS20	612.58	408+94.47	-59.00
NIS21	612.46	408+99.20	-50.89
NIS22	612.34	409+05.47	-43.70
NIS23	612.23	409+12.72	-38.00
NIS24	612.31	409+21.35	-33.55
NIS25	612.35	409+30.35	-30.91
NIS26	612.36	409+39.85	-30.00

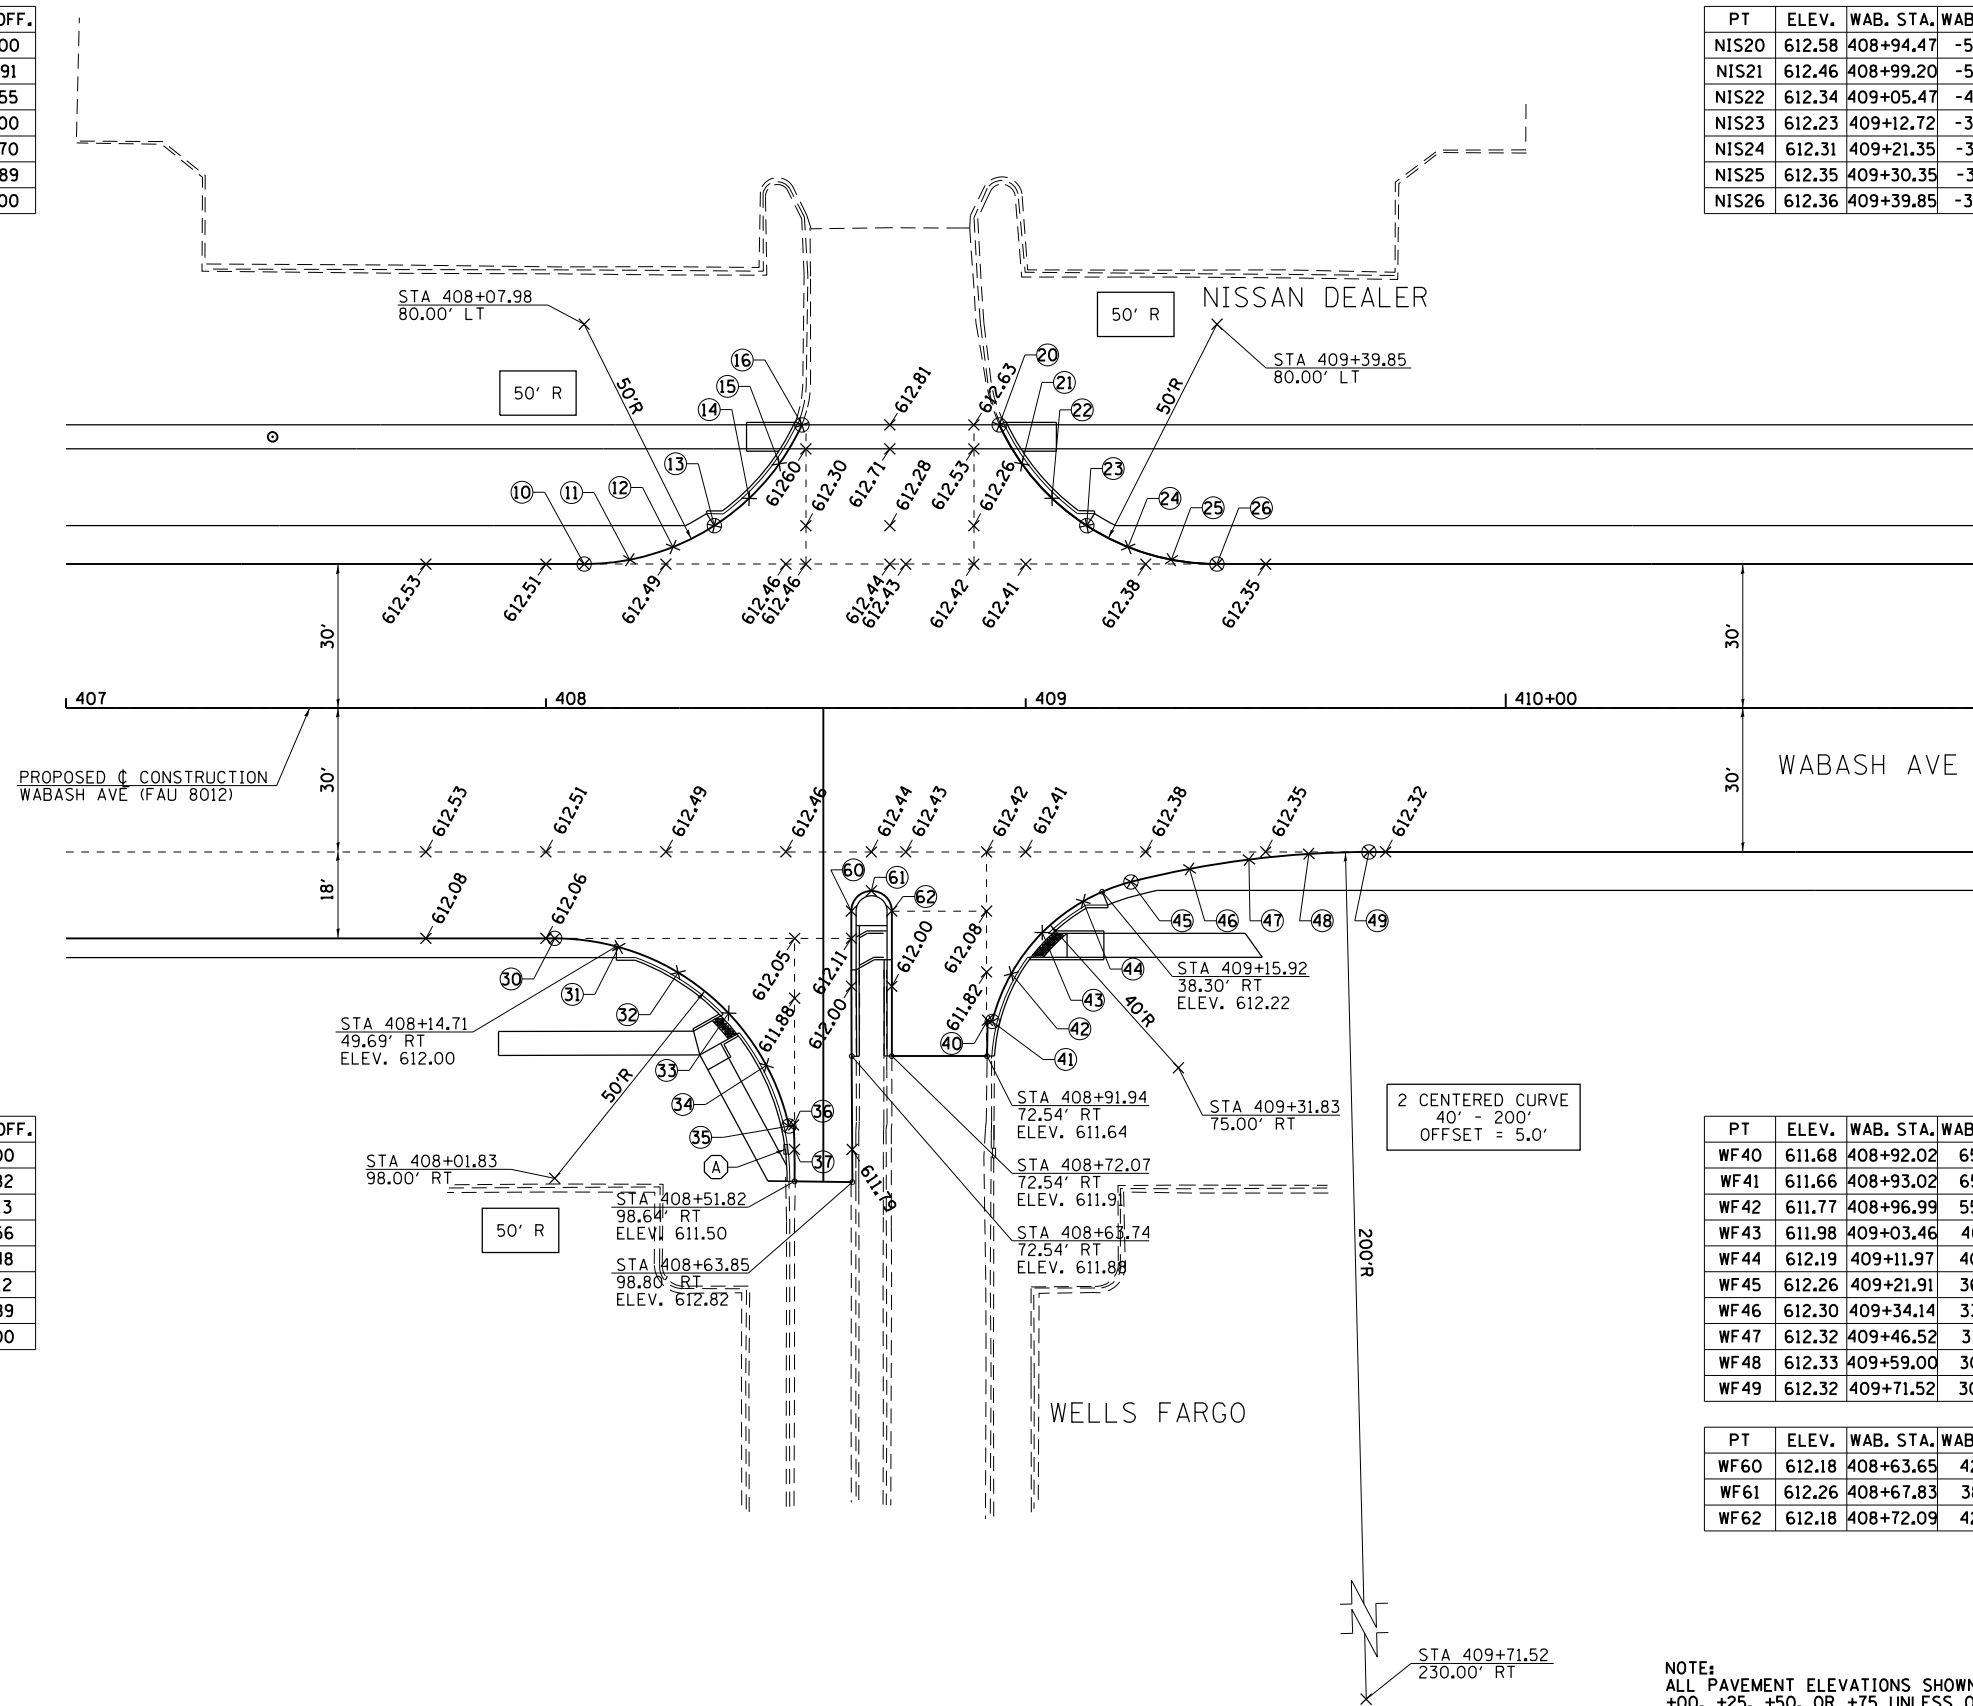


PT	ELEV.	WAB. STA.	WAB. OFF.
WF30	612.06	408+01.83	48.00
WF31	612.00	408+15.18	49.82
WF32	611.86	408+27.56	55.13
WF33	611.73	408+38.07	63.56
WF34	611.60	408+45.95	74.48
WF35	611.48	408+50.63	87.12
WF36	611.50	408+51.63	86.89
WF37	611.44	408+51.80	92.00

PT	ELEV.	WAB. STA.	WAB. OFF.
WF40	611.68	408+92.02	65.07
WF41	611.66	408+93.02	65.32
WF42	611.77	408+96.99	55.36
WF43	611.98	409+03.46	46.81
WF44	612.19	409+11.97	40.28
WF45	612.26	409+21.91	36.25
WF46	612.30	409+34.14	33.52
WF47	612.32	409+46.52	31.57
WF48	612.33	409+59.00	30.39
WF49	612.32	409+71.52	30.00

PT	ELEV.	WAB. STA.	WAB. OFF.
WF60	612.18	408+63.65	42.32
WF61	612.26	408+67.83	38.10
WF62	612.18	408+72.09	42.32

NOTE:
ALL PAVEMENT ELEVATIONS SHOWN ARE AT
+00, +25, +50, OR +75 UNLESS OTHERWISE
INDICATED.

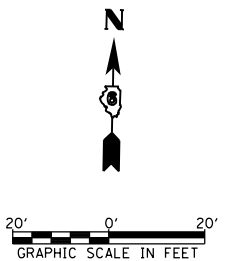

FILE NAME =	USER NAME = sparksgw	DESIGNED - AWM	REVISED -
c:\pwwork\pwwork\sparksgw\10373645\0672890-sht-Intersec-Nissan&WellsFargo.dgn		DRAWN - TJD	REVISED -
PLOT SCALE = 40.0000' / in.		CHECKED - AWM	REVISED -
PLOT DATE = Feb-04-2014 01:42:32PM		DATE - 12/04/2013	REVISED -

**STATE OF ILLINOIS
DEPARTMENT OF TRANSPORTATION**

**GREEN NISSAN AND WELLS FARGO
INTERSECTION DETAIL**

SCALE: 1"=20' SHEET NO. OF SHEETS 1 STA. 1 TO STA.

F.A.U. RTE.	SECTION	COUNTY	TOTAL SHEETS	SHEET NO.
8012	21(W-3, TS-1, RS-7)	SANGAMON	679	302
CONTRACT NO. 72890				
ILLINOIS FED. AID PROJECT				