
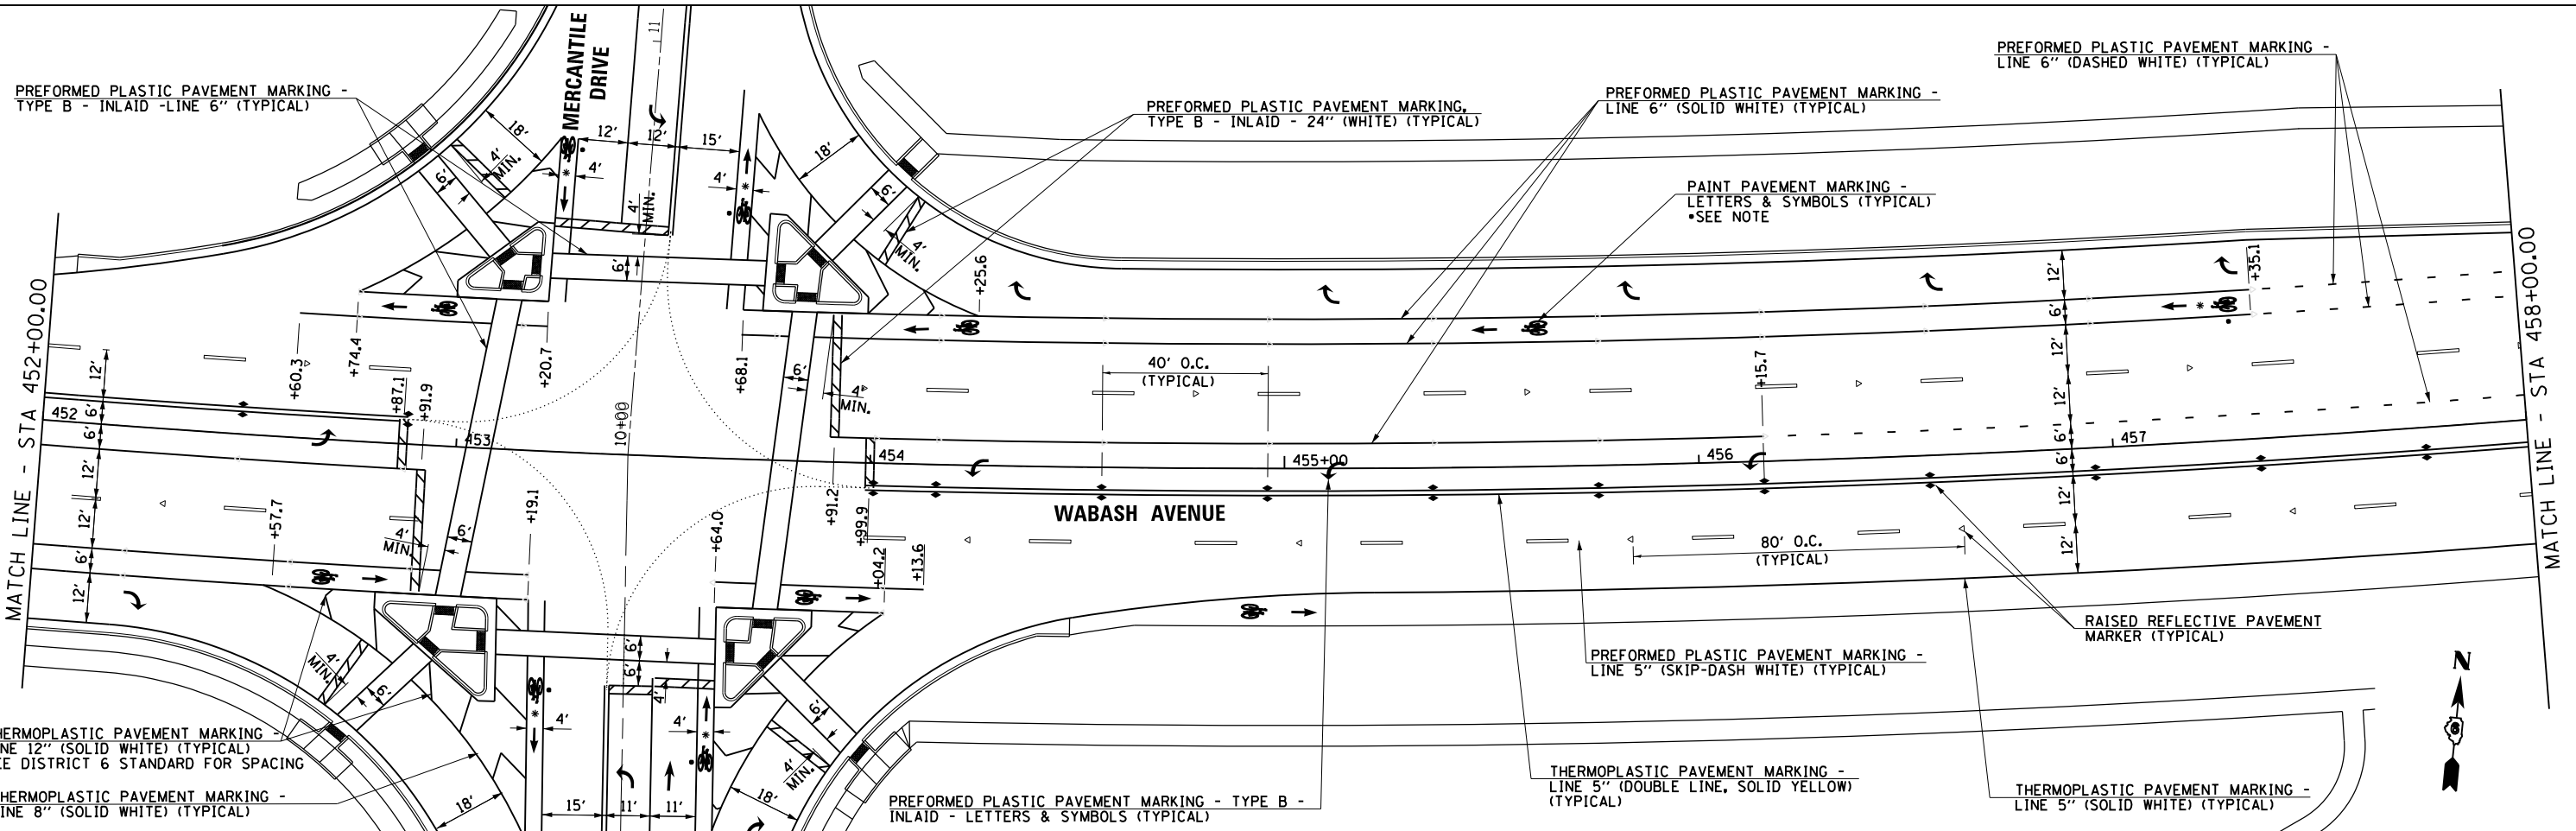


• NOTE: SHARROWS DENOTED WITH AN "•" SHALL BE PERFORMED PAVEMENT MARKING. ALL OTHERS SHALL BE PAINT PAVEMENT MARKING.

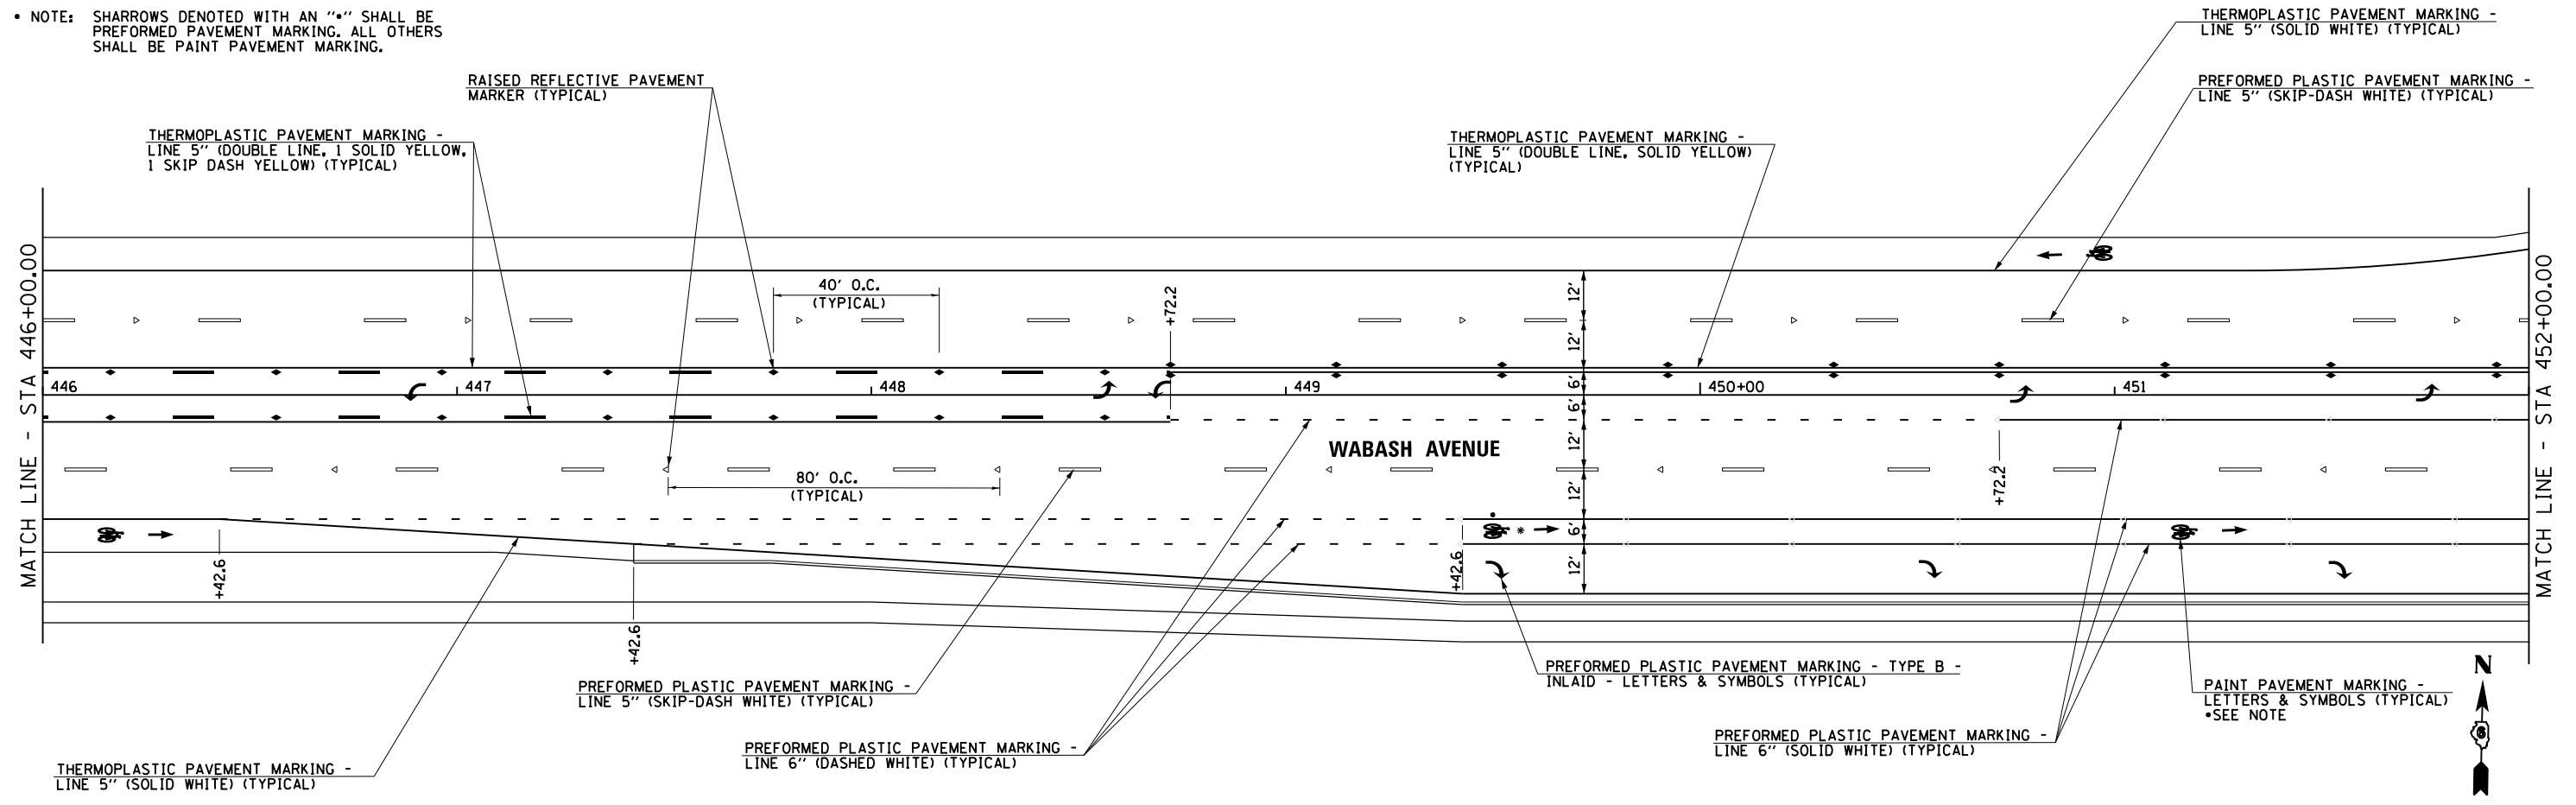

FILE NAME =	USER NAME = sparksgw	DESIGNED -	REVISED -	<b>STATE OF ILLINOIS DEPARTMENT OF TRANSPORTATION</b>	<b>WABASH AVENUE PAVEMENT MARKING PLAN</b>	F.A.U. RTE.	SECTION	COUNTY	TOTAL SHEETS	SHEET NO.
ei:\pw\work\p\d\dot\sparksgw\10373645\0678890-sh-t-pmk10.dgn		DRAWN -	REVISED -			8012	21W-3, TS-1, RS-7)	SANGAMON	679	319
PLOT SCALE = 40.0001' / in.		CHECKED -	REVISED -			SCALE: SHEET OF SHEETS STA. 446+00.00 TO STA. 458+00.00		CONTRACT NO. 72890		
PLOT DATE = Feb-04-2014 01:43:43PM		DATE - 12/04/2013	REVISED -			ILLINOIS FED. AID PROJECT				