

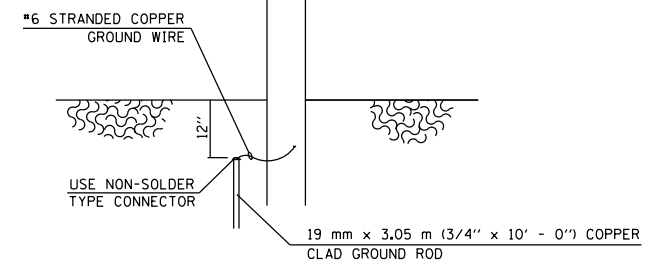


CAMERA MOUNTING ASSEMBLY

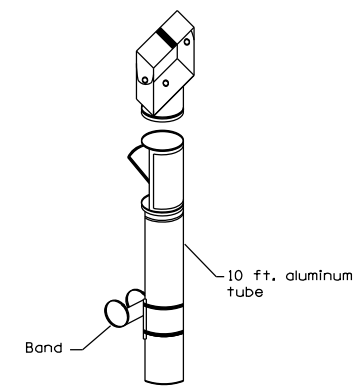

VIDEO DETECTION SYSTEM INSTALLATION
ARM MOUNTED OR POLE MOUNTED CAMERA

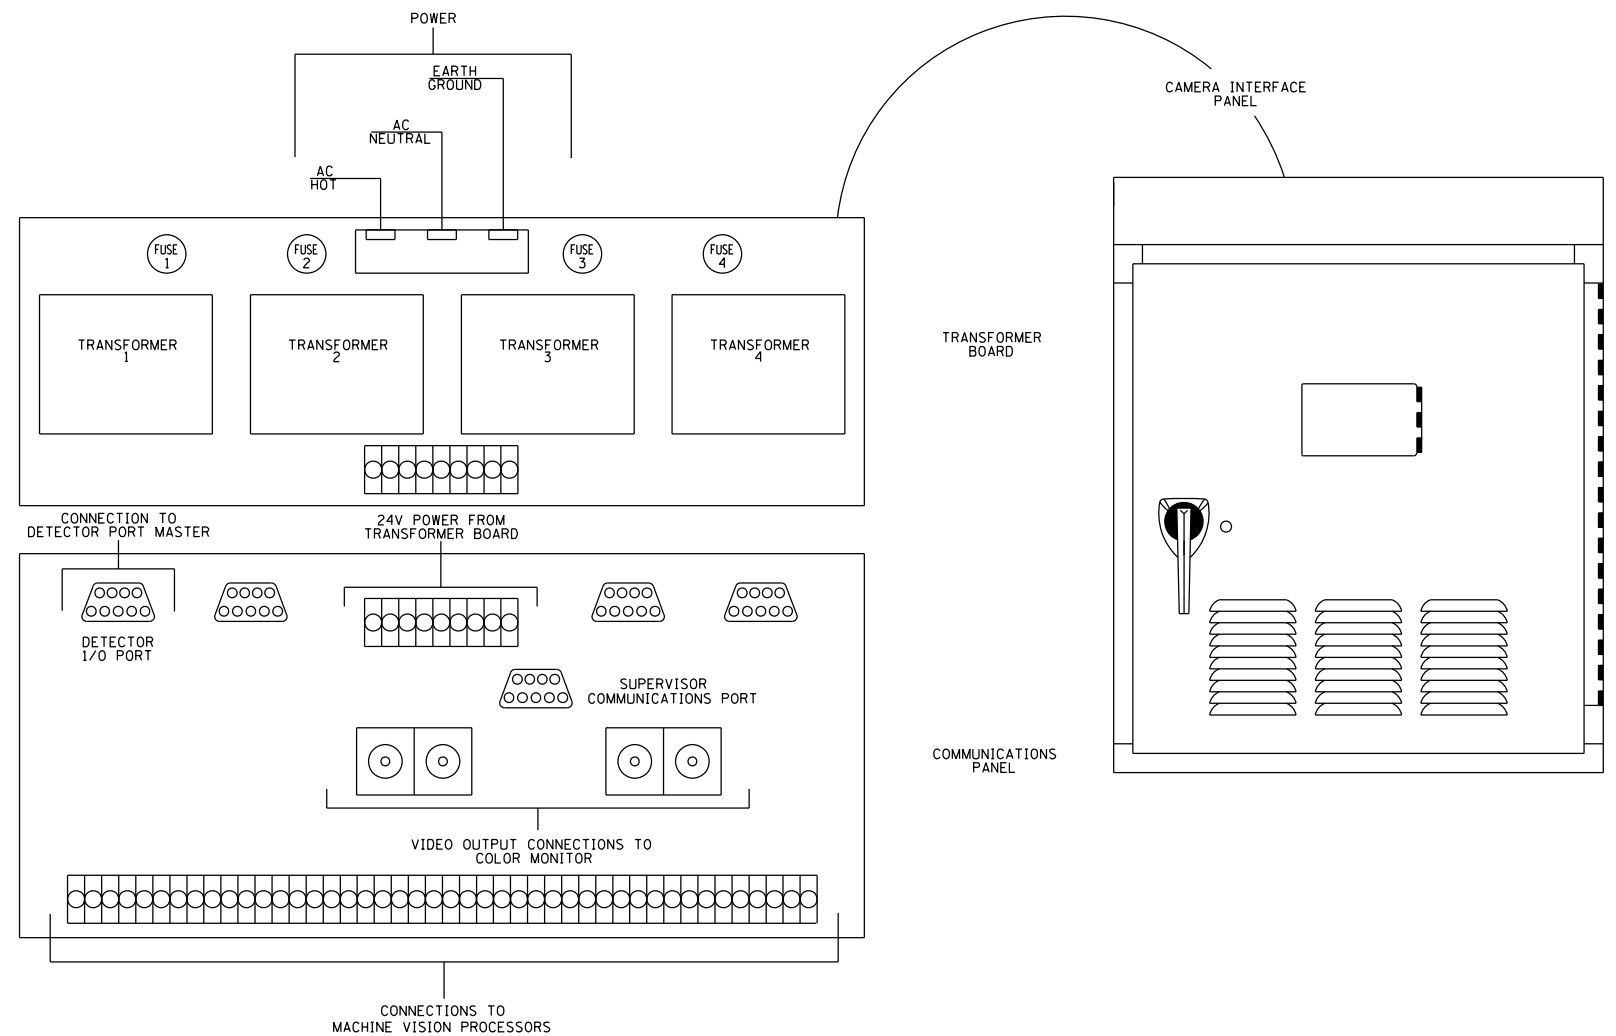

USER NAME = sparksgw	DESIGNED -	REVISED - WCD 10/17/2013
	DRAWN - BDM	REVISED -
PLOT SCALE = 40.0001' / in.	CHECKED - JSA	REVISED -
PLOT DATE = Feb-04-2014 01:46:09PM	DATE - 7/15/09	REVISED -

STATE OF ILLINOIS
DEPARTMENT OF TRANSPORTATION

VEHICLE DETECTION SYSTEM

SCALE: N.T.S. SHEET NO. 37 OF 37 SHEETS STA. TO STA.

F.A.U. RTE.	SECTION	COUNTY	TOTAL SHEETS	SHEET NO.
8012	21(W-3, TS-1, RS-7)	SANGAMON	679	371
CONTRACT NO. 72890				