



MATCH LINE - STA 351+00.00

MATCH LINE - STA 357+00.00

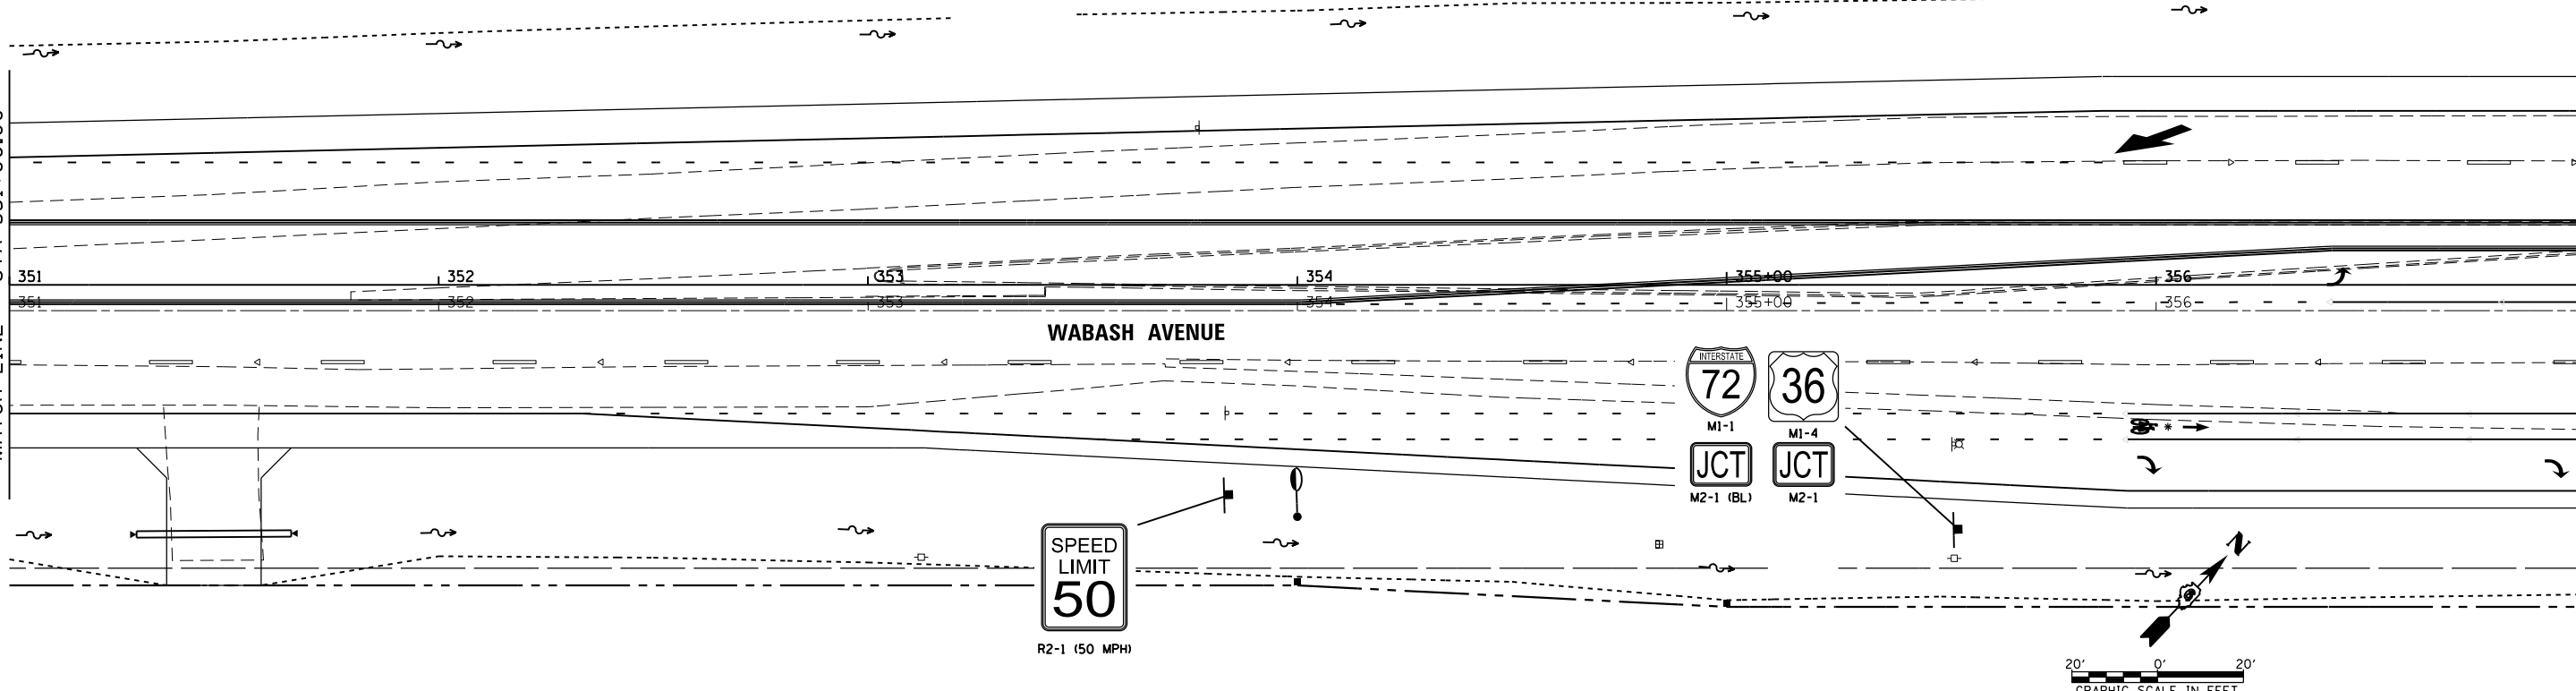

MATCH LINE - STA 357+00.00

MATCH LINE - STA 363+00.00

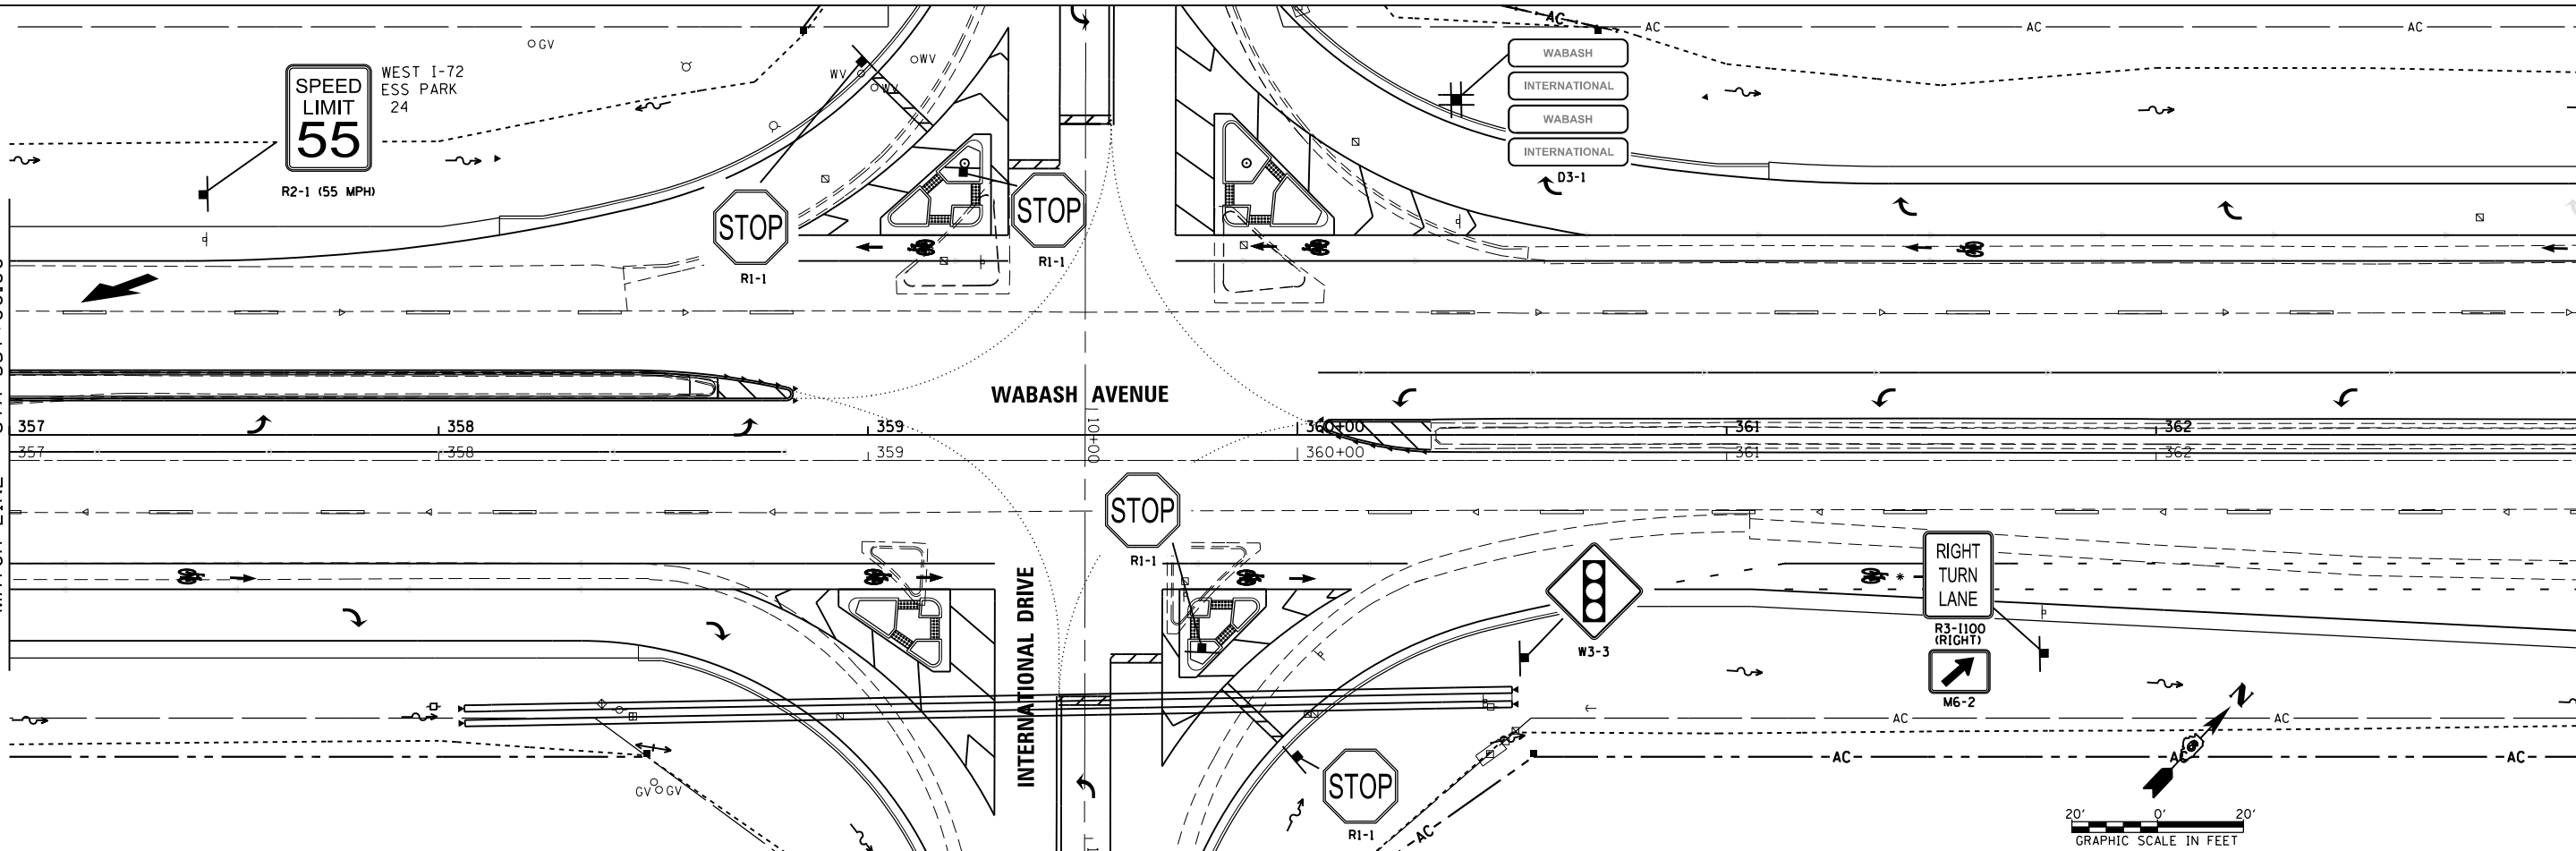

FILE NAME =	USER NAME = edwardsjd	DESIGNED -	REVISED - 3/20/2014
c:\pwwork\p\dot\edwardsjd\0371563\0672890-sh1-SIGN.dgn		DRAWN -	REVISED -
		CHECKED -	REVISED -
Default	PLOT DATE = Mar-21-2014 02:07:30PM	DATE - 12/04/2013	REVISED -

**STATE OF ILLINOIS
DEPARTMENT OF TRANSPORTATION**

**WABASH AVENUE
SIGN PLAN**

SCALE: SHEET OF SHEETS STA. 351+00.00 TO STA. 363+00.00

F.A.U. RTE.	SECTION	COUNTY	TOTAL SHEETS	SHEET NO.
8012	21(W-3, TS-1, RS-7)	SANGAMON	679	378
CONTRACT NO. 72890				
ILLINOIS FED. AID PROJECT				