




PLAN - PE & CE

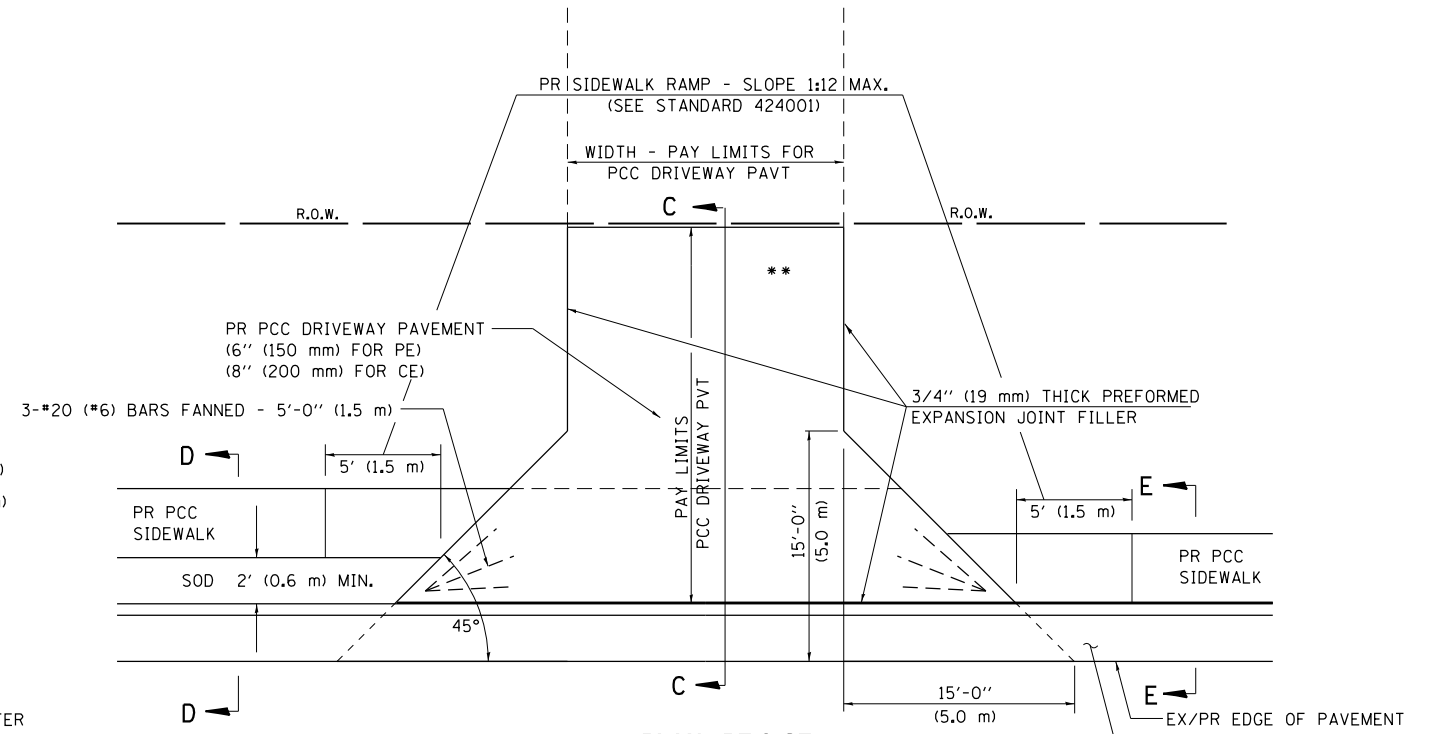

PLAN - PE & CE (SIDEWALK ADJACENT TO CURB)

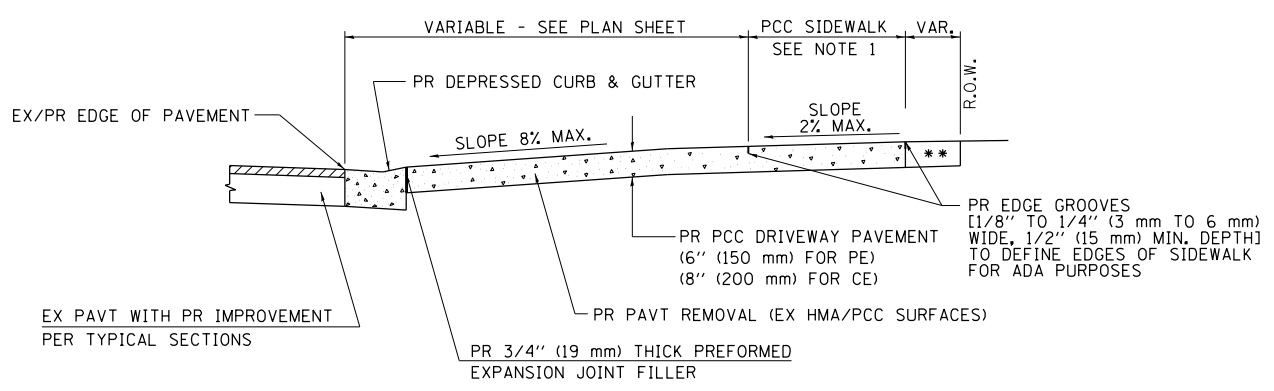


SECTION A - A

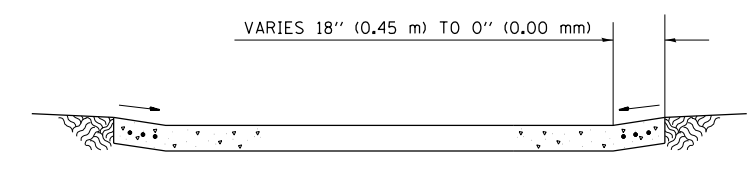


SECTION B - B

- NOTES:
- SEE PLAN SHEET / ENTRANCE PROFILE FOR LOCATION OF SIDEWALK.
 - THE COST OF FURNISHING AND INSTALLING THE 3/4" (19 mm) PREFORMED EXPANSION JOINT FILLER AND REINFORCEMENT BARS SHALL BE INCLUDED IN THE COST OF P.C.C. DRIVEWAY PAVEMENT.


- ** MATCH IN KIND BEHIND SIDEWALK FOR EX EARTH OR AGGREGATE SURFACES :
- PR AGGREGATE BASE COURSE, TYPE B 6" (150 mm) - PE/FE
 - PR PCC DRIVEWAY PAVT. 8" (200 mm) - CE
- FOR EX HMA CONC. SURFACES :
- PR HMA CONCRETE 6" (150 mm) - PE
 - PR HMA CONCRETE 8" (200 mm) - CE
- FOR EX PCC SURFACES :
- PR PCC DRIVEWAY PAVT. 6" (150 mm) - PE
 - PR PCC DRIVEWAY PAVT. 8" (200 mm) - CE
- NOTE : IN AREAS WITH NO SIDEWALK, MATCH IN KIND BEHIND 15'-0" (5.0 m) FLARE

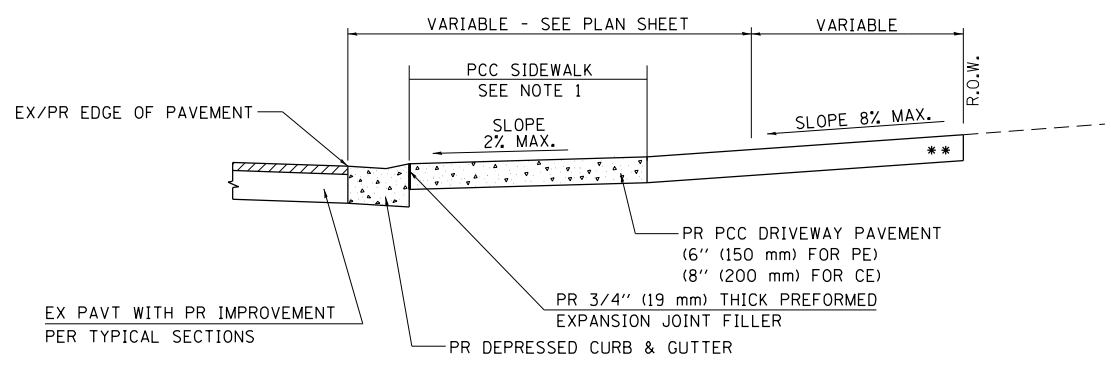

SECTION C - C

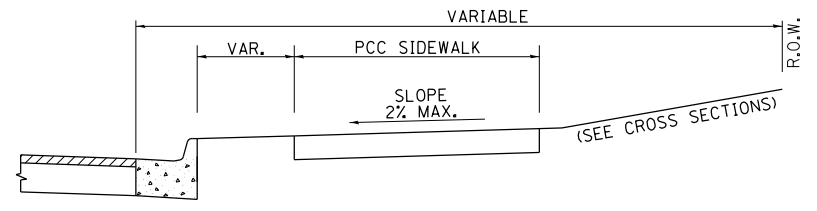

SECTION D - D

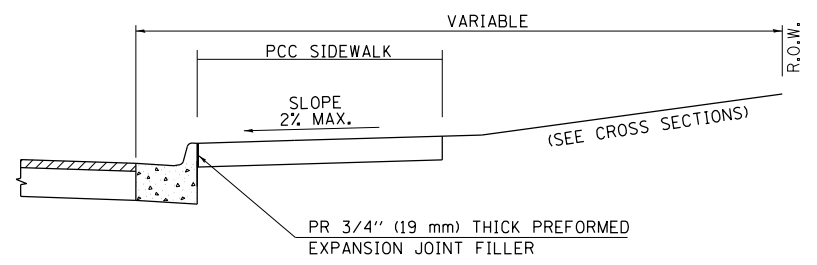

SECTION E - E

FILE NAME =	USER NAME = sparksgw	DESIGNED -	REVISED -
ei:\pw\work\p\id\sparksgw\10373645\0672890-sht-details-entrances.dgn		DRAWN - TJD	REVISED -
	PLOT SCALE = 40.000' / in.	CHECKED - AWM	REVISED -
CG	PLOT DATE = Feb-04-2014 01:49:31PM	DATE - 12/04/2013	REVISED -

**STATE OF ILLINOIS
DEPARTMENT OF TRANSPORTATION**

SPECIAL DETAILS FOR ENTRANCE & MAILBOX TURNOUT IN CURB & GUTTER SECTION	
SCALE:	SHEET 1 OF 2 SHEETS STA. TO STA.

F.A.U. RT.E.	SECTION	COUNTY	TOTAL SHEETS	SHEET NO.
8012	21(W-3, TS-1, RS-7)	SANGAMON	679	437
CONTRACT NO. 72890				
ILLINOIS FED. AID PROJECT				