


6" 2' 6" 2' 6" 2' 6" 2' 6" 2' 6" 2' 6" 2'

DETAIL
P.P.P.M. TYB

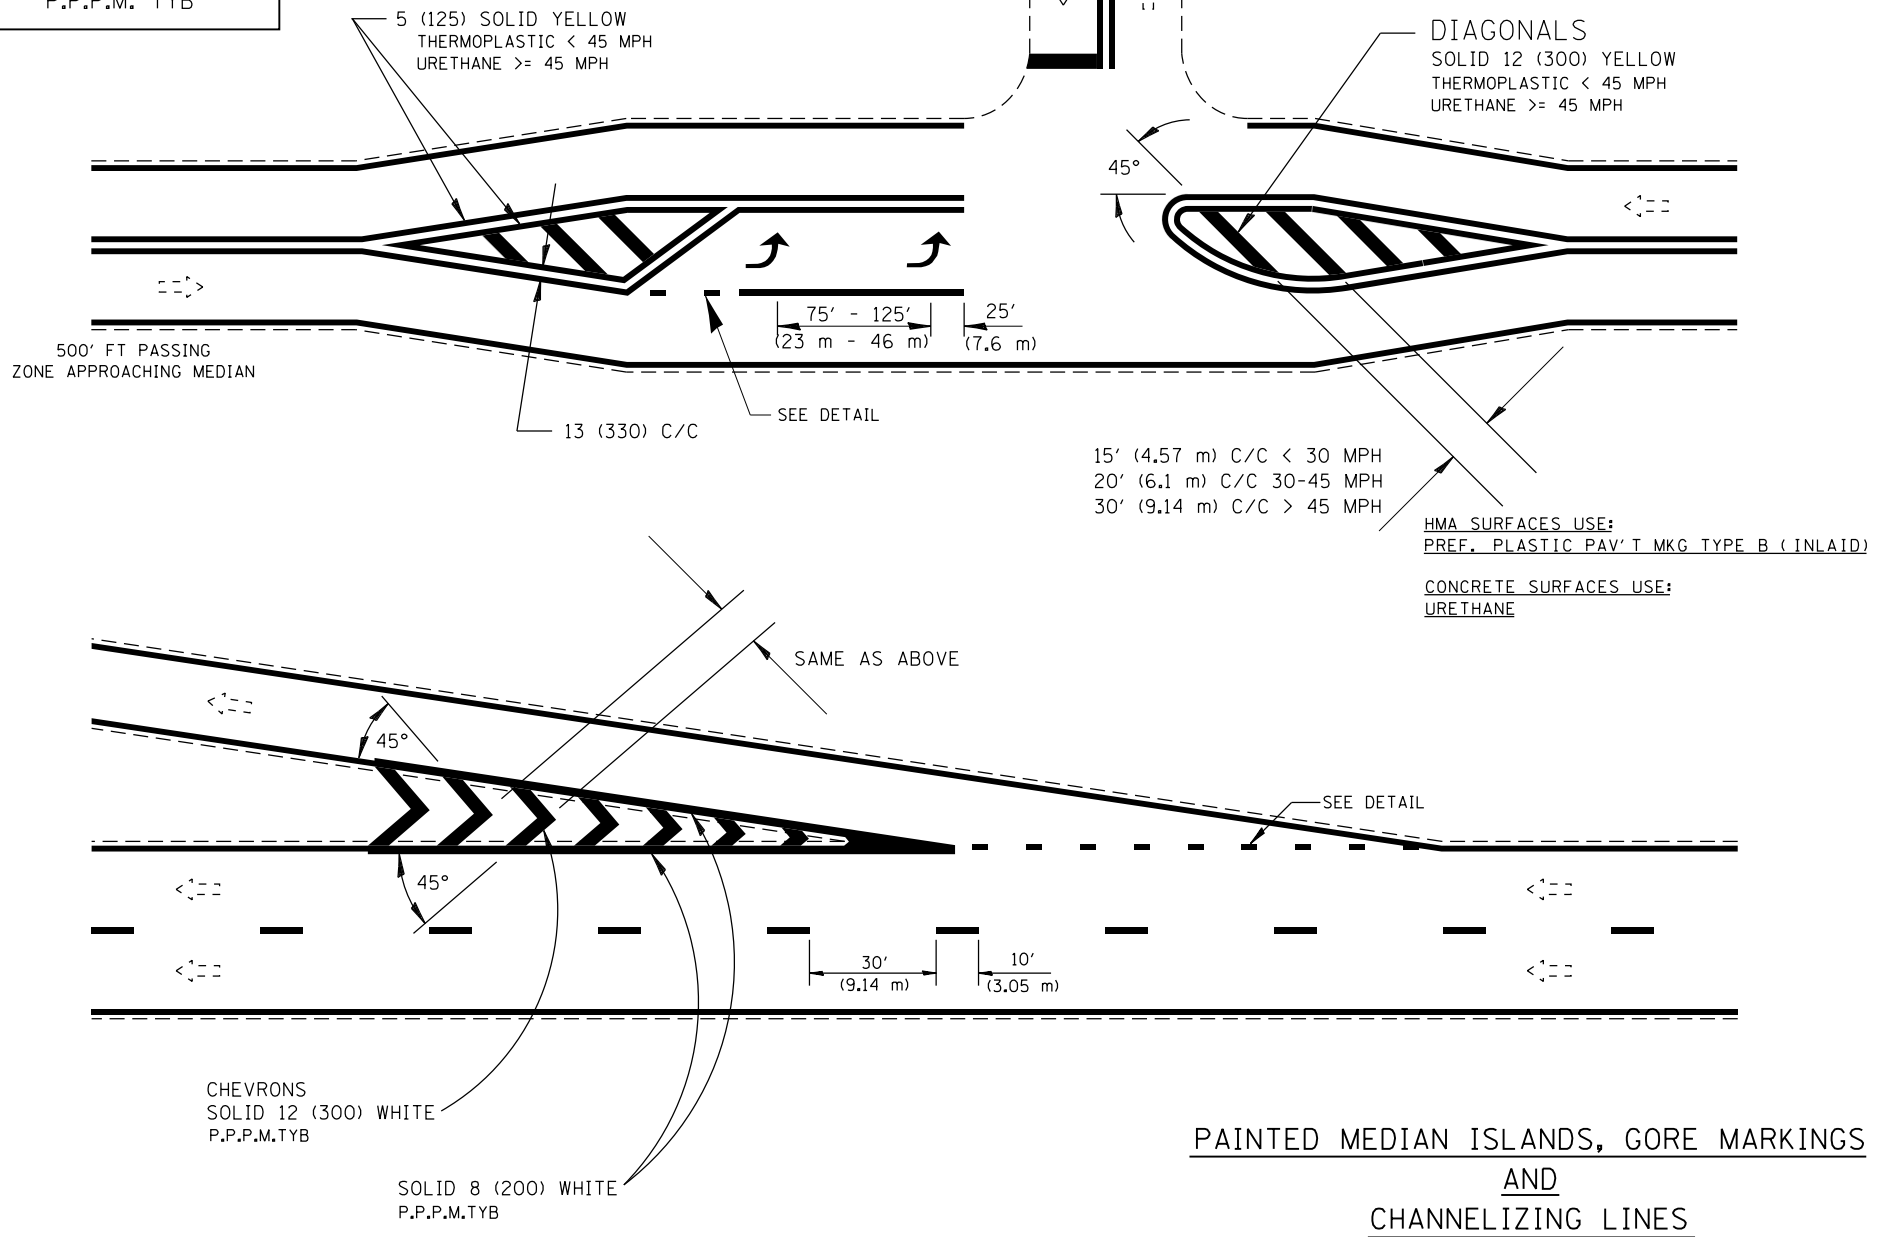

All dimensions are in inches (millimeters) unless otherwise noted.

ILLINOIS DEPARTMENT OF TRANSPORTATION
DISTRICT 6 PAVEMENT MARKING STANDARDS
DATE 2013-01 NOT TO SCALE

D6PAVMRK.DGN
•DGN-ONLY•

FILE NAME =	USER NAME = sparksgw	DESIGNED -	REVISED -
c:\pw\work\p\id\sparksgw\10373645\0672890-sht-district.details.dgn		DRAWN -	REVISED -
PLOT SCALE = 100.0000' / 1"		CHECKED -	REVISED -
PLOT DATE = Feb-04-2014 01:49:47PM		DATE -	REVISED -

STATE OF ILLINOIS
DEPARTMENT OF TRANSPORTATION

DISTRICT 6 PAVEMENT MARKING DETAILS

SCALE: SHEET 7 OF 17 SHEETS STA. TO STA.

F.A.U. RTE.	SECTION	COUNTY	TOTAL SHEETS	SHEET NO.
8012	21(W-3, TS-1, RS-7)	SANGAMON	679	459
			CONTRACT NO. 72890	
ILLINOIS FED. AID PROJECT				