


DATE	
BY	
SURVEYED	
PLOTTED	
TEMPLATE	
AREAS	
CHECKED	
FINAL SURVEY	
NOTE BOOK	
NO.	

DATE	
BY	
SURVEYED	
PLOTTED	
TEMPLATE	
AREAS	
CHECKED	
ORIGINAL SURVEY	
NOTE BOOK	
NO.	

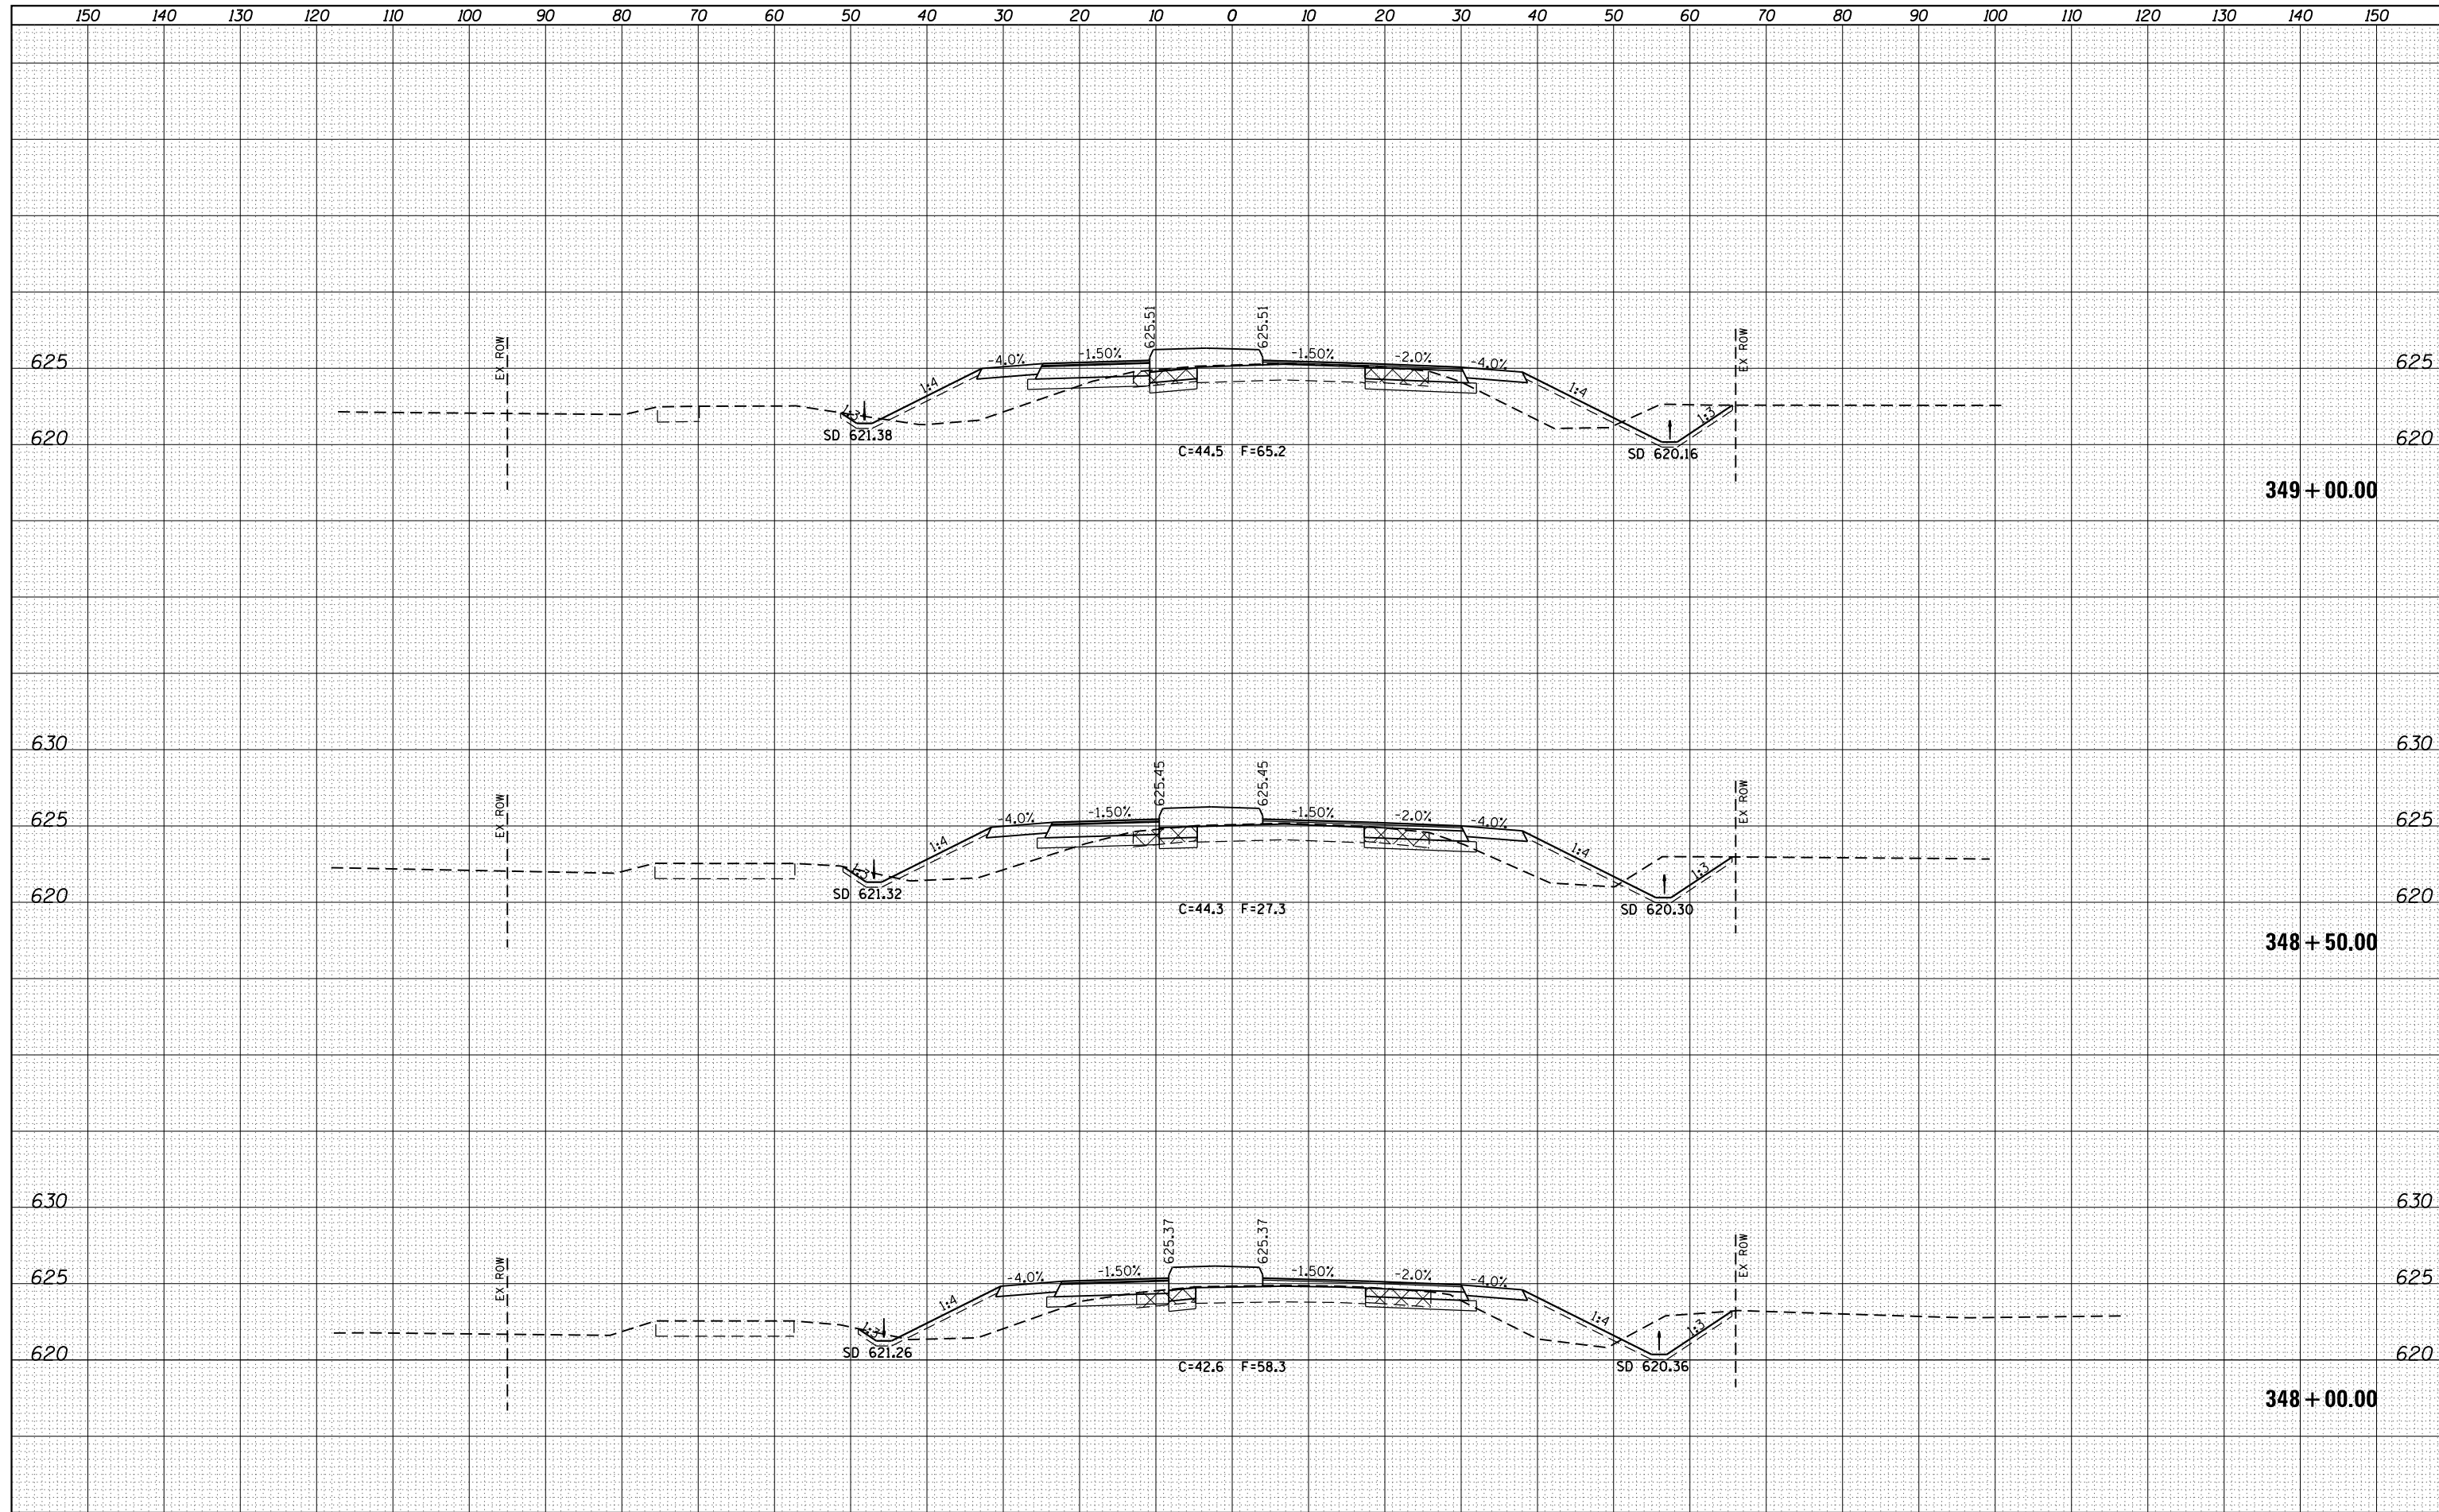

FILE NAME =  
 c:\pw\work\p\dot\sparksgw\d0373645\0672890-sh...  
 Default

USER NAME = sparksgw  
 DESIGNED - AWM  
 DRAWN - TJD  
 CHECKED - AWM  
 DATE - 12/04/2013

REVISED -  
 REVISED -  
 REVISED -  
 REVISED -

**STATE OF ILLINOIS  
 DEPARTMENT OF TRANSPORTATION**

**WABASH AVENUE  
 CROSS SECTIONS**

SCALE: 1"=10'H, 5'V  
 SHEET 7 OF 124 SHEETS  
 STA. 348+00.00 TO STA. 349+00.00

F.A.U. RTE.	SECTION	COUNTY	TOTAL SHEETS	SHEET NO.
8012	21(W-3, TS-1, RS-7)	SANGAMON	679	477
CONTRACT NO. 72890				
ILLINOIS FED. AID PROJECT				