


DATE	
BY	
SURVEYED	
PLOTTED	
TEMPLATE	
AREAS	
CHECKED	
NO.	

DATE	
BY	
SURVEYED	
PLOTTED	
TEMPLATE	
AREAS	
CHECKED	
NO.	

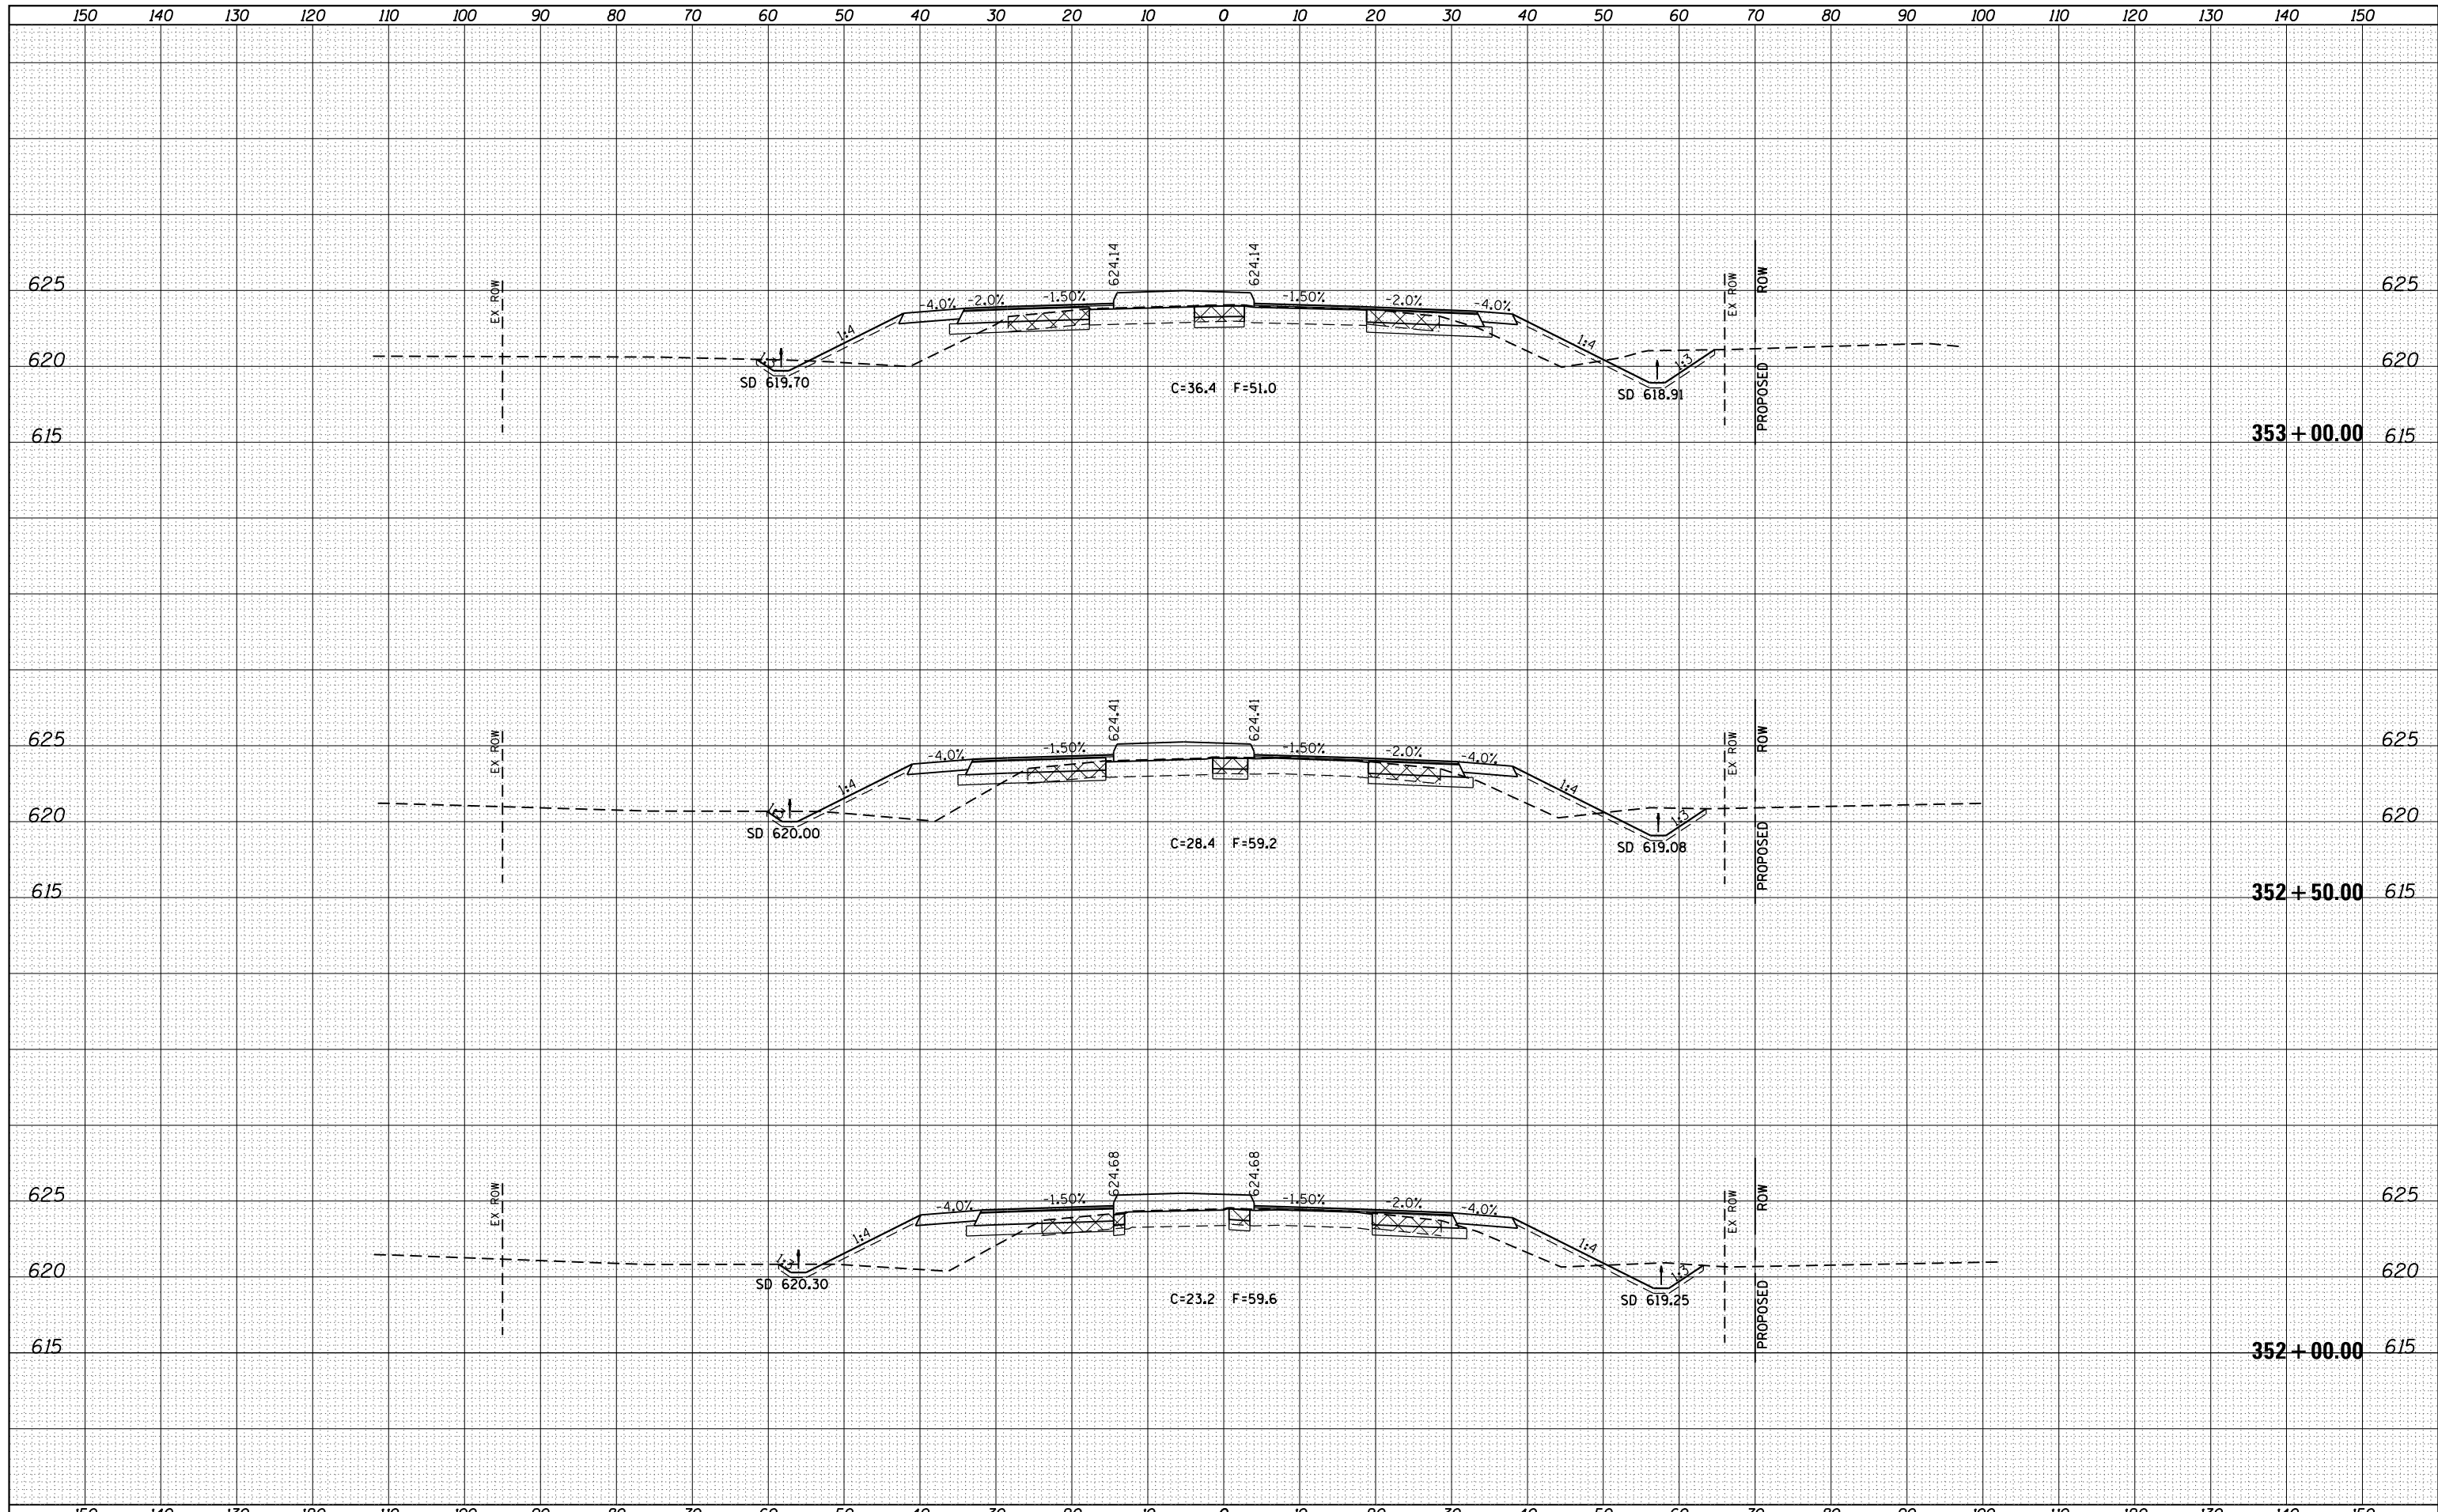

FILE NAME =
 c:\pw\work\p1dot\sparksg\ad0373645\0672890-sh...
 Default

USER NAME = sparksgw
 DESIGNED - AWM
 DRAWN - TJD
 CHECKED - AWM
 PLOT DATE = Feb-04-2014 01:50:06PM

REVISIED -
 REVISIED -
 REVISIED -
 REVISIED -

**STATE OF ILLINOIS
 DEPARTMENT OF TRANSPORTATION**

**WABASH AVENUE
 CROSS SECTIONS**

SCALE: 1"=10'H, 5'V SHEET 10 OF 124 SHEETS STA. 352+00.00 TO STA. 353+00.00

F.A.U. RTE.	SECTION	COUNTY	TOTAL SHEETS	SHEET NO.
8012	21(W-3, TS-1, RS-7)	SANGAMON	679	480
			CONTRACT NO. 72890	
ILLINOIS FED. AID PROJECT				