


| | |
|---------------|--|
| DATE | |
| BY | |
| SURVEYED | |
| PLOTTED | |
| TEMPLATE | |
| AREAS CHECKED | |
| NO. | |

| | |
|---------------|--|
| DATE | |
| BY | |
| SURVEYED | |
| PLOTTED | |
| TEMPLATE | |
| AREAS CHECKED | |
| NO. | |

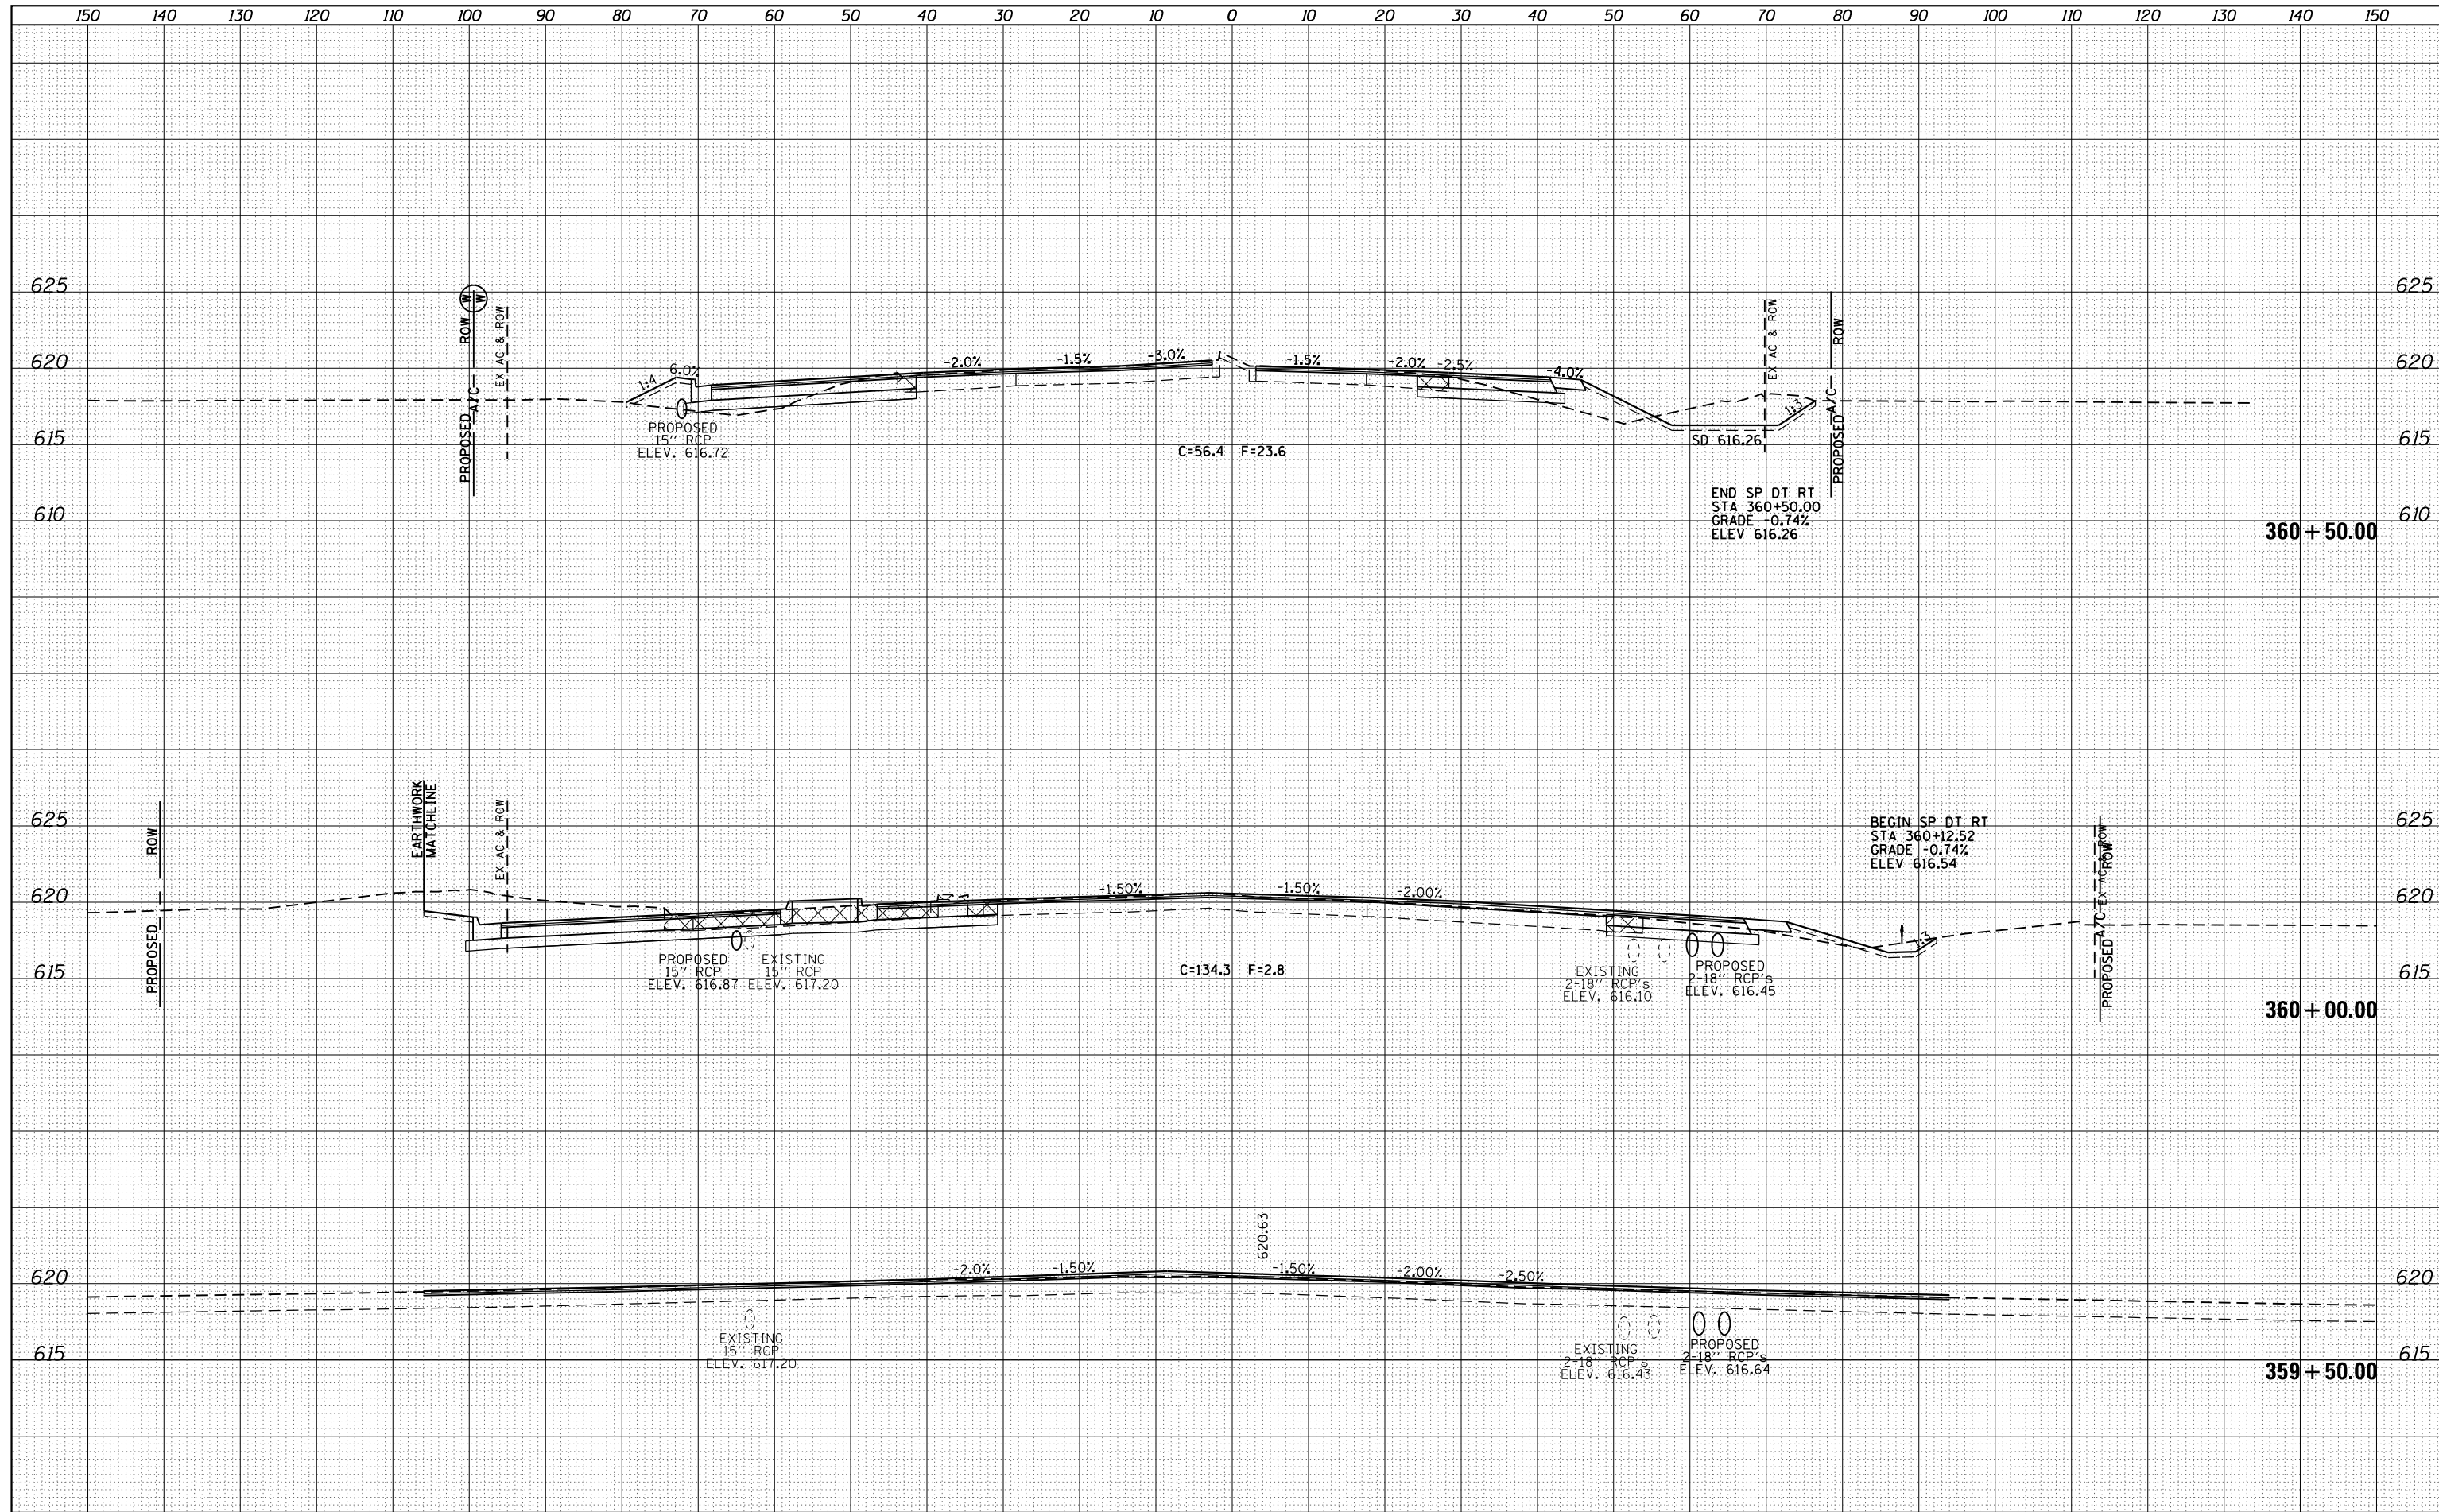

| | | | | | | | | | | | |
|-------------|--|------------------------------------|-------------------|---|---|-------------|---------------------------|----------|--------------|-----------|--|
| FILE NAME = | USER NAME = sparksq | DESIGNED - AWM | REVISED - | STATE OF ILLINOIS DEPARTMENT OF TRANSPORTATION | WABASH AVENUE CROSS SECTIONS | F.A.U. RTE. | SECTION | COUNTY | TOTAL SHEETS | SHEET NO. | |
| Default | es:\pw\work\p\dot\sparksq\ad0373645\0672890-sh\ssht-Wabash.dgn | DRAWN - TJD | REVISED - | | | 8012 | 21(W-3, TS-1, RS-7) | SANGAMON | 679 | 485 | |
| | | PLOT SCALE = 20.0000' / in. | CHECKED - AWM | | | REVISED - | CONTRACT NO. 72890 | | | | |
| | | PLOT DATE = Feb-04-2014 01:50:12PM | DATE - 12/04/2013 | | | REVISED - | ILLINOIS FED. AID PROJECT | | | | |