


DATE	
BY	
SURVEYED	
PLOTTED	
TEMPLATE	
NOTE BOOK	
AREAS CHECKED	
NO.	

DATE	
BY	
SURVEYED	
PLOTTED	
TEMPLATE	
NOTE BOOK	
AREAS CHECKED	
NO.	

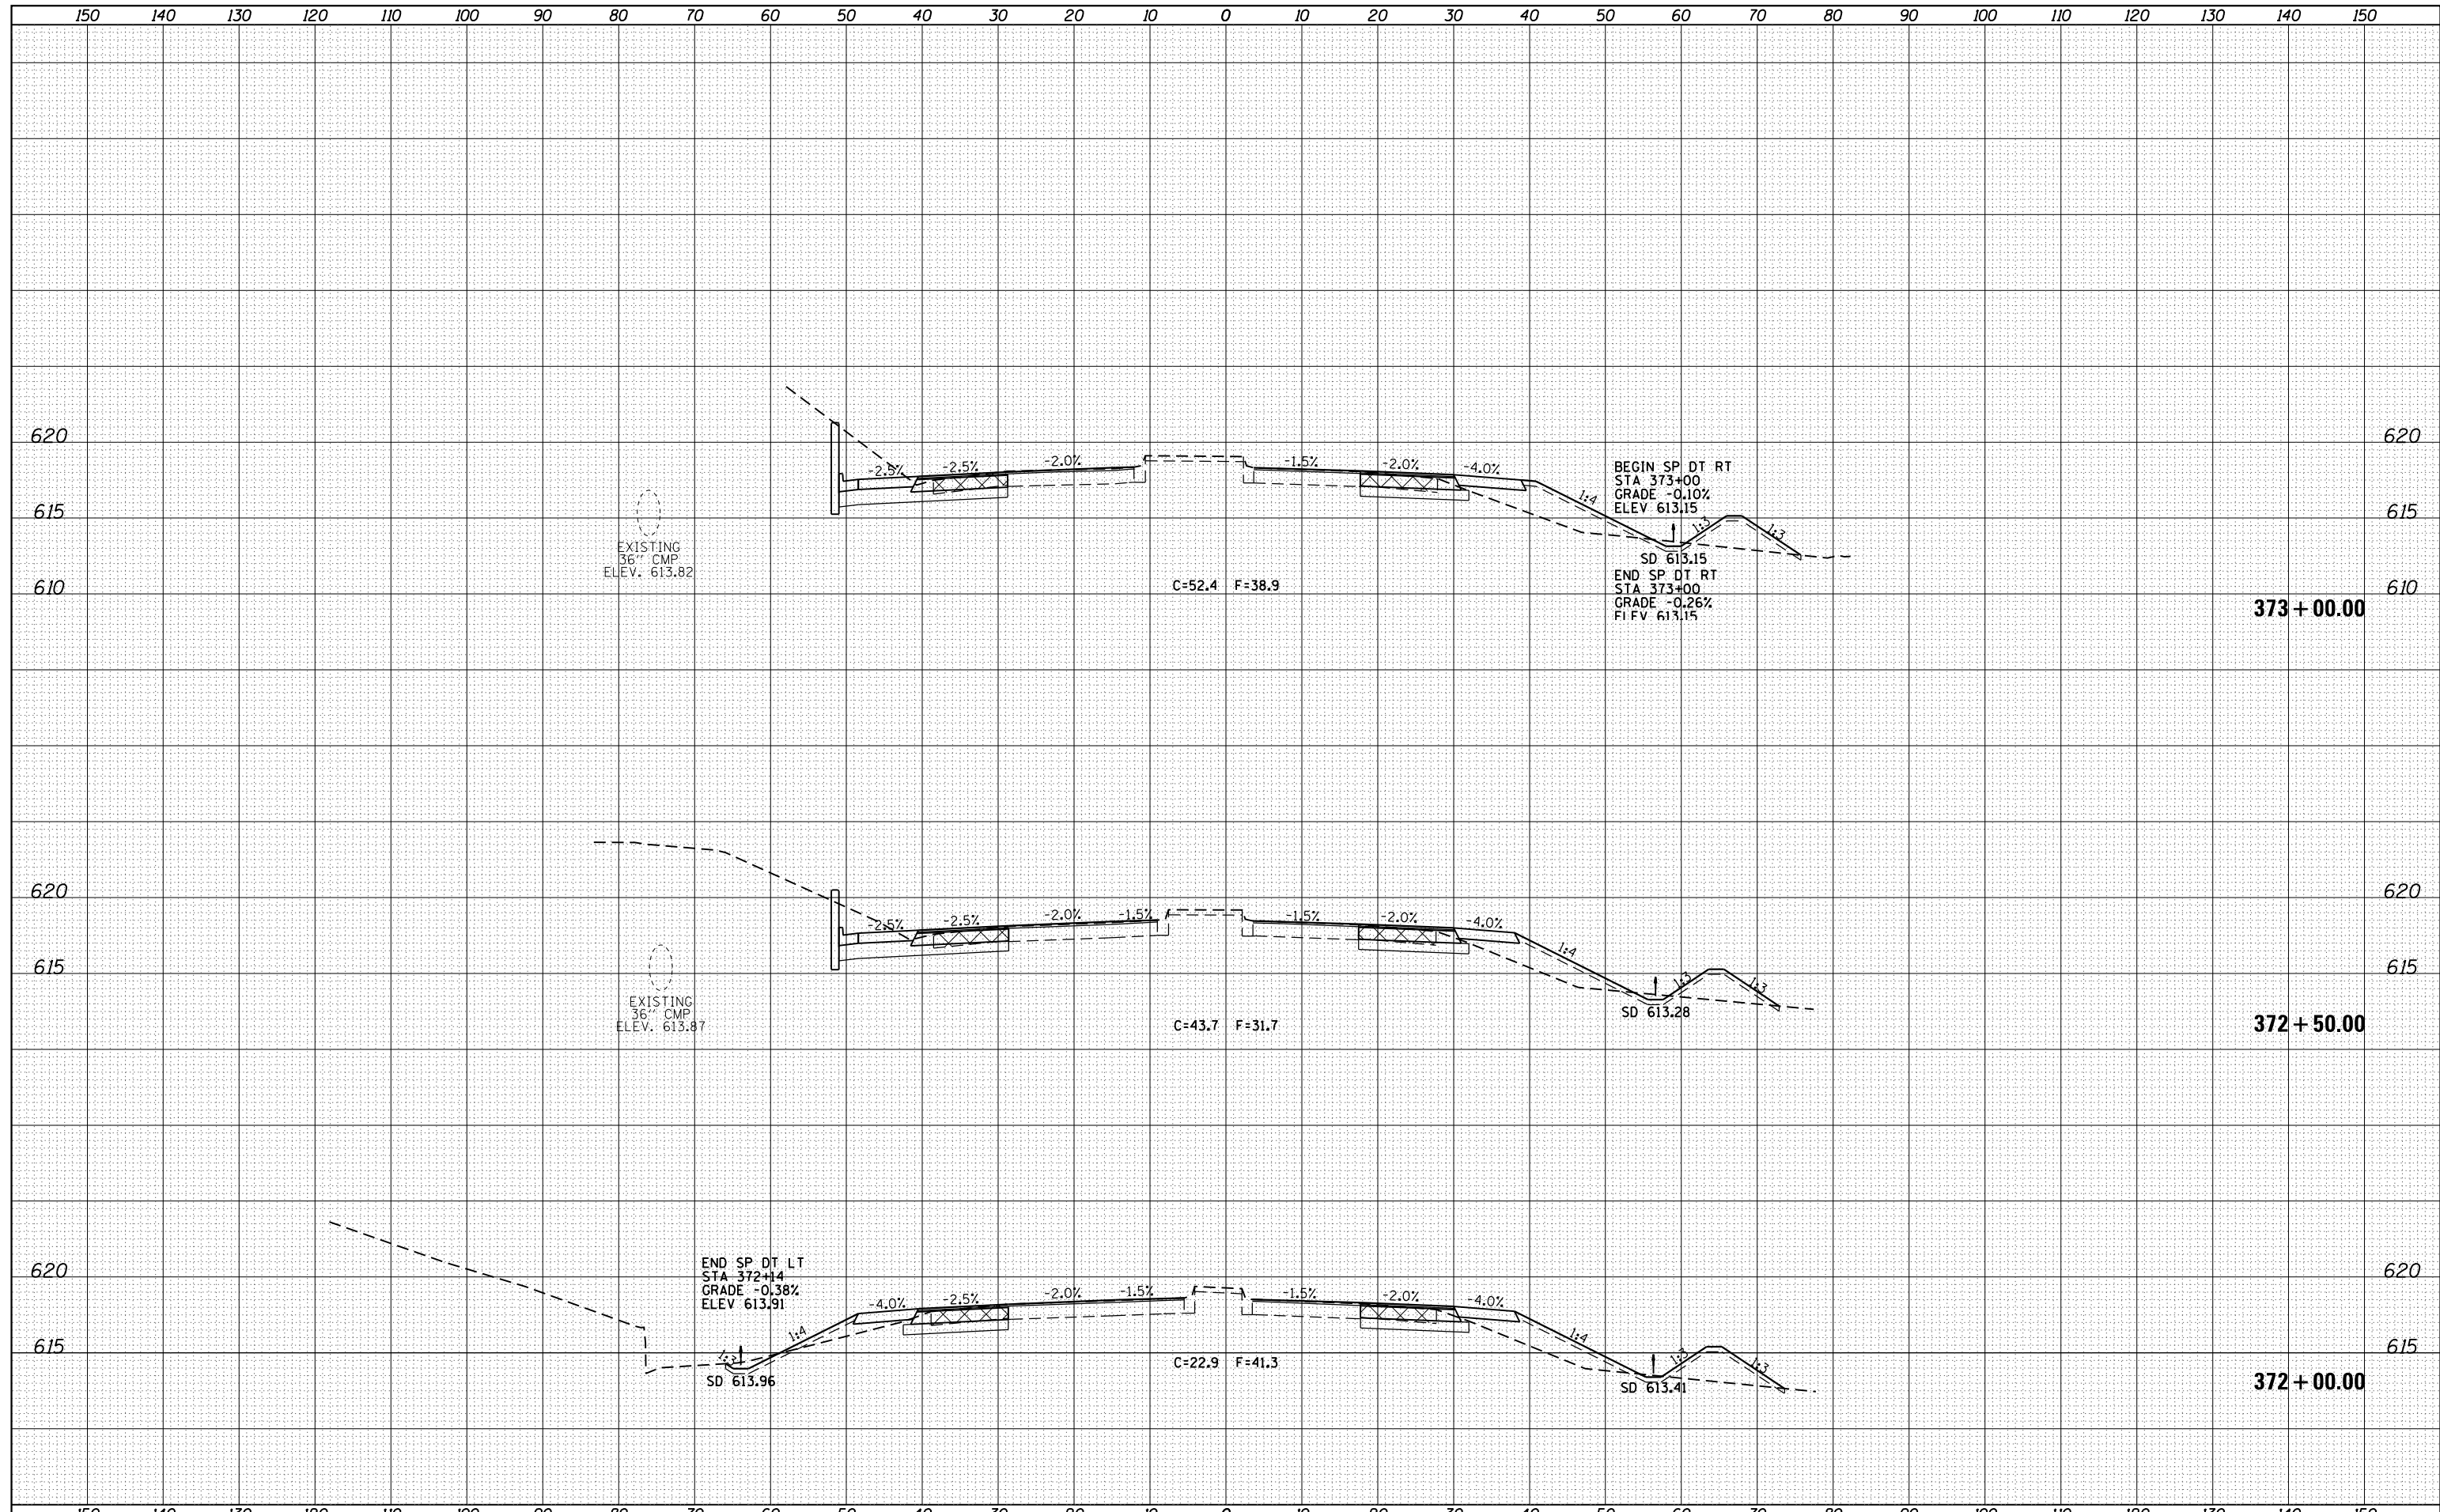

FILE NAME =	USER NAME = sparksq	DESIGNED - AWM	REVISED -	<b>STATE OF ILLINOIS</b> <b>DEPARTMENT OF TRANSPORTATION</b>	<b>WABASH AVENUE</b> <b>CROSS SECTIONS</b>	F.A.U. RTE.	SECTION	COUNTY	TOTAL SHEETS	SHEET NO.	
es:\pw\work\p\dot\sparksq\ad0373645\0672890-sh	DRAWN - TJD	REVIS	REVIS			8012	21(W-3, TS-1, RS-7)	SANGAMON	679	493	
Default	PLLOT SCALE = 20.0000' / in.	CHECKED - AWM	REVIS			CONTRACT NO. 72890					
	PLLOT DATE = Feb-04-2014 01:50:22PM	DATE - 12/04/2013	REVIS			ILLINOIS FED. AID PROJECT					

SCALE: 1"=10'H, 5'V SHEET 23 OF 124 SHEETS STA. 372+00.00 TO STA. 373+00.00