


DATE	
BY	
SURVEYED	
PLOTTED	
TEMPLATE	
AREAS	
CHECKED	
FINAL SURVEY	
NOTE BOOK	
NO.	

DATE	
BY	
SURVEYED	
PLOTTED	
TEMPLATE	
AREAS	
CHECKED	
ORIGINAL SURVEY	
NOTE BOOK	
NO.	

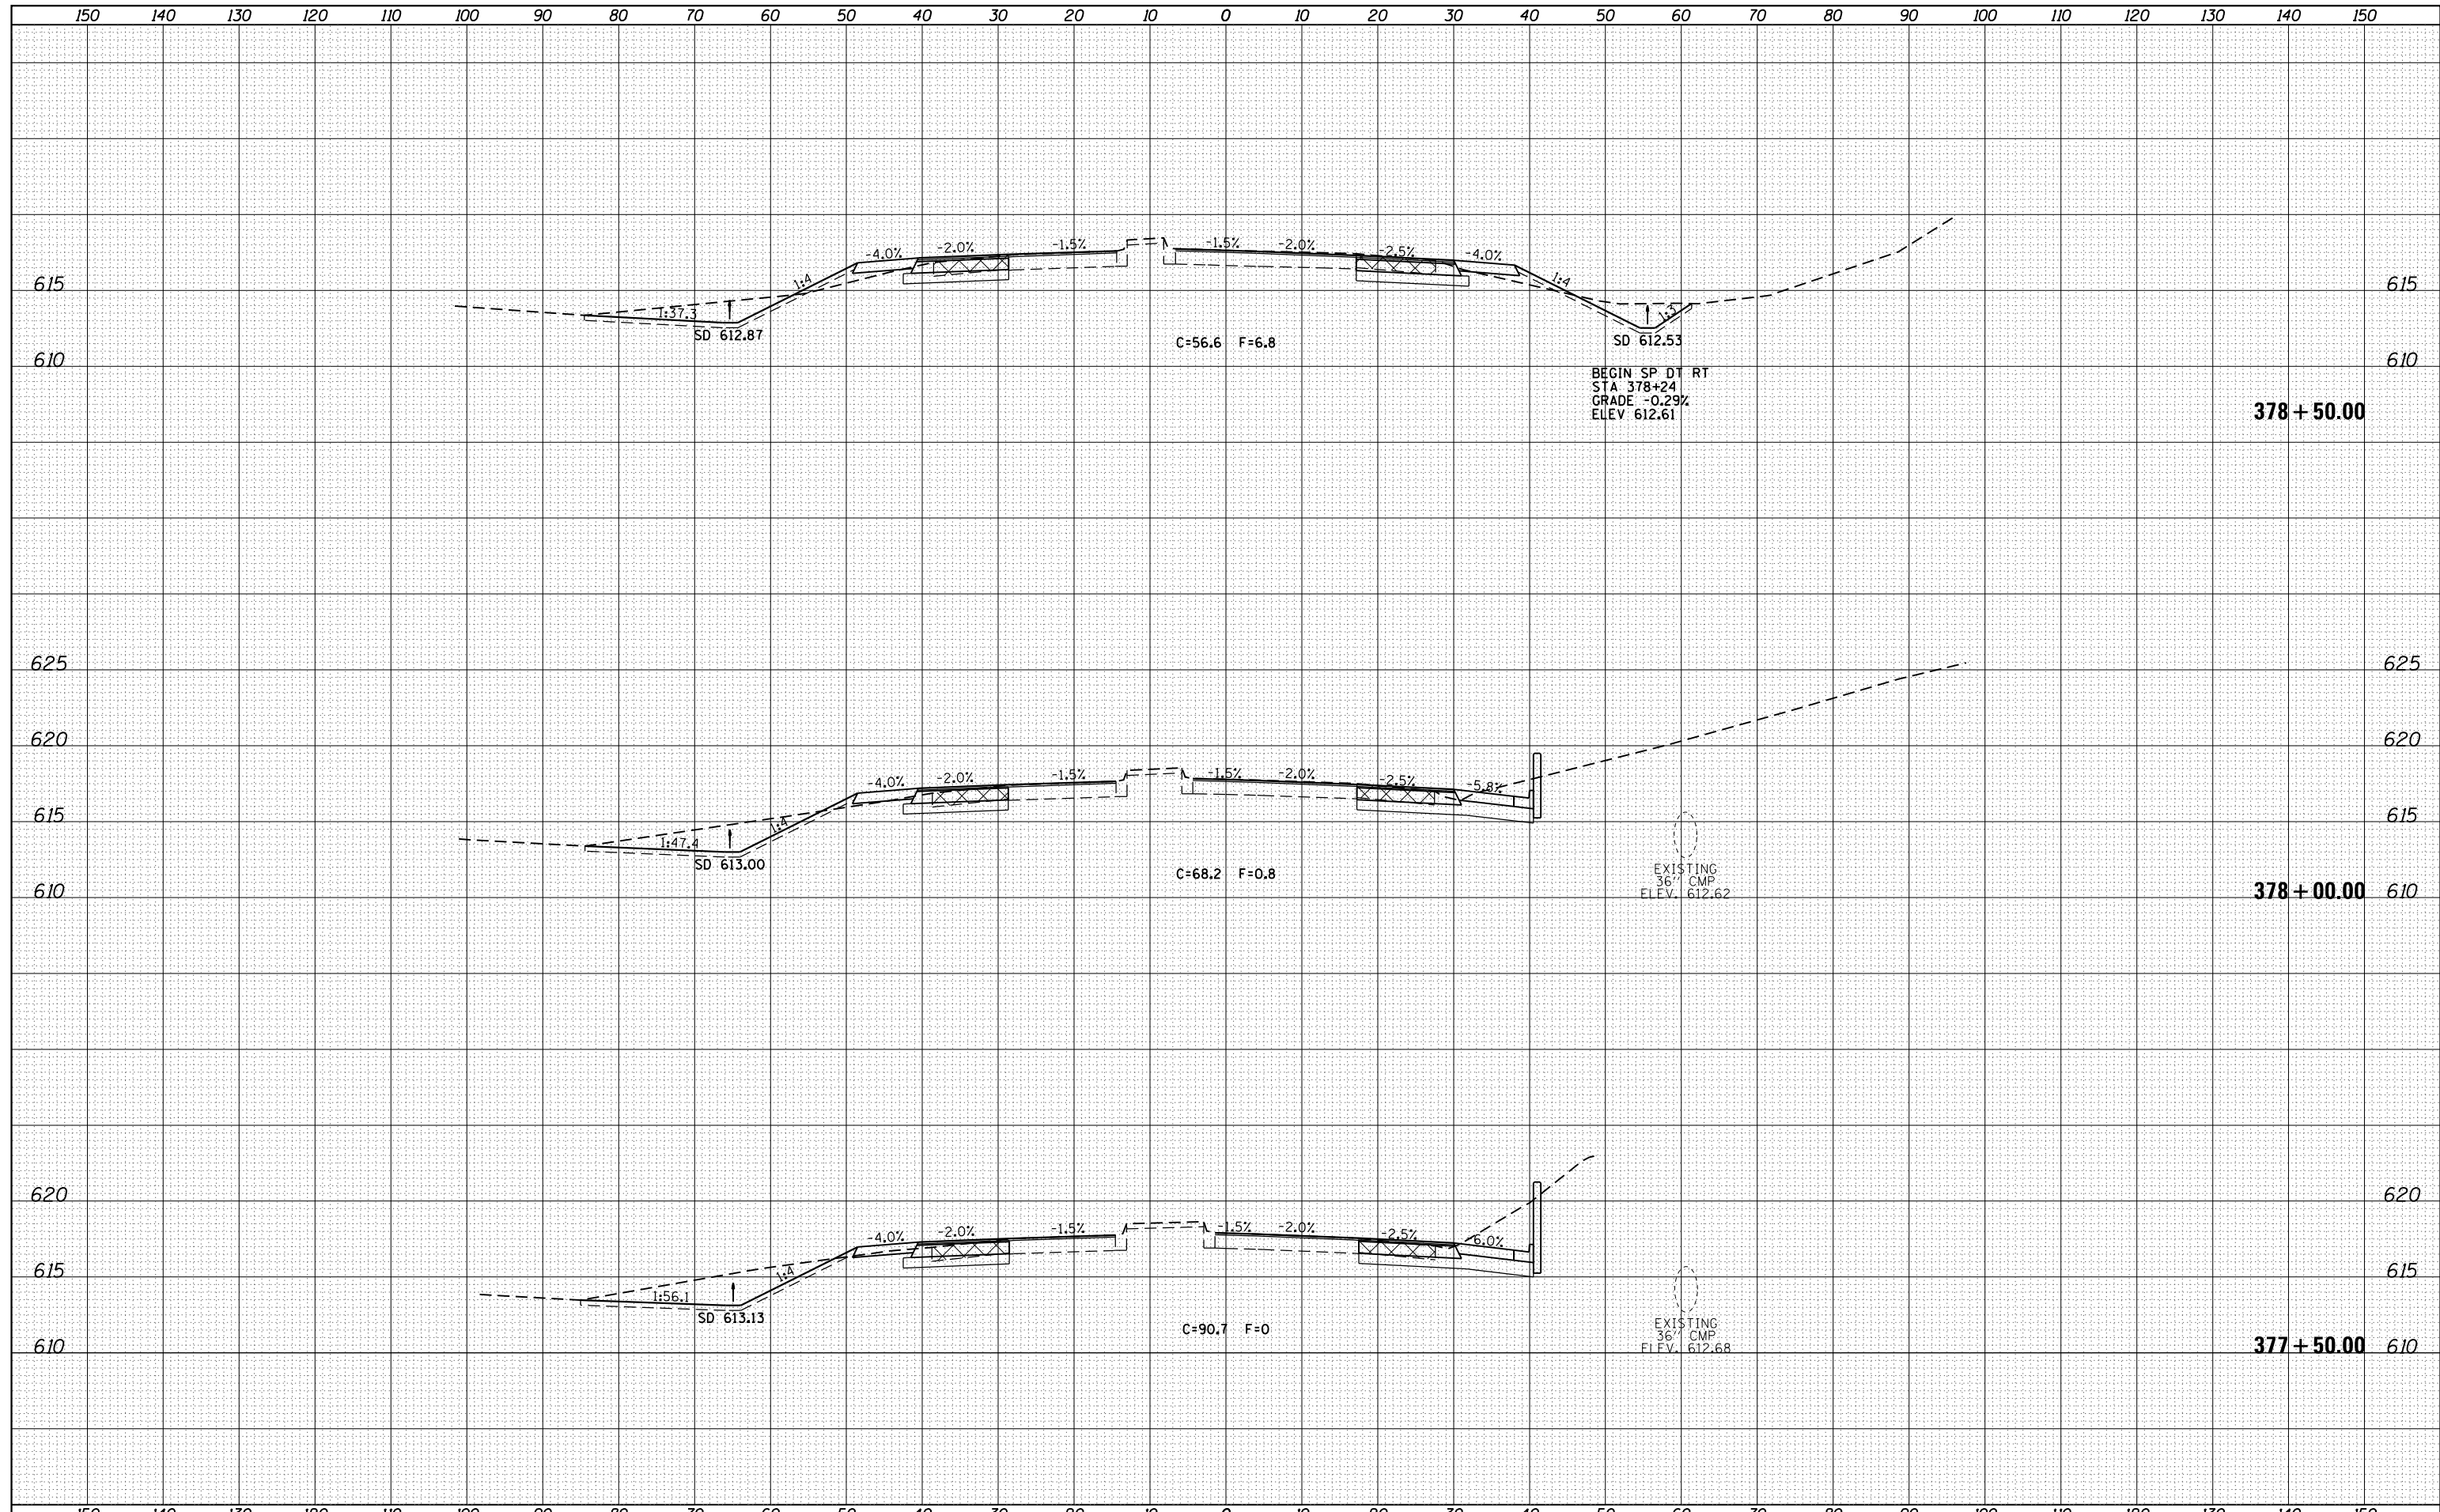

FILE NAME =	USER NAME = sparksq	DESIGNED - AWM	REVISED -	STATE OF ILLINOIS DEPARTMENT OF TRANSPORTATION	WABASH AVENUE CROSS SECTIONS	F.A.U. RTÉ.	SECTION	COUNTY	TOTAL SHEETS	SHEET NO.	
c:\pw\work\p\dot\sparksq\ad0373645\0672890-sh	DRAWN - TJD	REVIS	REVIS			8012	21(W-3, TS-1, RS-7)	SANGAMON	679	497	
Default	PLOT SCALE = 20.0000' / in.	CHECKED - AWM	REVIS			CONTRACT NO. 72890		ILLINOIS FED. AID PROJECT			
	PLOT DATE = Feb-04-2014 01:50:27PM	DATE - 12/04/2013	REVIS			SCALE: 1"=10'H, 5'V	SHEET 27 OF 124 SHEETS	STA. 377+50.00 TO STA. 378+50.00			