


DATE	
BY	
FINAL SURVEY	SURVEYED
NOTE BOOK	PLOTTED
NO.	TEMPLATE
	AREAS CHECKED

DATE	
BY	
ORIGINAL SURVEY	SURVEYED
NOTE BOOK	PLOTTED
NO.	TEMPLATE
	AREAS CHECKED

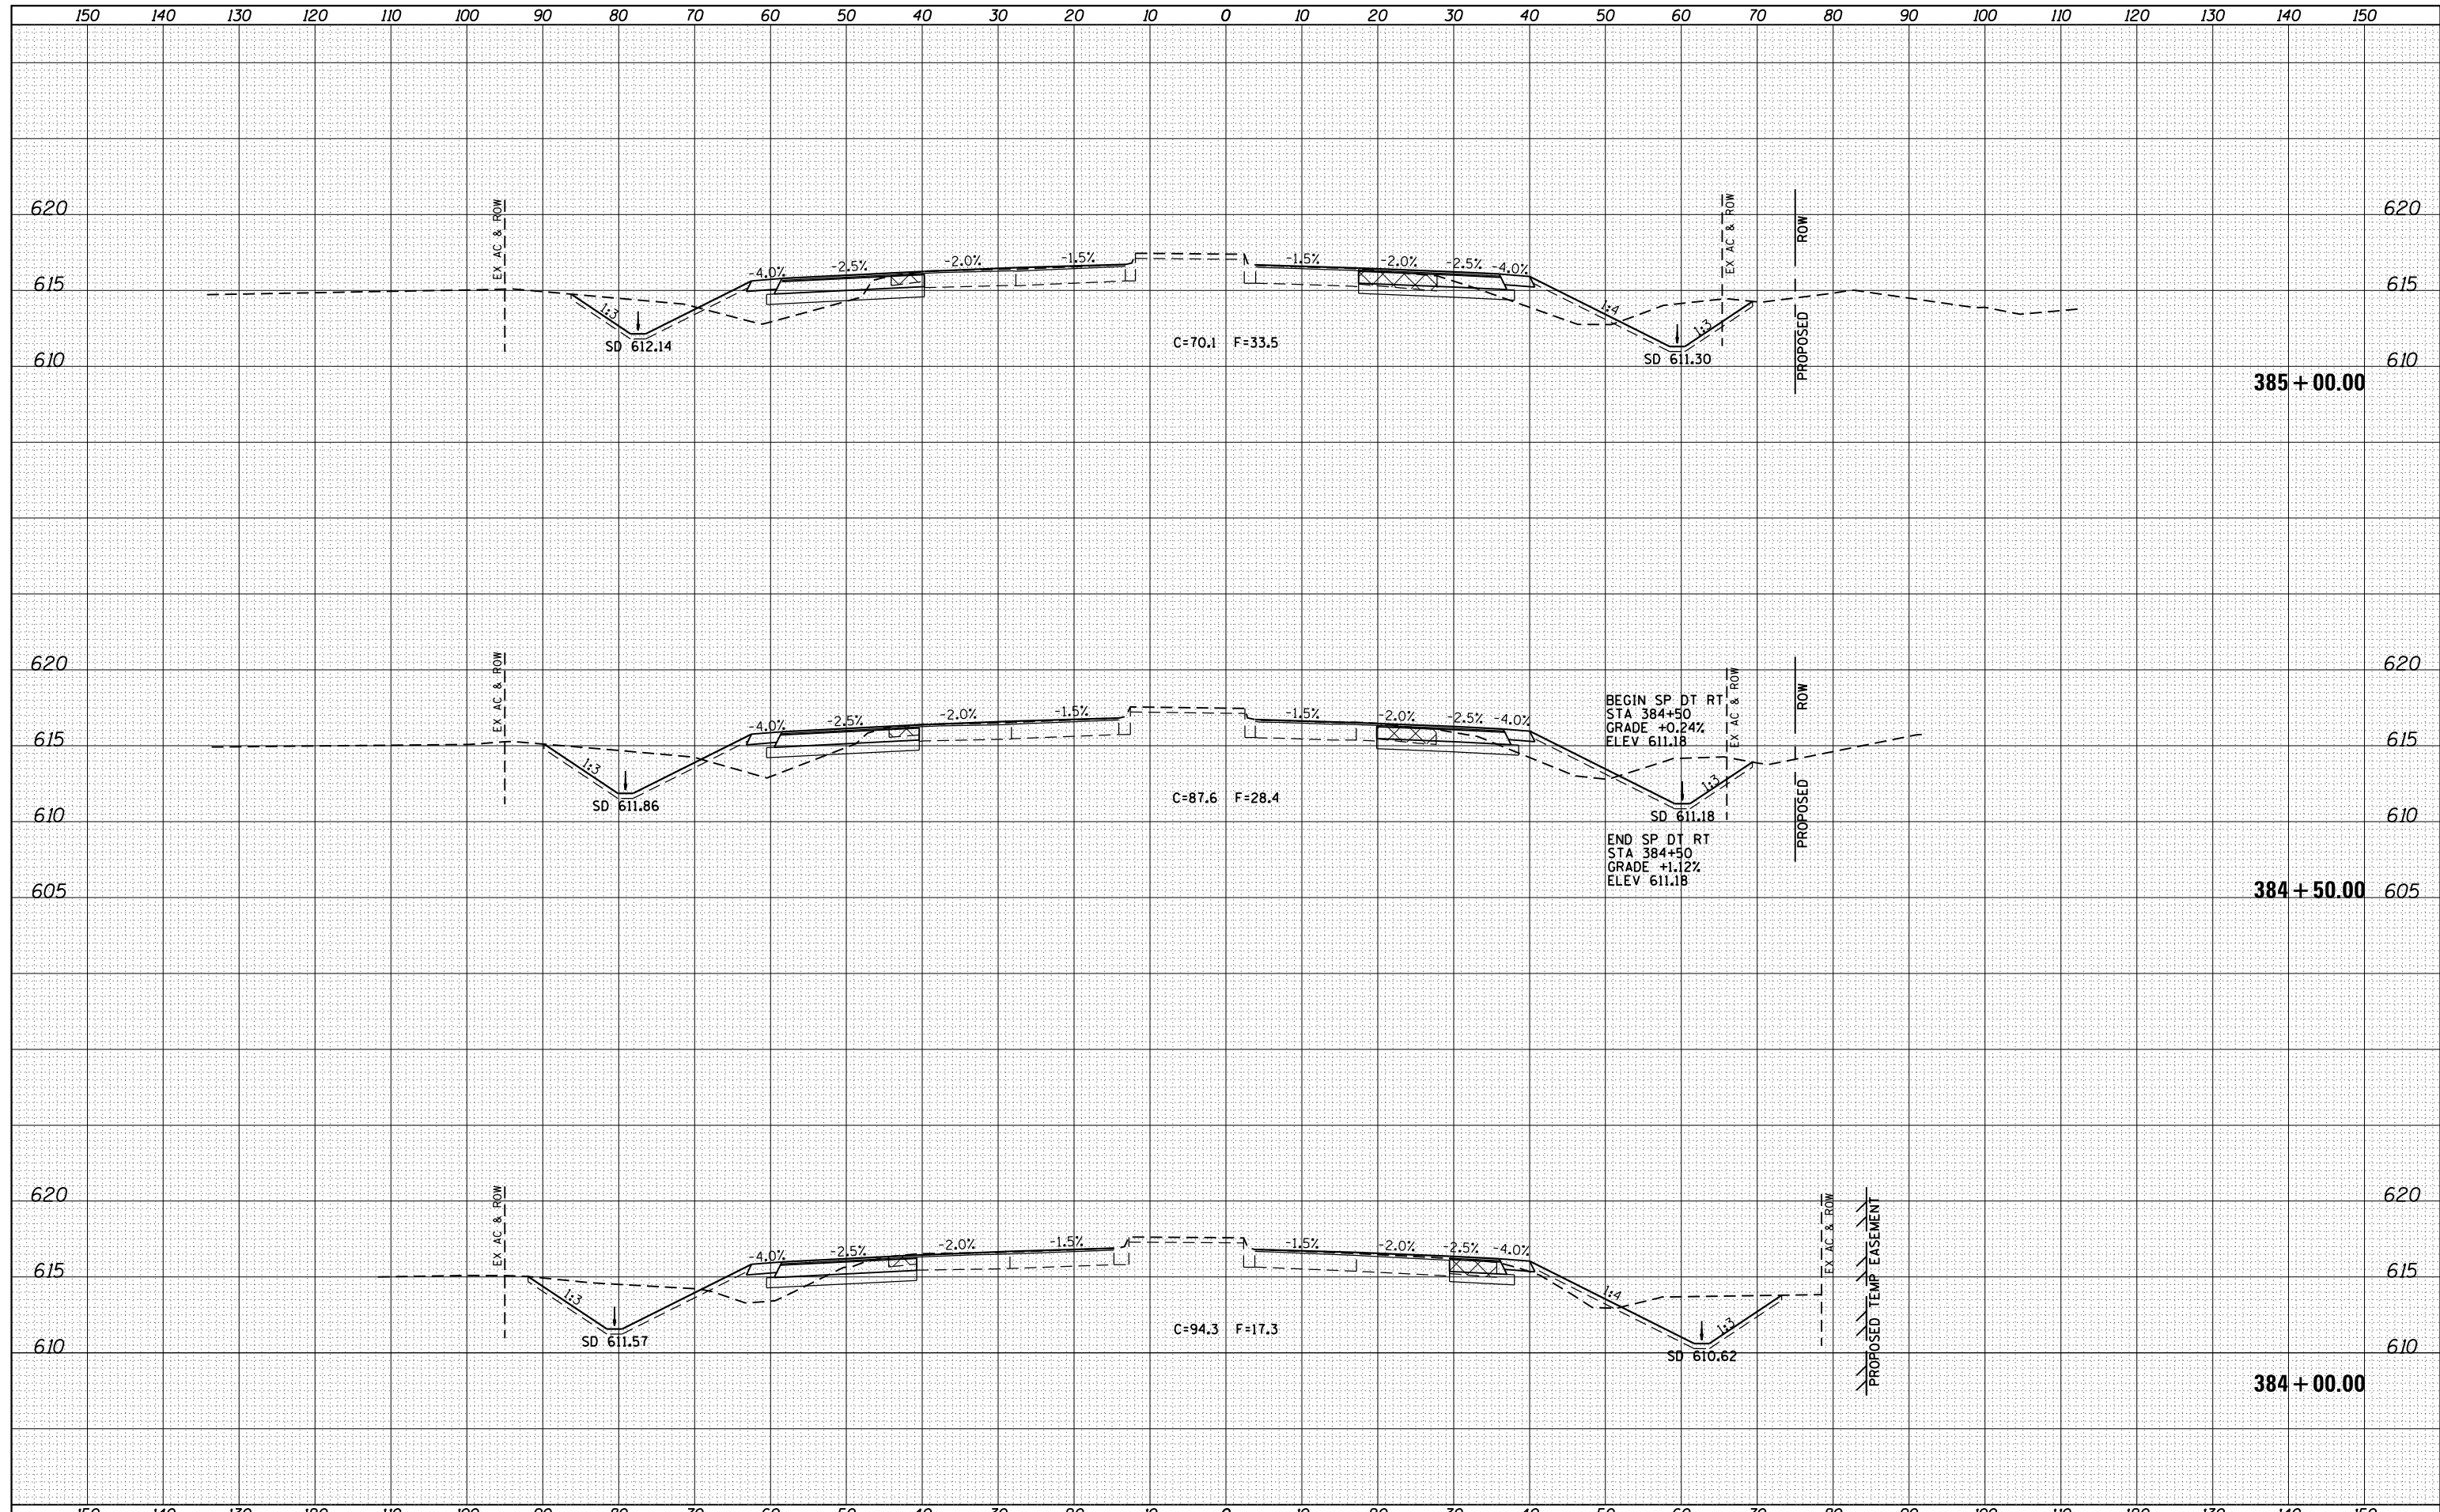

FILE NAME =	USER NAME = sparksgw	DESIGNED -	AWM	REVISED -		<b>STATE OF ILLINOIS</b> <b>DEPARTMENT OF TRANSPORTATION</b>	<b>WABASH AVENUE</b> <b>CROSS SECTIONS</b>	F.A.U. RTE.	SECTION	COUNTY	TOTAL SHEETS	SHEET NO.
es:\pw\work\p1dot\sparksgw\ad373645\0672890-sh	xsht-wabash.dgn	DRAWN -	TJD	REVISED -				8012	21(W-3, TS-1, RS-7)	SANGAMON	679	501
Default	PLOT SCALE = 20.0000' / in.	CHECKED -	AWM	REVISED -				CONTRACT NO. 72890		ILLINOIS FED. AID PROJECT		
	PLOT DATE = Feb-04-2014 01:51:28PM	DATE -	12/04/2013	REVISED -				SCALE: 1"=10'H, 5'V	SHEET 31	OF 124 SHEETS	STA. 384+00.00	TO STA. 385+00.00