


DATE	
BY	
FINISHED SURVEY	
PLOTTED TEMPLATE	
NOTE BOOK	
AREAS CHECKED	
NO.	

DATE	
BY	
ORIGINAL SURVEY	
PLOTTED TEMPLATE	
NOTE BOOK	
AREAS CHECKED	
NO.	

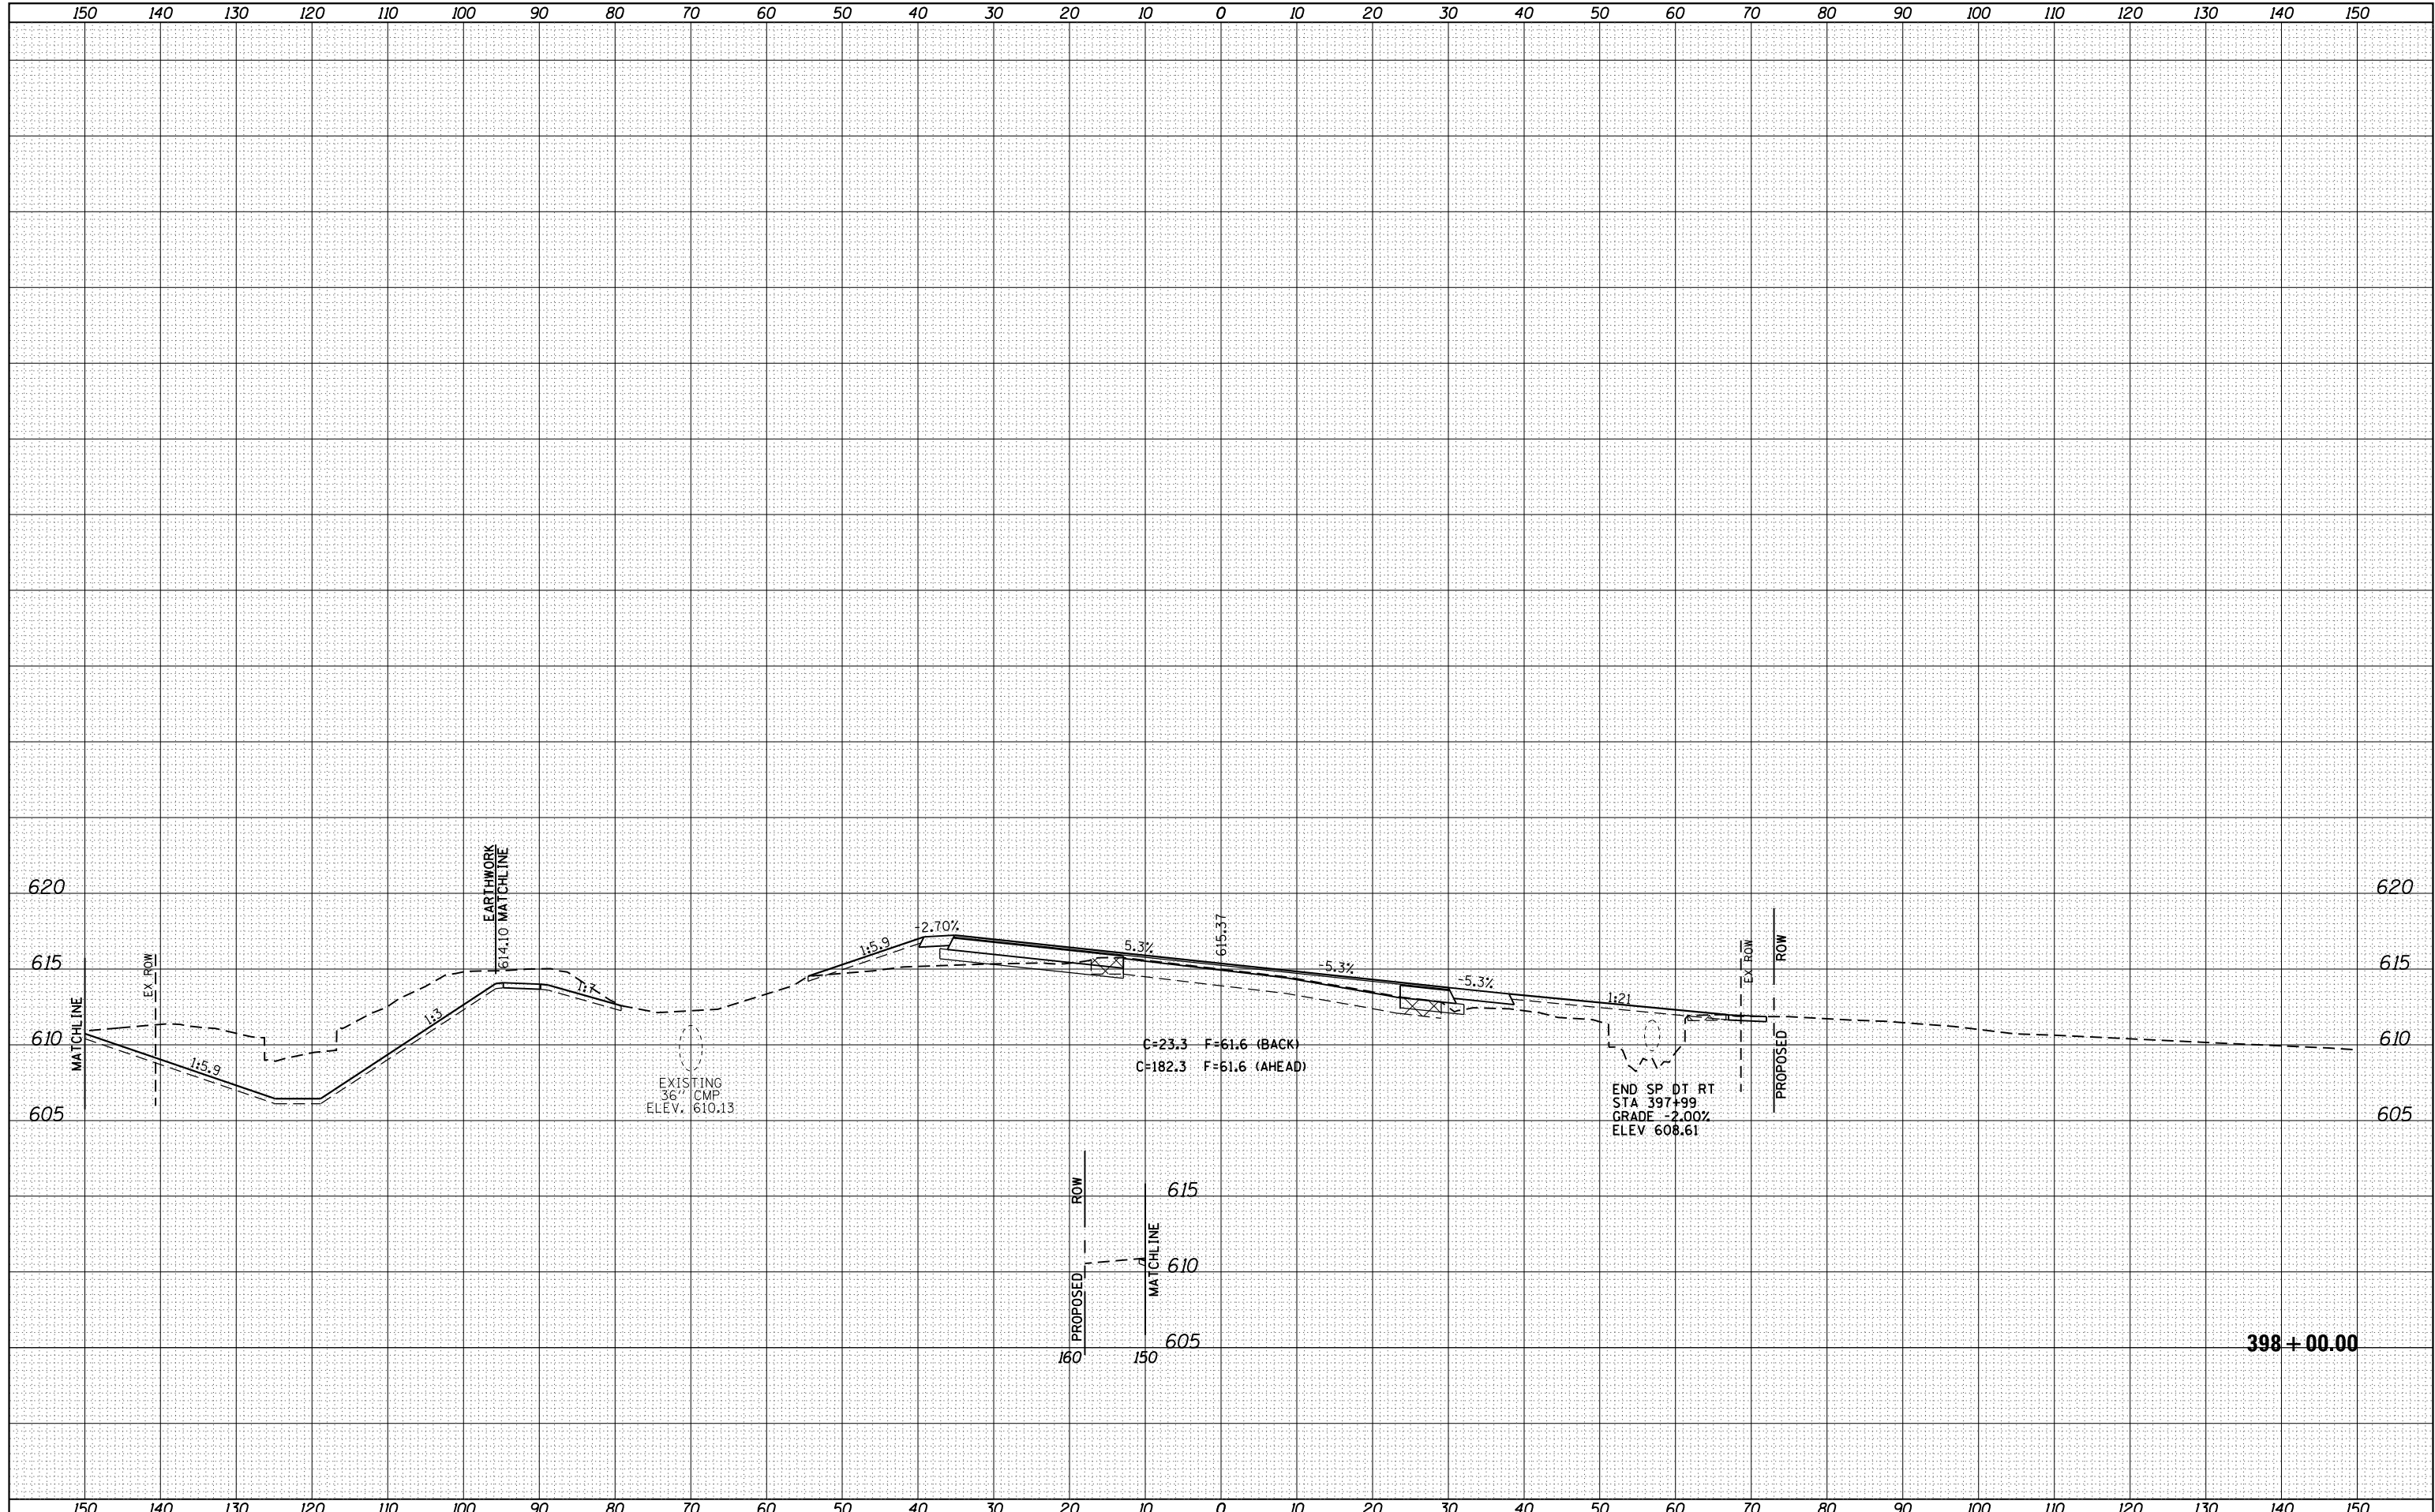

398 + 00.00

FILE NAME -	USER NAME = sparksq	DESIGNED - AWM	REVISSED -
c:\pwork\pwork\sparksq\ad0373645\0672890-sht-xxsht-Wabash.dgn		DRAWN - TJD	REVISSED -
Default		CHECKED - AWM	REVISSED -
	PLOT DATE = Feb-04-2014 01:51:40PM	DATE - 12/04/2013	REVISSED -

**STATE OF ILLINOIS
DEPARTMENT OF TRANSPORTATION**

WABASH AVENUE CROSS SECTIONS	
SCALE: 1"=10'H, 5'V	SHEET 41 OF 124 SHEETS
STA. 398+00.00	TO STA. 398+00.00

F.A.U. RTE.	SECTION	COUNTY	TOTAL SHEETS	SHEET NO.
8012	21(W-3, TS-1, RS-7)	SANGAMON	679	511
CONTRACT NO. 72890			ILLINOIS FED. AID PROJECT	