


DATE	
BY	
SURVEYED	
PLOTTED	
TEMPLATE	
AREAS	
CHECKED	
NO.	

DATE	
BY	
SURVEYED	
PLOTTED	
TEMPLATE	
AREAS	
CHECKED	
NO.	

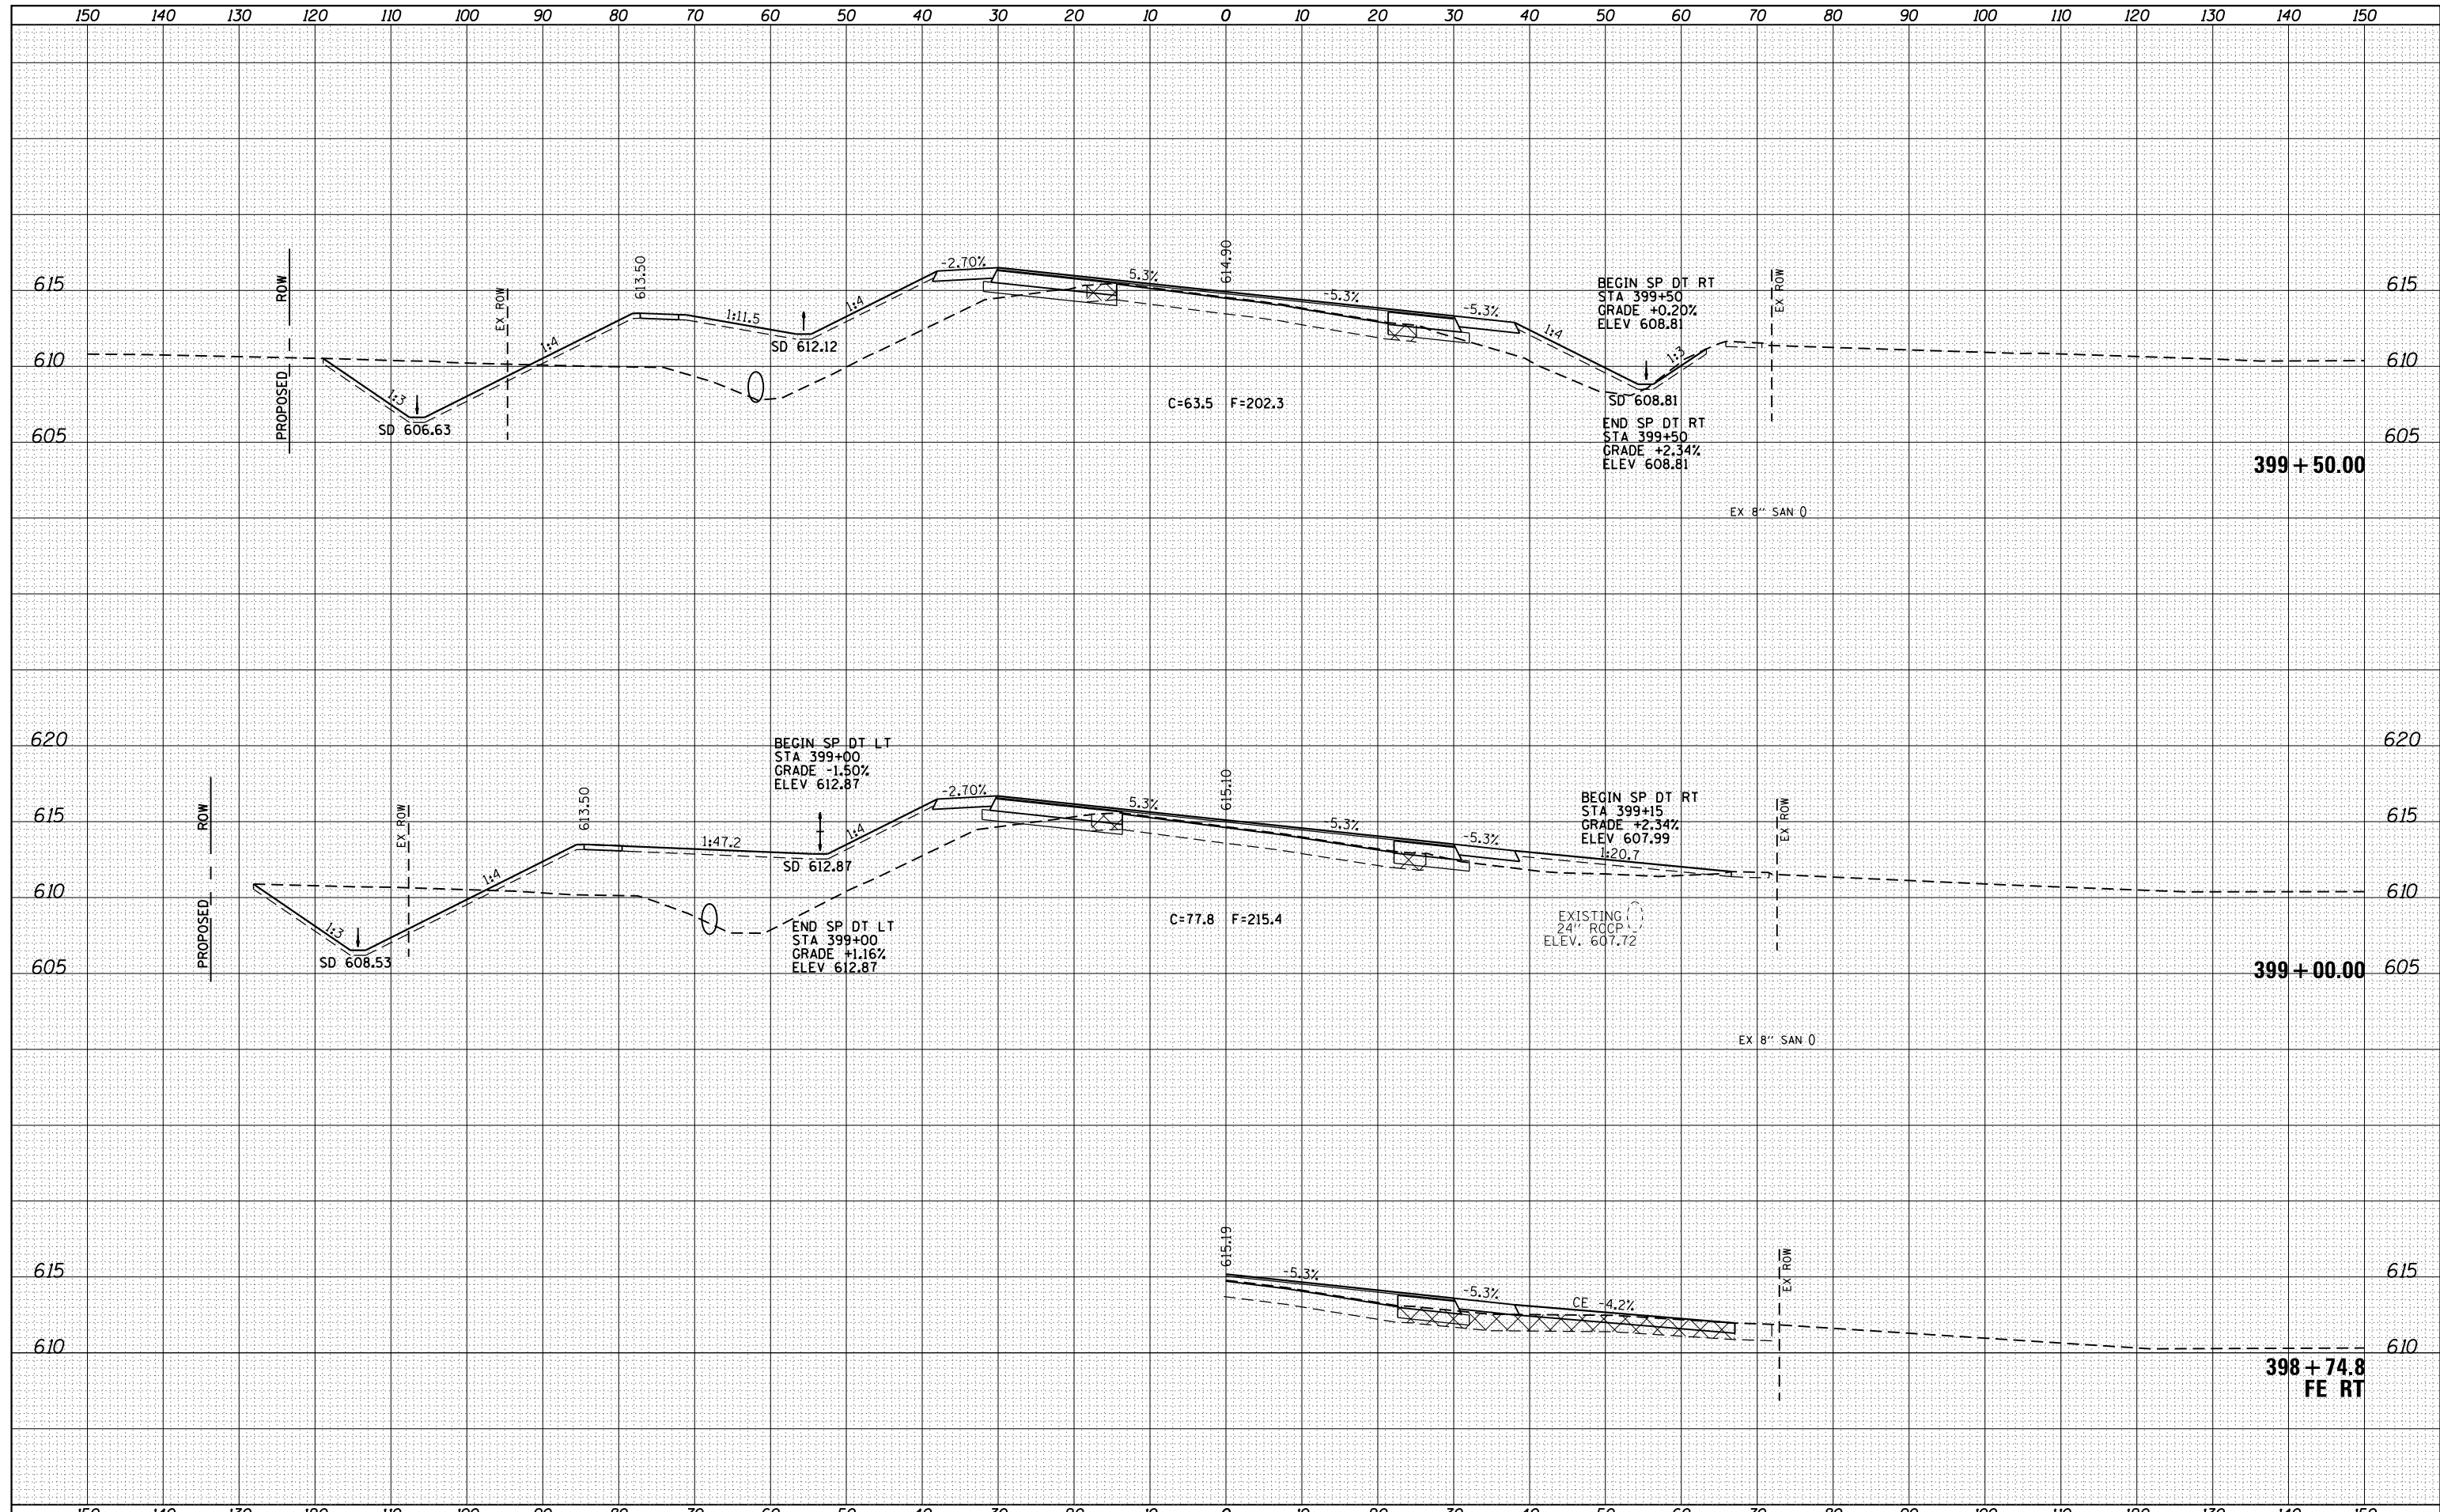

FILE NAME =	USER NAME = sparksgw	DESIGNED - AWM	REVISIED -
c:\pw\work\p1dot\sparksgw\d0373645\0672890-shd-xssht-Wabash.dgn		DRAWN - TJD	REVISIED -
Default		CHECKED - AWM	REVISIED -
	PLOT DATE = Feb-04-2014 01:51:43PM	DATE - 12/04/2013	REVISIED -

**STATE OF ILLINOIS
DEPARTMENT OF TRANSPORTATION**

**WABASH AVENUE
CROSS SECTIONS**

SCALE: 1"=10'H, 5'V SHEET 43 OF 124 SHEETS STA. 398+74.83 TO STA. 399+50.00

F.A.U. RTE.	SECTION	COUNTY	TOTAL SHEETS	SHEET NO.
8012	21(W-3, TS-1, RS-7)	SANGAMON	679	513
			CONTRACT NO. 72890	

ILLINOIS FED. AID PROJECT