


STATION EQUATION - STA 402+86.35 BK = 402+49.77 AH

DATE	
BY	
SURVEYED	
PLOTTED	
TEMPLATE	
AREAS	
CHECKED	
NO.	

DATE	
BY	
SURVEYED	
PLOTTED	
TEMPLATE	
AREAS	
CHECKED	
NO.	

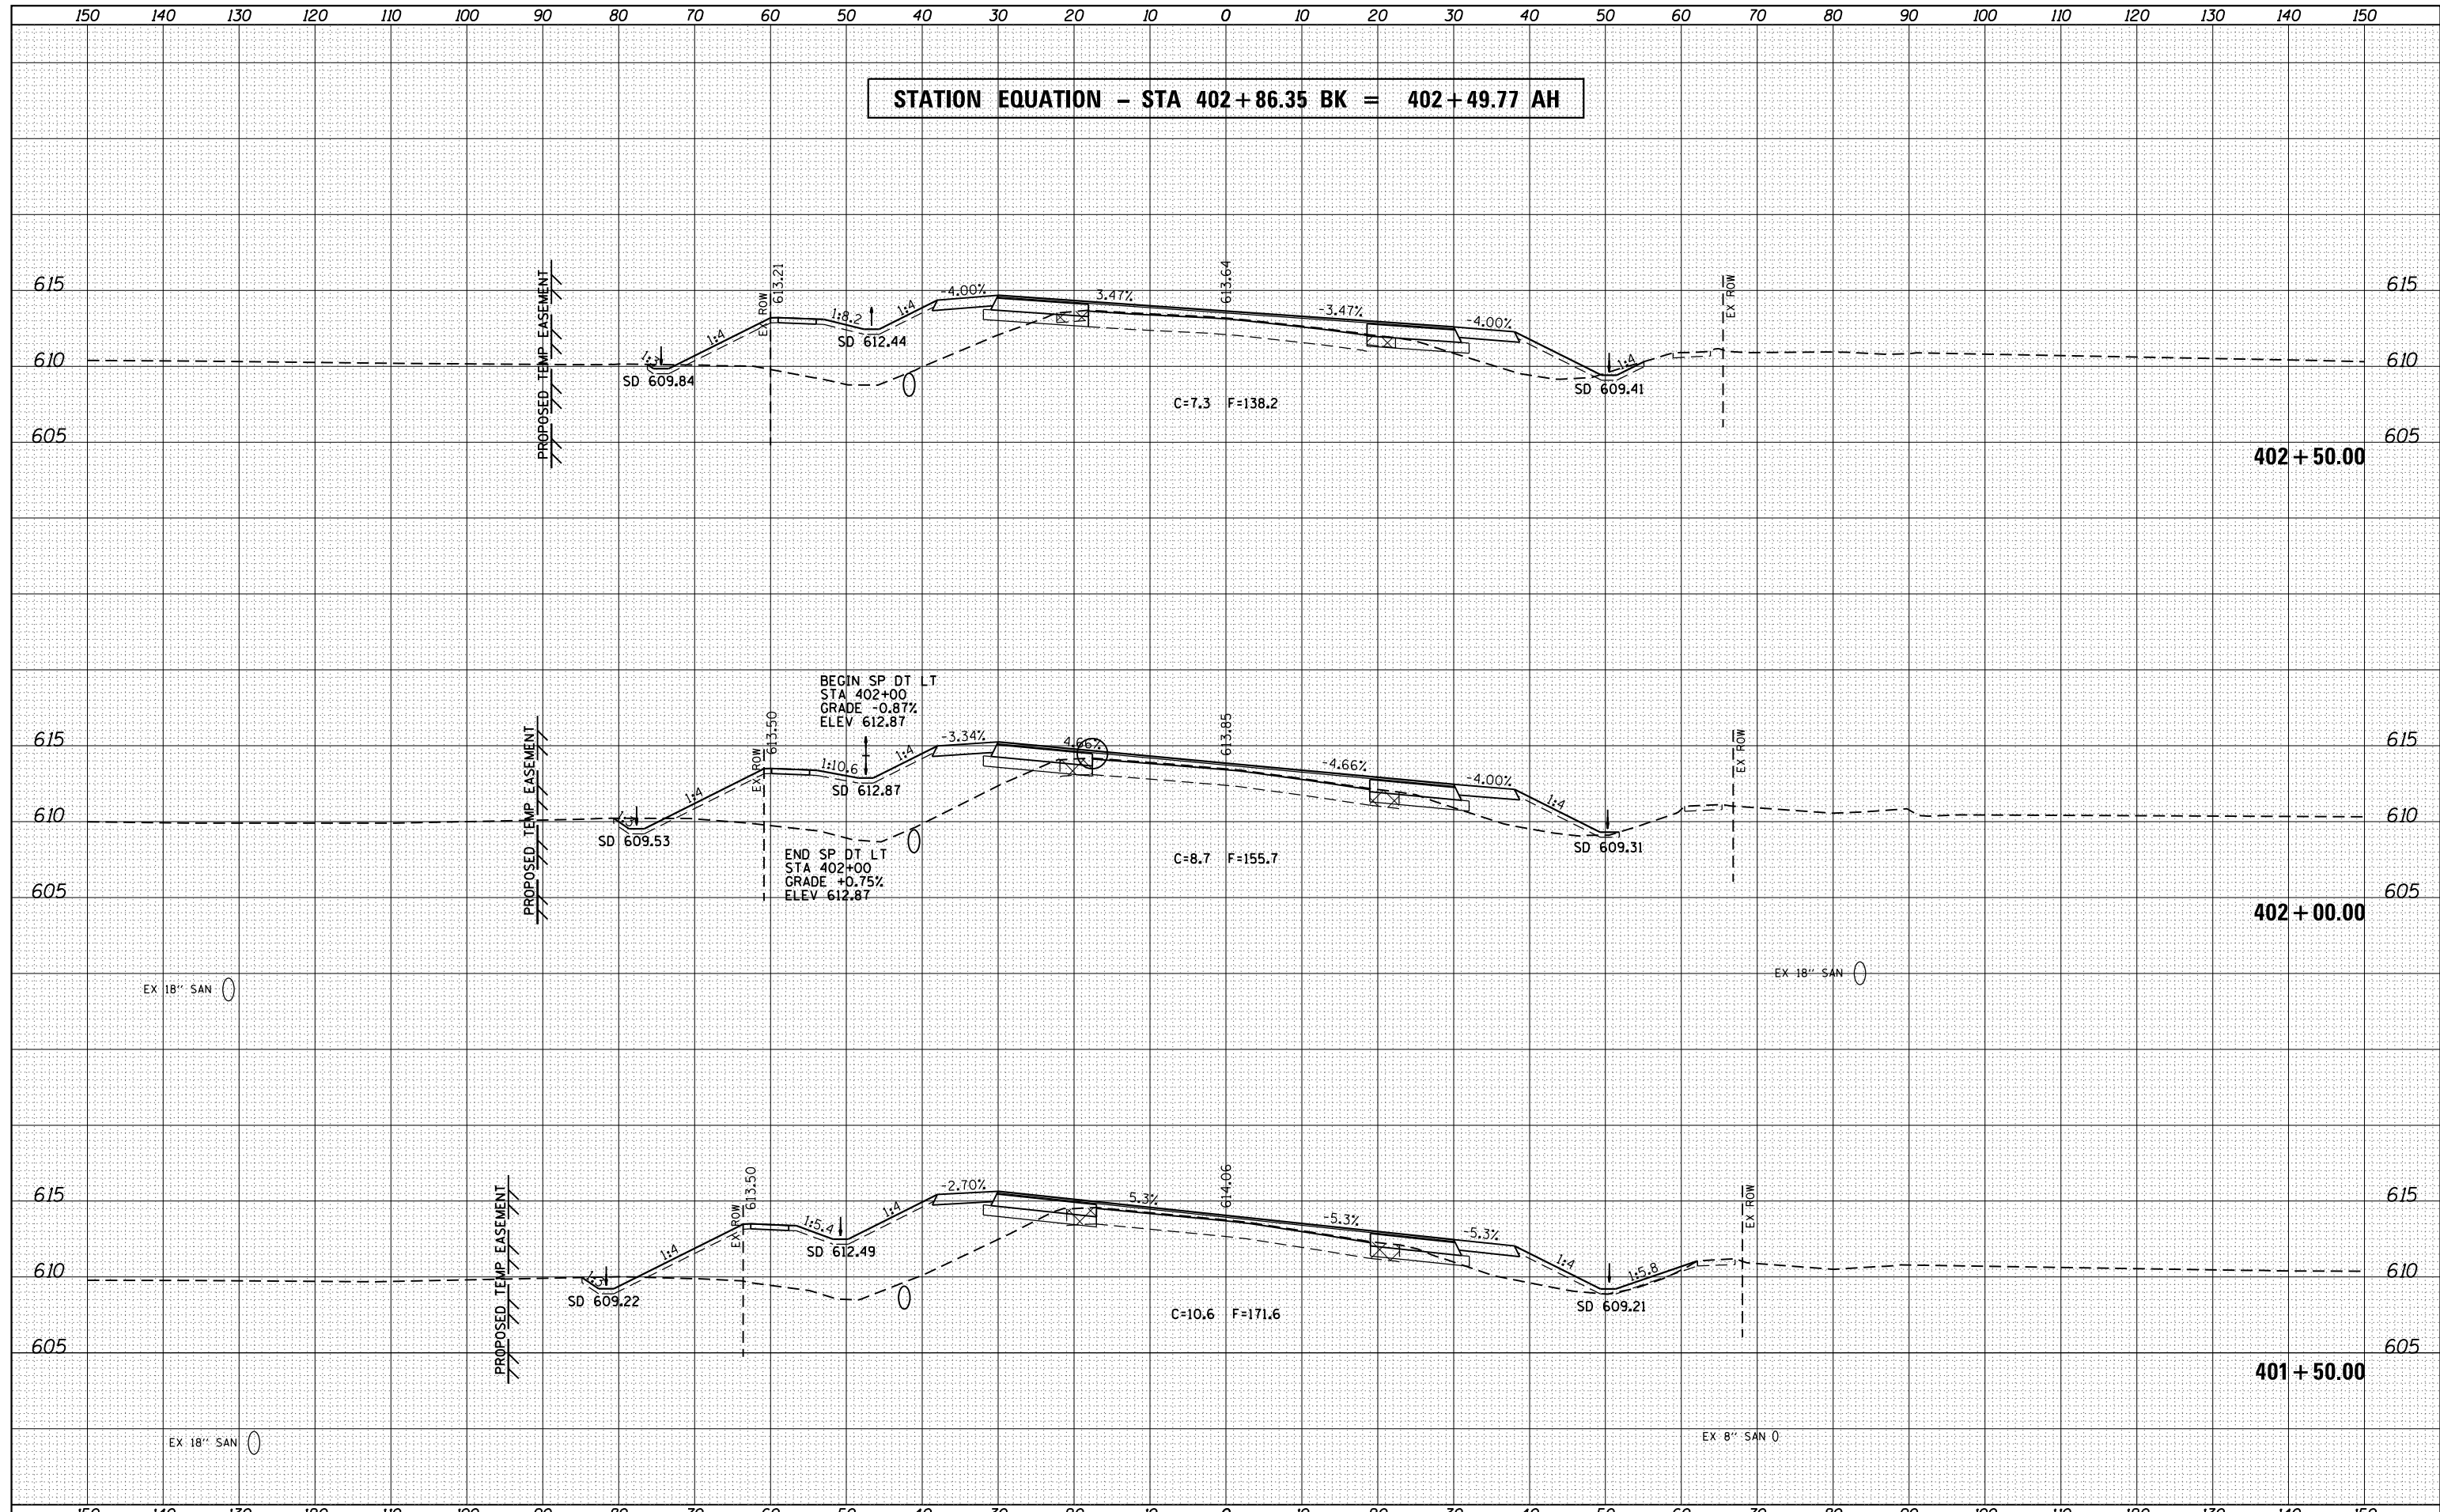

FILE NAME =	USER NAME = sparksgw	DESIGNED - AWM	REVISED -	STATE OF ILLINOIS DEPARTMENT OF TRANSPORTATION	WABASH AVENUE CROSS SECTIONS	F.A.U. RTE.	SECTION	COUNTY	TOTAL SHEETS	SHEET NO.
c:\pw\work\p\dot\sparksgw\d0373645\0672890-sh	xsht-Wabash.dgn	DRAWN - TJD	REVISED -			8012	21(W-3, TS-1, RS-7)	SANGAMON	679	515
PLOT SCALE = 20.0000' / in.	CHECKED - AWM	REVISED -	REVISED -			CONTRACT NO. 72890		ILLINOIS FED. AID PROJECT		
Default	PLOT DATE = Feb-04-2014 01:51:45PM	DATE - 12/04/2013	REVISED -			SCALE: 1"=10'H, 5'V	SHEET 45 OF 124 SHEETS	STA. 401+50.00 TO STA. 402+50.00		