


DATE	
BY	
FINAL SURVEY	SURVEYED
NOTE BOOK	PLOTTED
NO.	TEMPLATE
	AREAS
	CHECKED

DATE	
BY	
ORIGINAL SURVEY	SURVEYED
NOTE BOOK	PLOTTED
NO.	TEMPLATE
	AREAS
	CHECKED

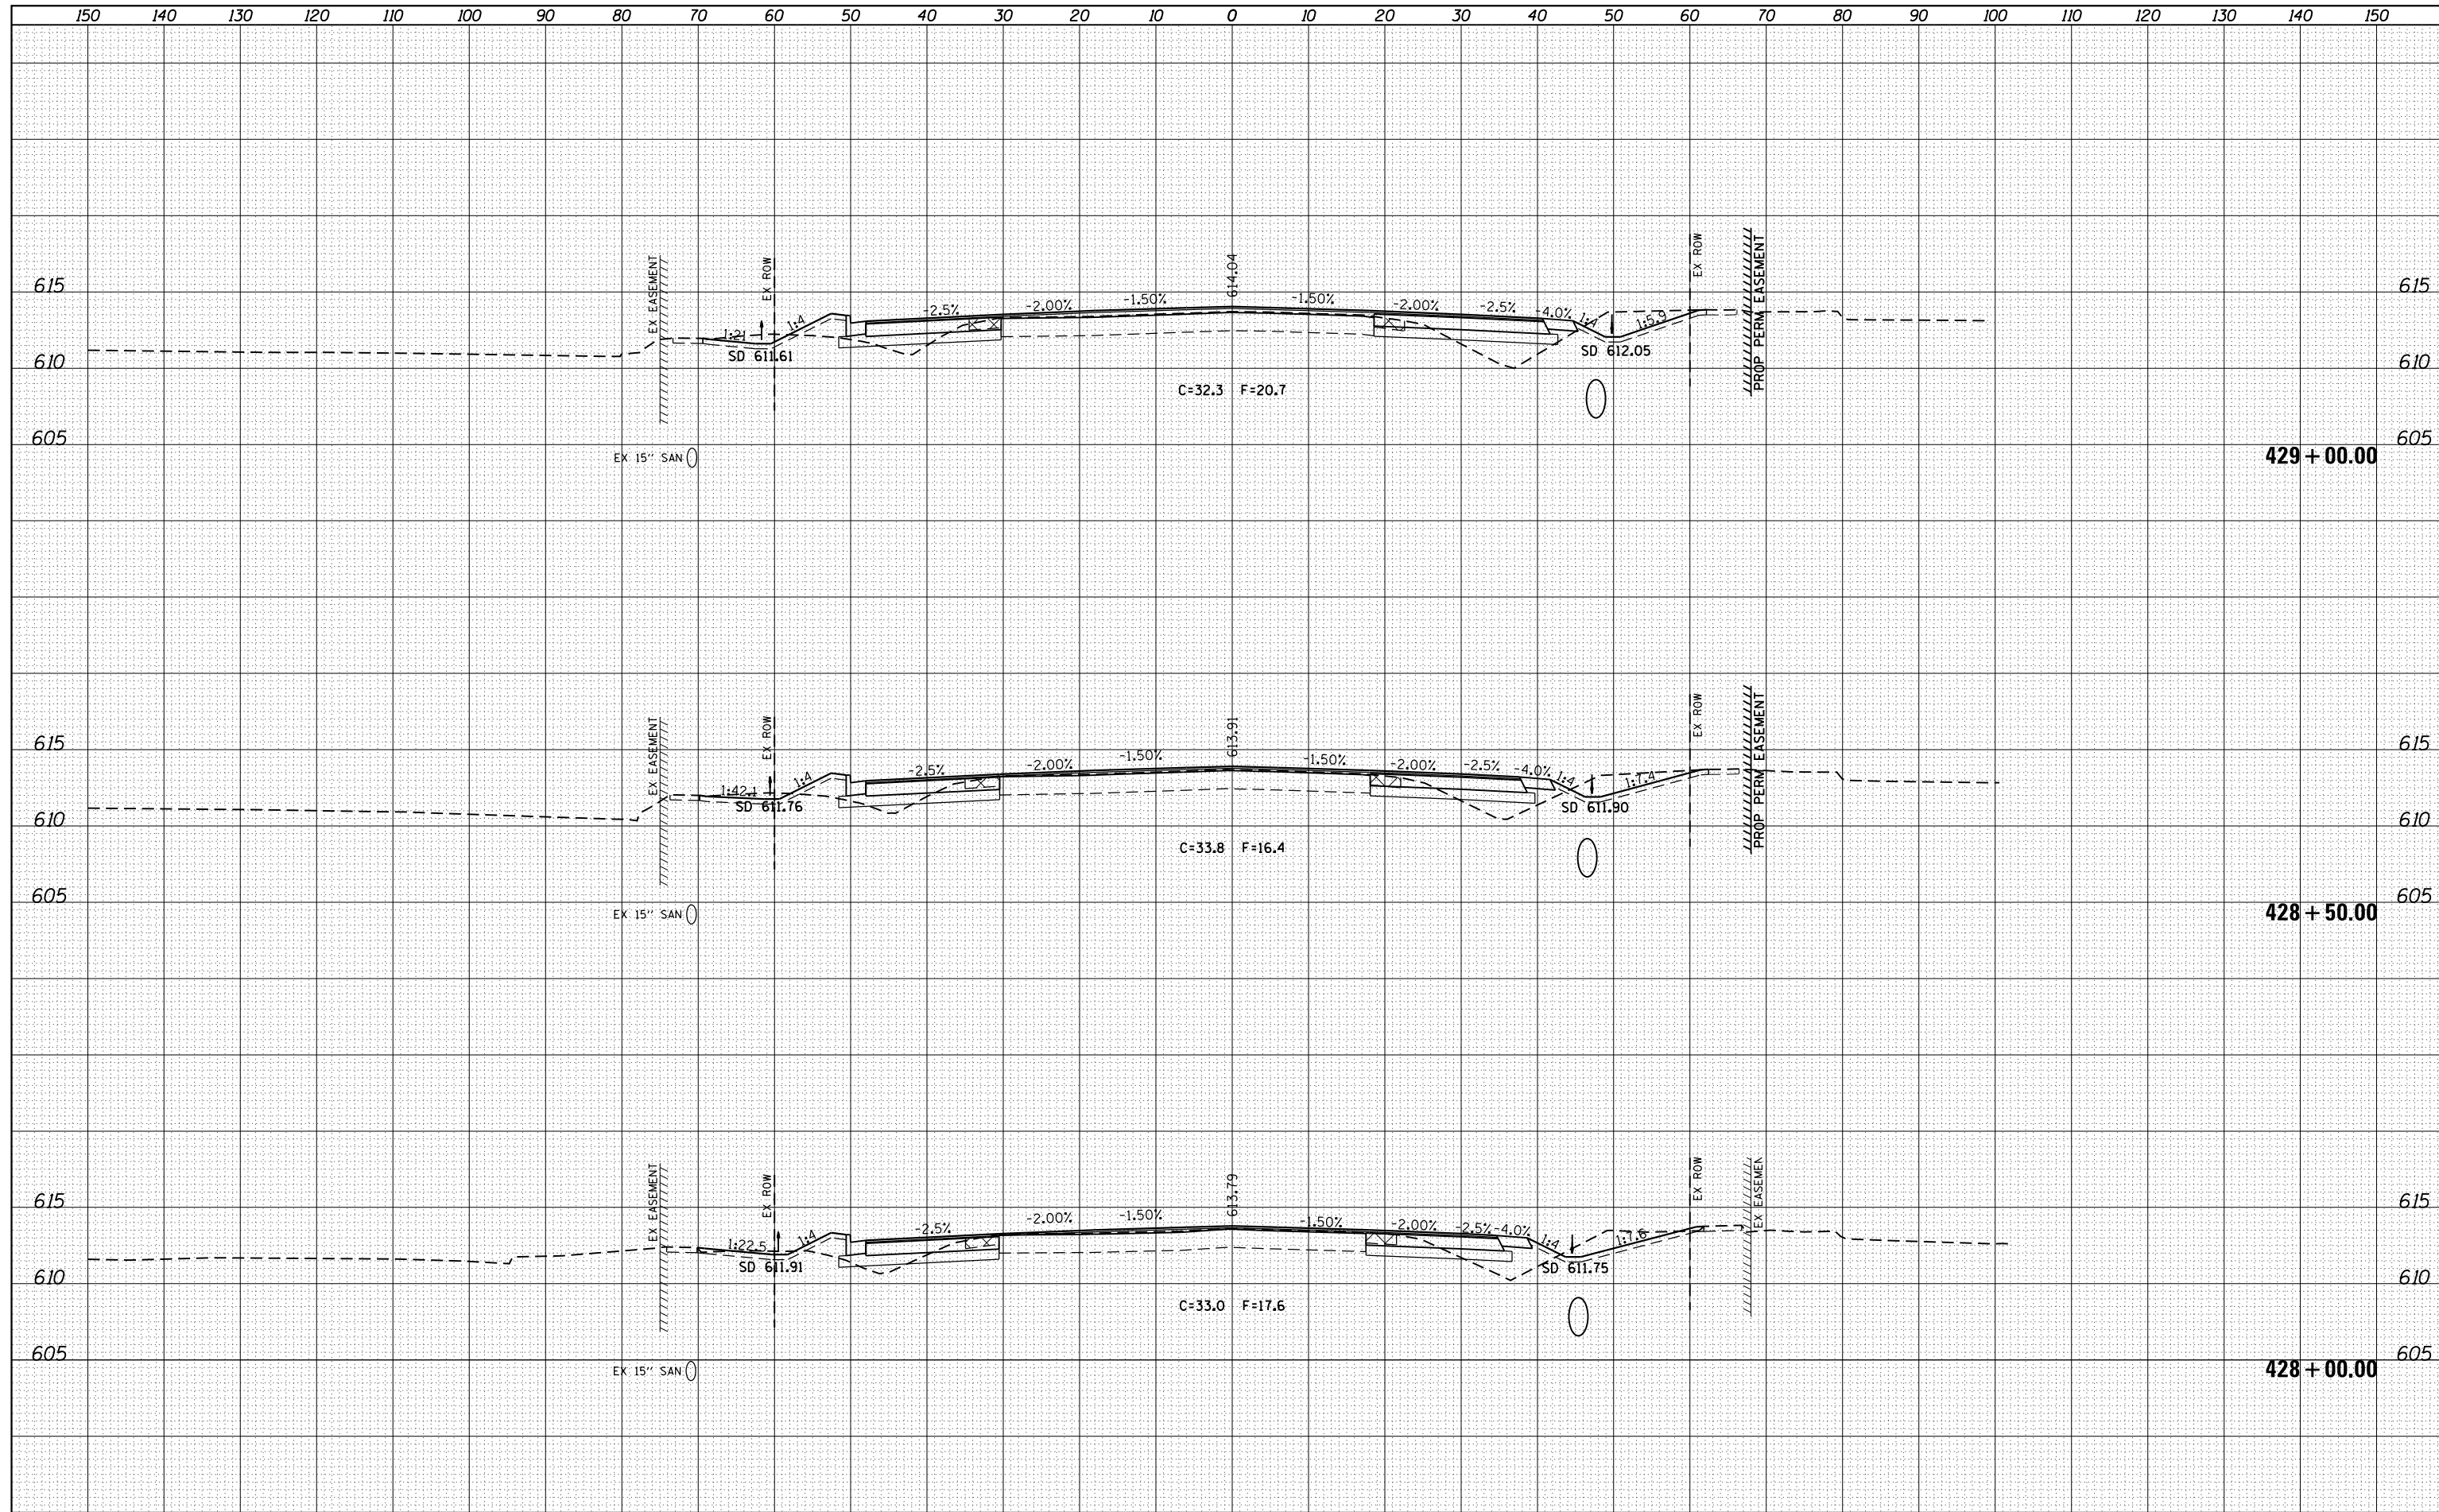

FILE NAME =	USER NAME = sparksgw	DESIGNED -	AWM	REVISED -		STATE OF ILLINOIS DEPARTMENT OF TRANSPORTATION	WABASH AVENUE CROSS SECTIONS	F.A.U. RTE.	SECTION	COUNTY	TOTAL SHEETS	SHEET NO.
c:\pw\work\p\dot\sparksgw\d0373645\0672890-sh	xsht-wabash.dgn	DRAWN -	TJD	REVISED -				8012	21(W-3, TS-1, RS-7)	SANGAMON	679	537
Default	PLOT SCALE = 20.0000' / in.	CHECKED -	AWM	REVISED -				CONTRACT NO. 72890				
	PLOT DATE = Feb-04-2014 01:52:11PM	DATE -	12/04/2013	REVISED -				ILLINOIS FED. AID PROJECT				

SCALE: 1"=10'H, 5'V SHEET 67 OF 124 SHEETS STA. 428+00.00 TO STA. 429+00.00