


DATE	
BY	
SURVEYED	
PLOTTED	
TEMPLATE	
NOTE BOOK	
AREAS CHECKED	
NO.	

DATE	
BY	
SURVEYED	
PLOTTED	
TEMPLATE	
NOTE BOOK	
AREAS CHECKED	
NO.	

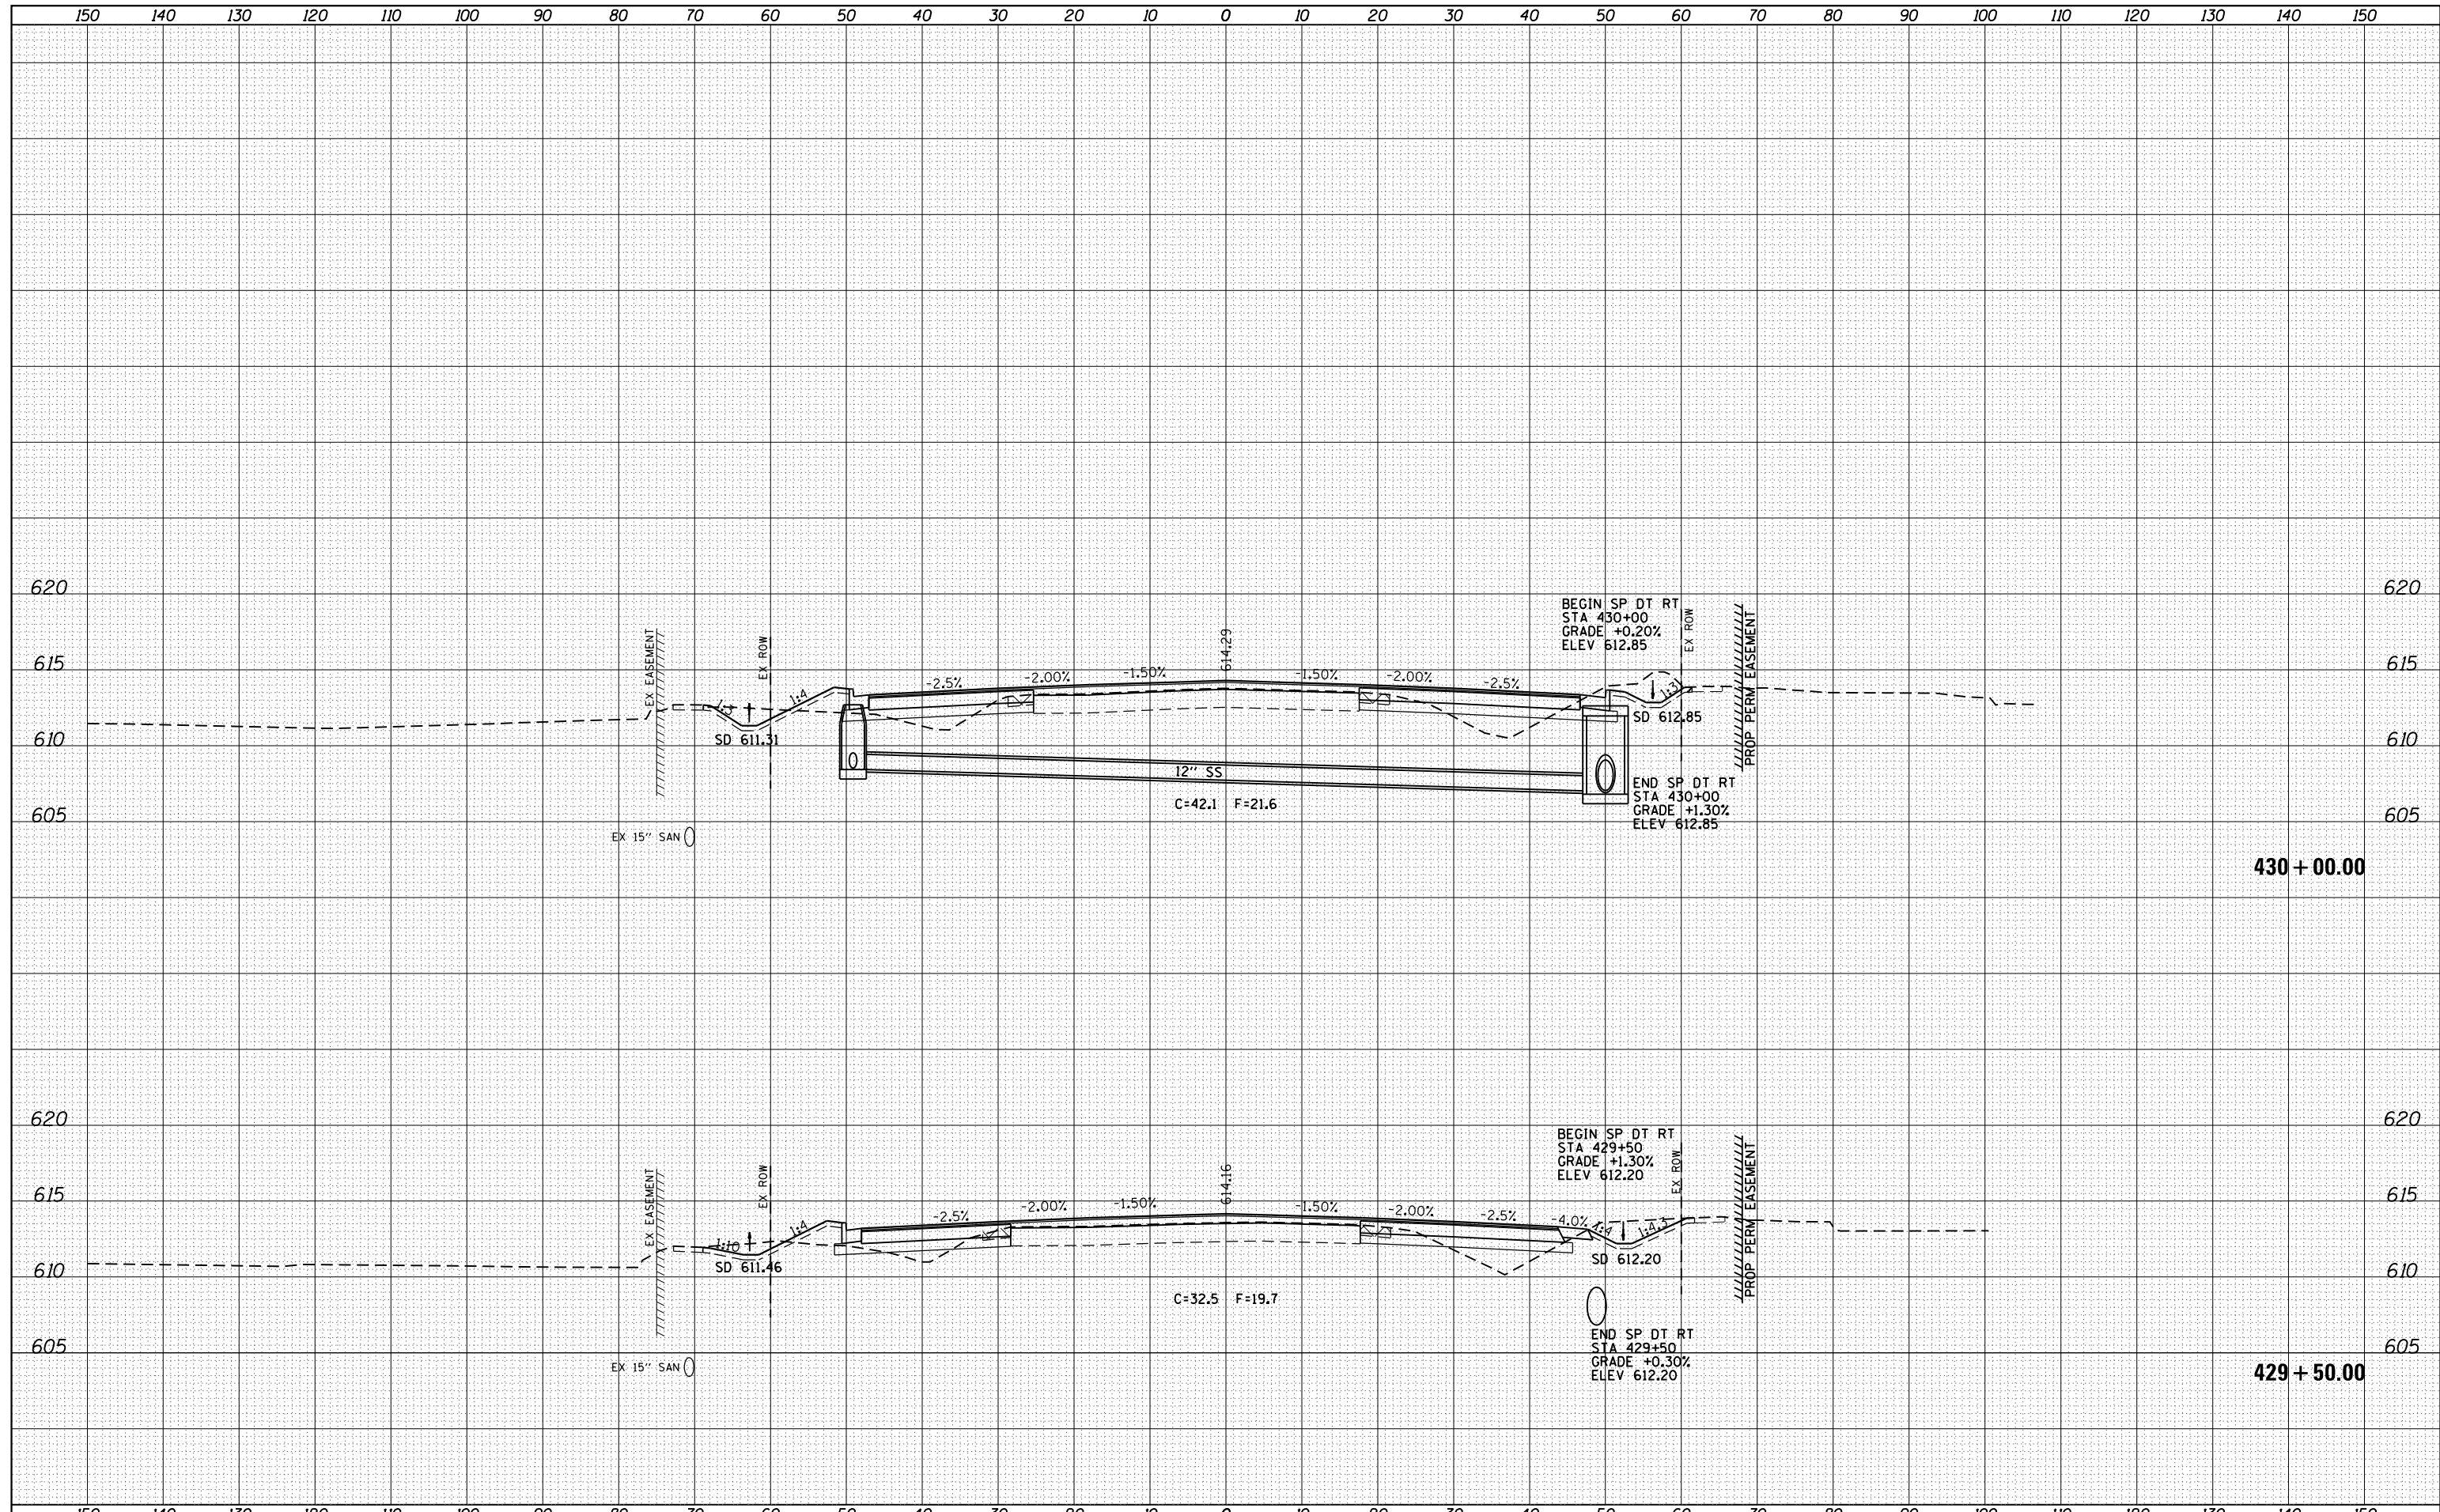

FILE NAME =	USER NAME = spksgw	DESIGNED - AWM	REVISED -	STATE OF ILLINOIS DEPARTMENT OF TRANSPORTATION	WABASH AVENUE CROSS SECTIONS	F.A.U. R.T.E.	SECTION	COUNTY	TOTAL SHEETS	SHEET NO.
es:\pw\work\p\dot\spksgw\ad373645\0672890-sh	xsht-wabash.dgn	DRAWN - TJD	REVISED -			8012	21(W-3, TS-1, RS-7)	SANGAMON	679	538
PLOT SCALE = 20.0000' / in.	CHECKED - AWM	REVISED -	SCALE: 1"=10'H, 5'V			SHEET 68	OF 124 SHEETS	STA. 429+50.00	TO STA. 430+00.00	CONTRACT NO. 72890
Default	PLOT DATE = Feb-04-2014 01:52:13PM	DATE - 12/04/2013	REVISED -			ILLINOIS FED. AID PROJECT				