


DATE	
BY	
SURVEYED	
PLOTTED	
TEMPLATE	
AREAS	
CHECKED	
FINAL SURVEY	
NOTE BOOK	
NO.	

DATE	
BY	
SURVEYED	
PLOTTED	
TEMPLATE	
AREAS	
CHECKED	
ORIGINAL SURVEY	
NOTE BOOK	
NO.	

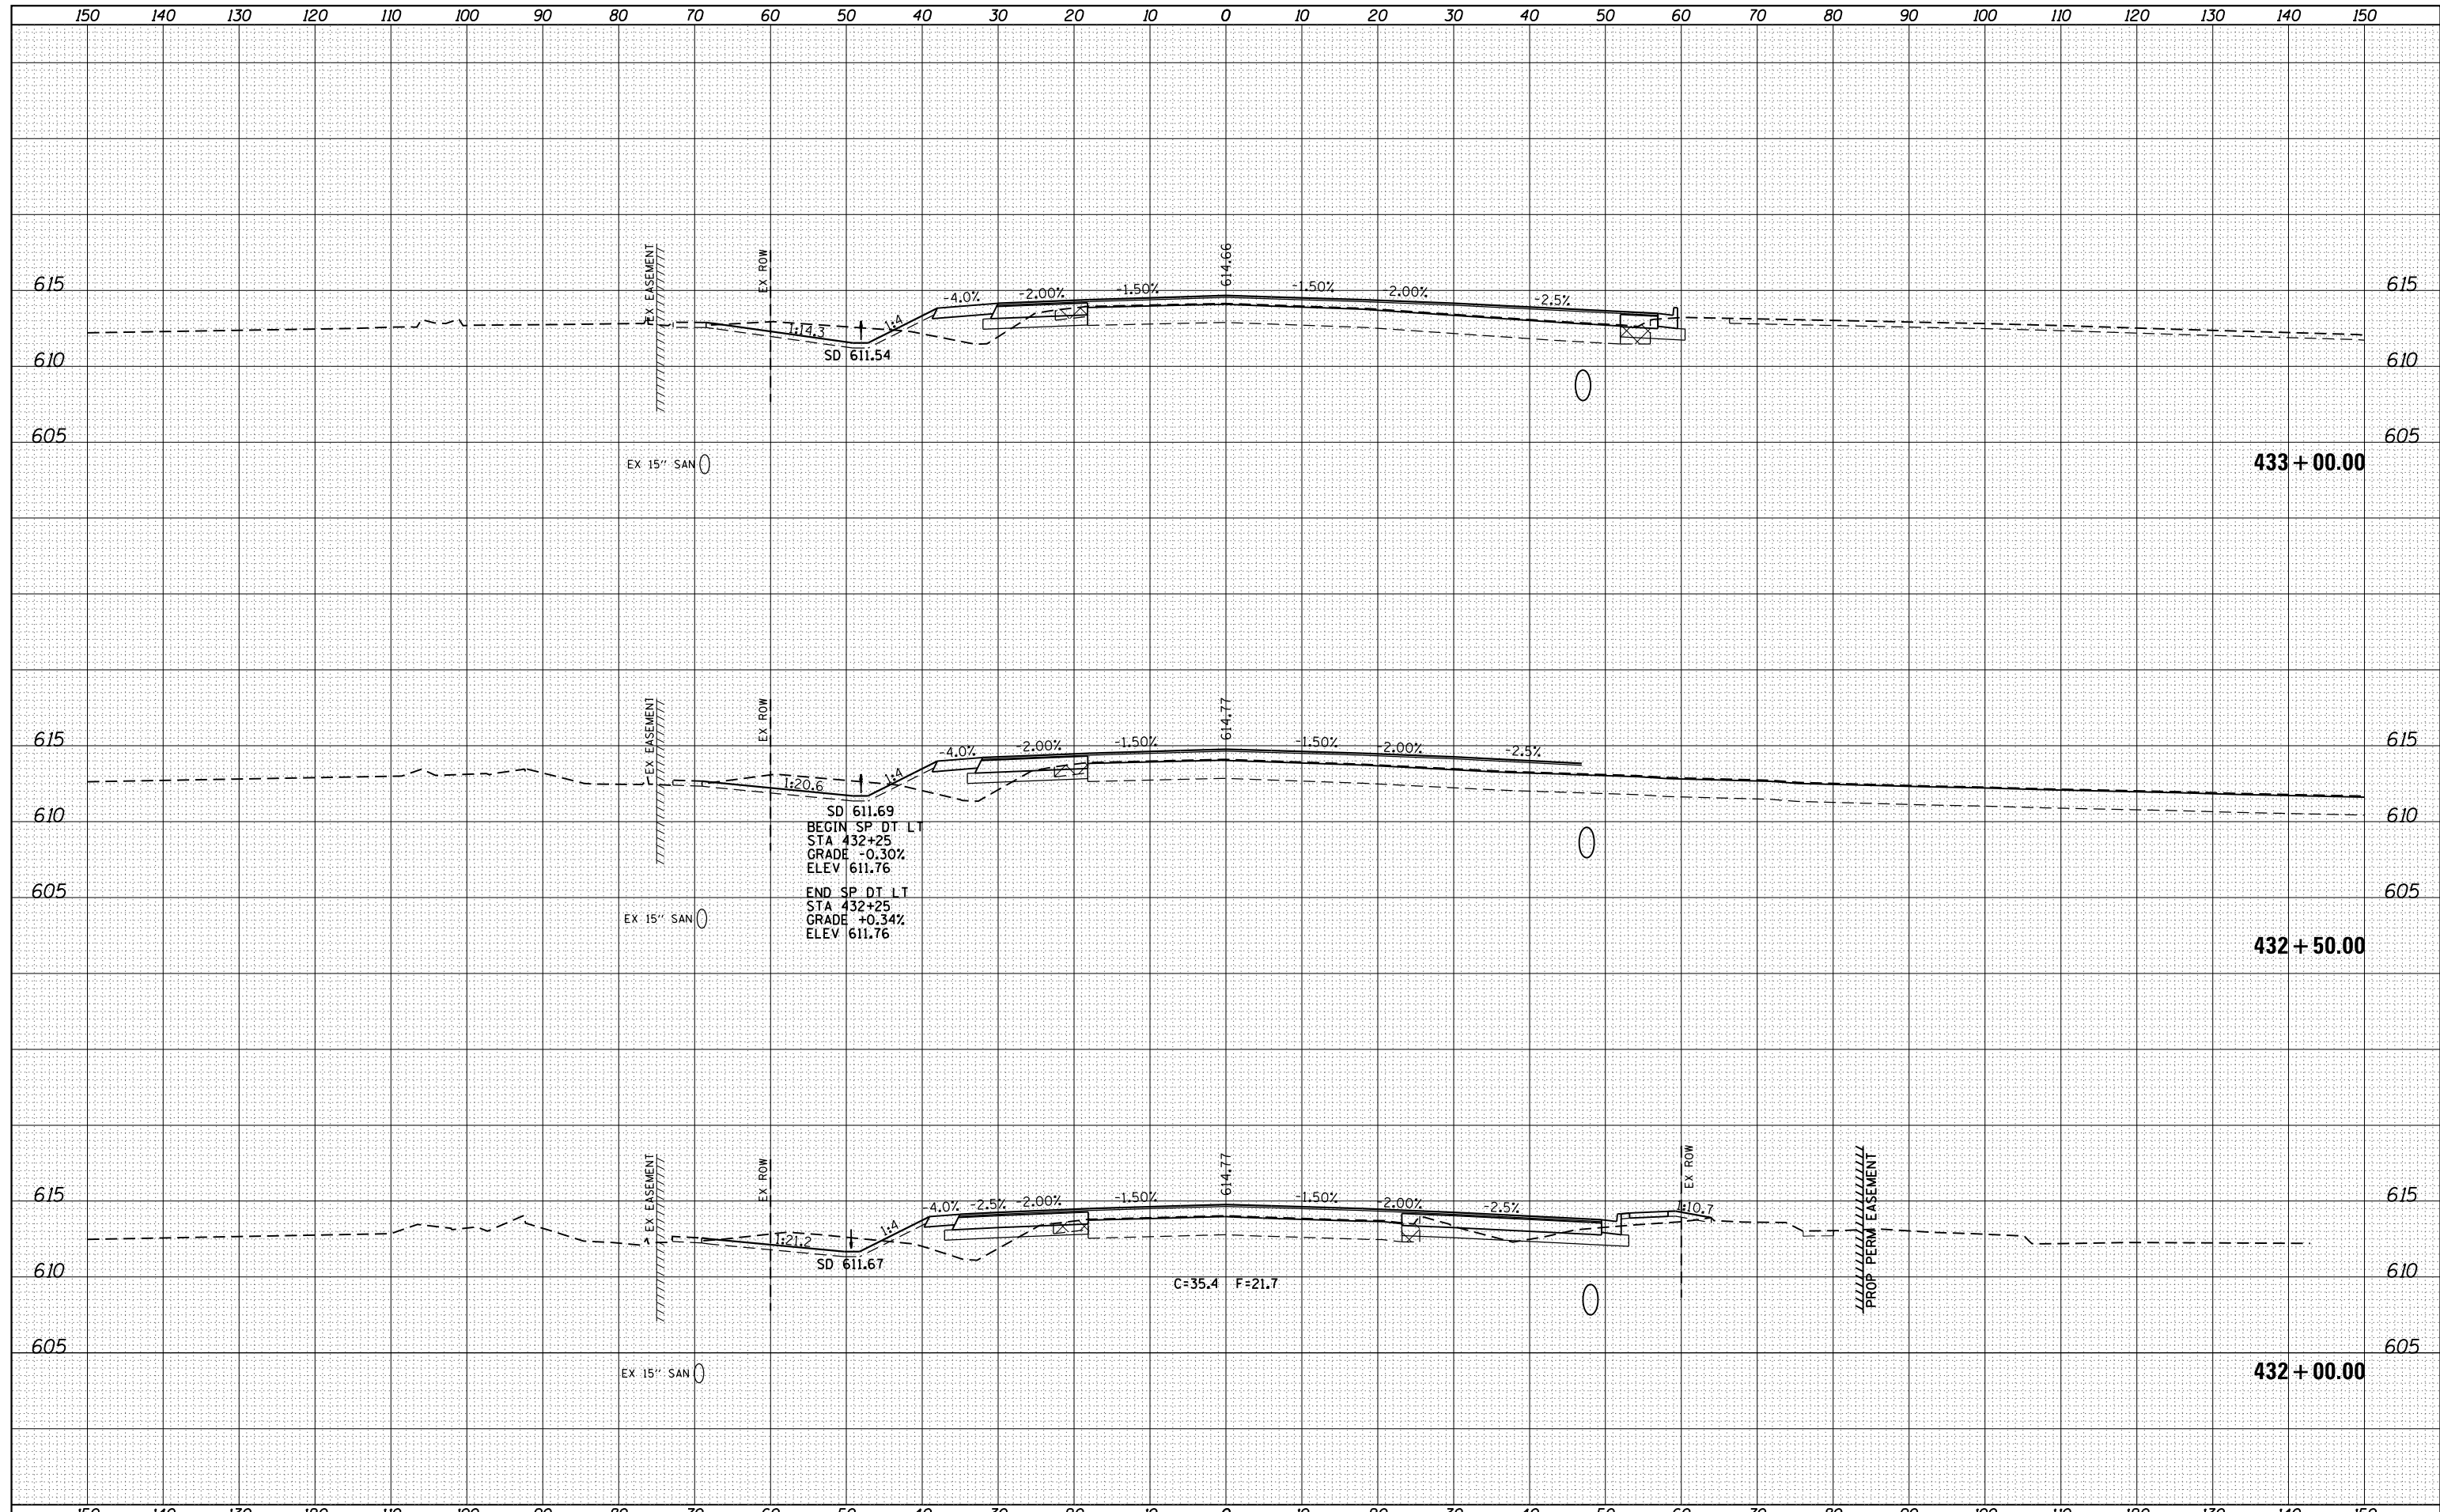

FILE NAME =	USER NAME = sparksq	DESIGNED -	AWM	REVISED -	
es:\pw\work\p\dot\sparksq\ad0373645\0672890-sh	tsht-wabash.dgn	DRAWN -	TJD	REVISED -	
PLOT SCALE = 20.0000' / in.	CHECKED -	AWM	REVISED -		
Default	PLOT DATE = Feb-04-2014 01:52:15PM	DATE -	12/04/2013	REVISED -	

**STATE OF ILLINOIS
DEPARTMENT OF TRANSPORTATION**

**WABASH AVENUE
CROSS SECTIONS**

SCALE: 1"=10'H, 5'V SHEET 70 OF 124 SHEETS STA. 432+00.00 TO STA. 433+00.00

F.A.U. RTE.	SECTION	COUNTY	TOTAL SHEETS	SHEET NO.
8012	21(W-3, TS-1, RS-7)	SANGAMON	679	540
CONTRACT NO. 72890				