


DATE	
BY	
FINAL SURVEY	SURVEYED
NOTE BOOK	PLOTTED
NO.	TEMPLATE
	AREAS
	CHECKED

DATE	
BY	
ORIGINAL SURVEY	SURVEYED
NOTE BOOK	PLOTTED
NO.	TEMPLATE
	AREAS
	CHECKED

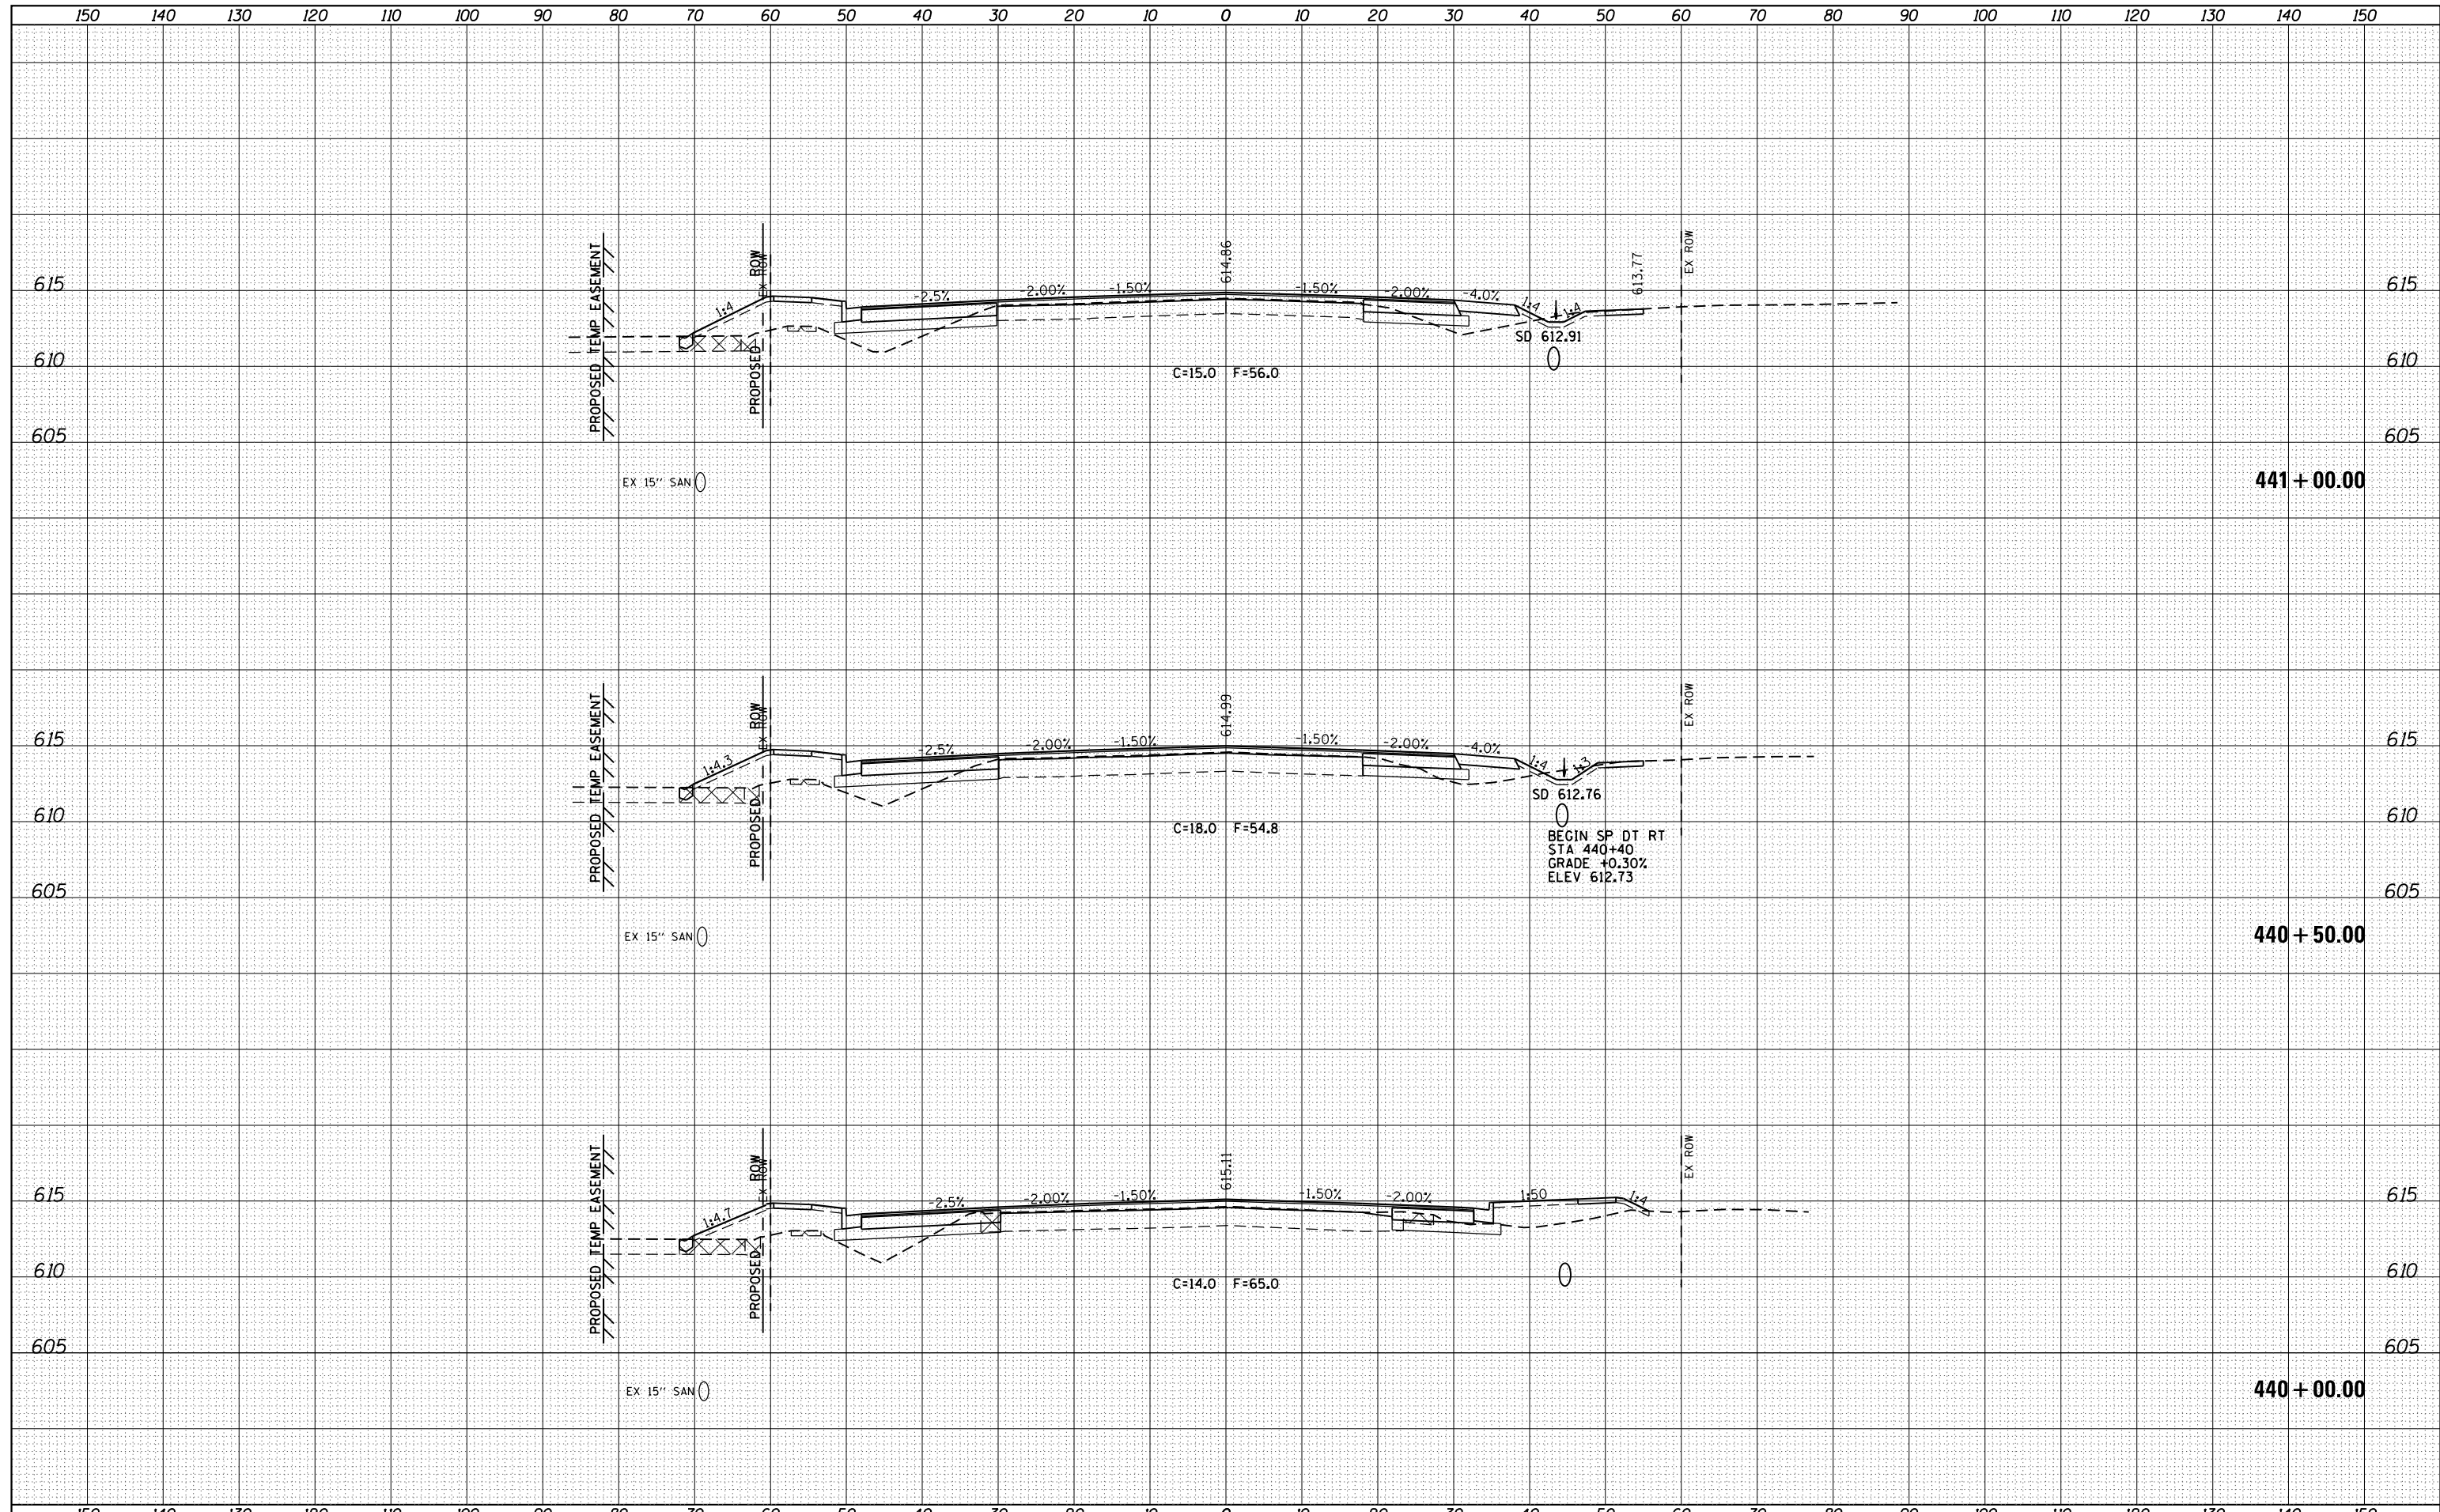

FILE NAME =	USER NAME = sparksgw	DESIGNED -	AWM	REVISED -		<b>STATE OF ILLINOIS</b> <b>DEPARTMENT OF TRANSPORTATION</b>	<b>WABASH AVENUE</b> <b>CROSS SECTIONS</b>	F.A.U. RTE.	SECTION	COUNTY	TOTAL SHEETS	SHEET NO.
es:\pw\work\p\dot\sparksgw\ad373645\0672890-sh	DRAWN -	TJD	REVISED -		8012			21(W-3, TS-1, RS-7)	SANGAMON	679	546	
Default	PLOT SCALE =	20.0000	' / in.	CHECKED -	AWM			REVISED -			CONTRACT NO.	72890
	PLOT DATE =	Feb-04-2014	01:52:22PM	DATE -	12/04/2013			REVISED -			ILLINOIS FED. AID PROJECT	

SCALE: 1"=10'H, 5'V SHEET 76 OF 124 SHEETS STA. 440+00.00 TO STA. 441+00.00