


DATE	
BY	
FINAL SURVEY	SURVEYED
NOTE BOOK	PLOTTED
NO.	TEMPLATE
	AREAS
	CHECKED

DATE	
BY	
ORIGINAL SURVEY	SURVEYED
NOTE BOOK	PLOTTED
NO.	TEMPLATE
	AREAS
	CHECKED

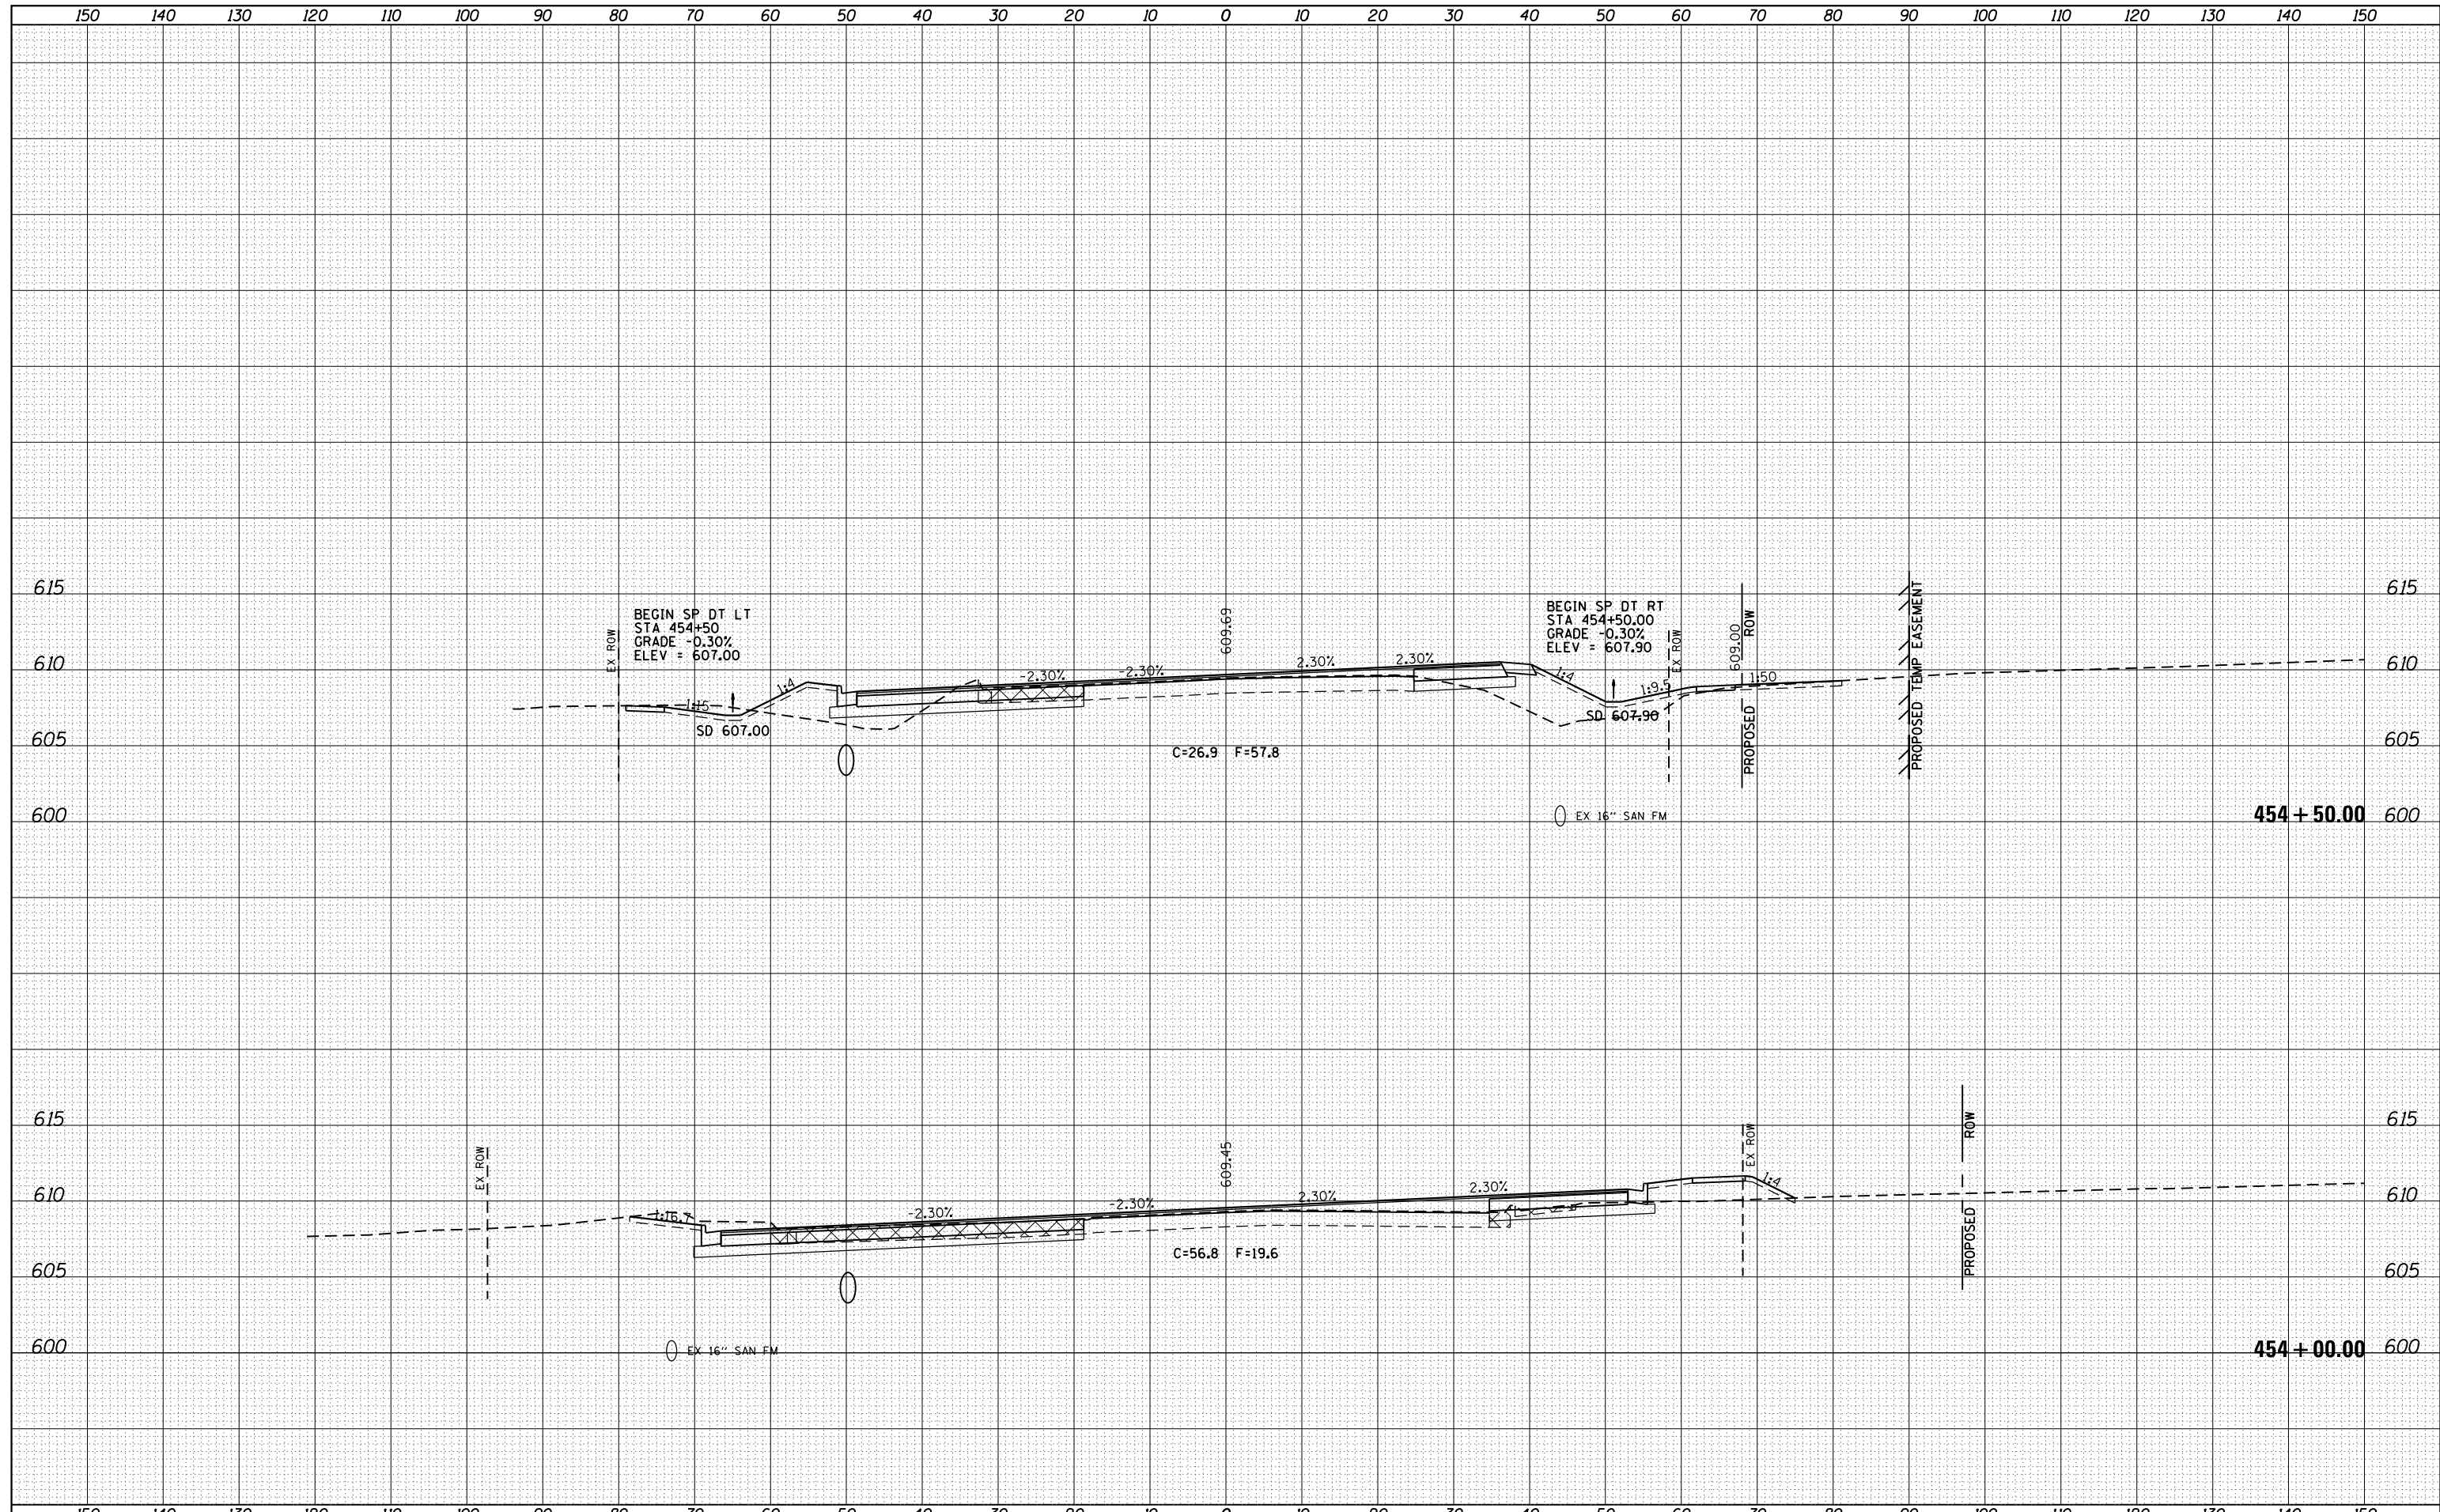

FILE NAME =	USER NAME = spksgw	DESIGNED - AWM	REVISIED -	STATE OF ILLINOIS DEPARTMENT OF TRANSPORTATION	WABASH AVENUE CROSS SECTIONS	F.A.U. RTE.	SECTION	COUNTY	TOTAL SHEETS	SHEET NO.
es:\pw\work\p\dot\spksgw\ad373645\0672890-sh	DRAWN - TJD	REVISIED -	8012			21(W-3, TS-1, RS-7)	SANGAMON	679	556	
PLOT SCALE = 20.0000' / in.	CHECKED - AWM	REVISIED -	CONTRACT NO. 72890							
Default	PLOT DATE = Feb-04-2014 01:52:35PM	DATE - 12/04/2013	REVISIED -			SCALE: 1"=10'H, 5'V	SHEET 86 OF 124 SHEETS	STA. 454+00.00 TO STA. 454+50.00	ILLINOIS FED. AID PROJECT	