


DATE	
BY	
FINAL SURVEY	SURVEYED
NOTE BOOK	PLOTTED
NO.	TEMPLATE
	AREAS CHECKED
	AREAS CHECKED

DATE	
BY	
ORIGINAL SURVEY	SURVEYED
NOTE BOOK	PLOTTED
NO.	TEMPLATE
	AREAS CHECKED
	AREAS CHECKED

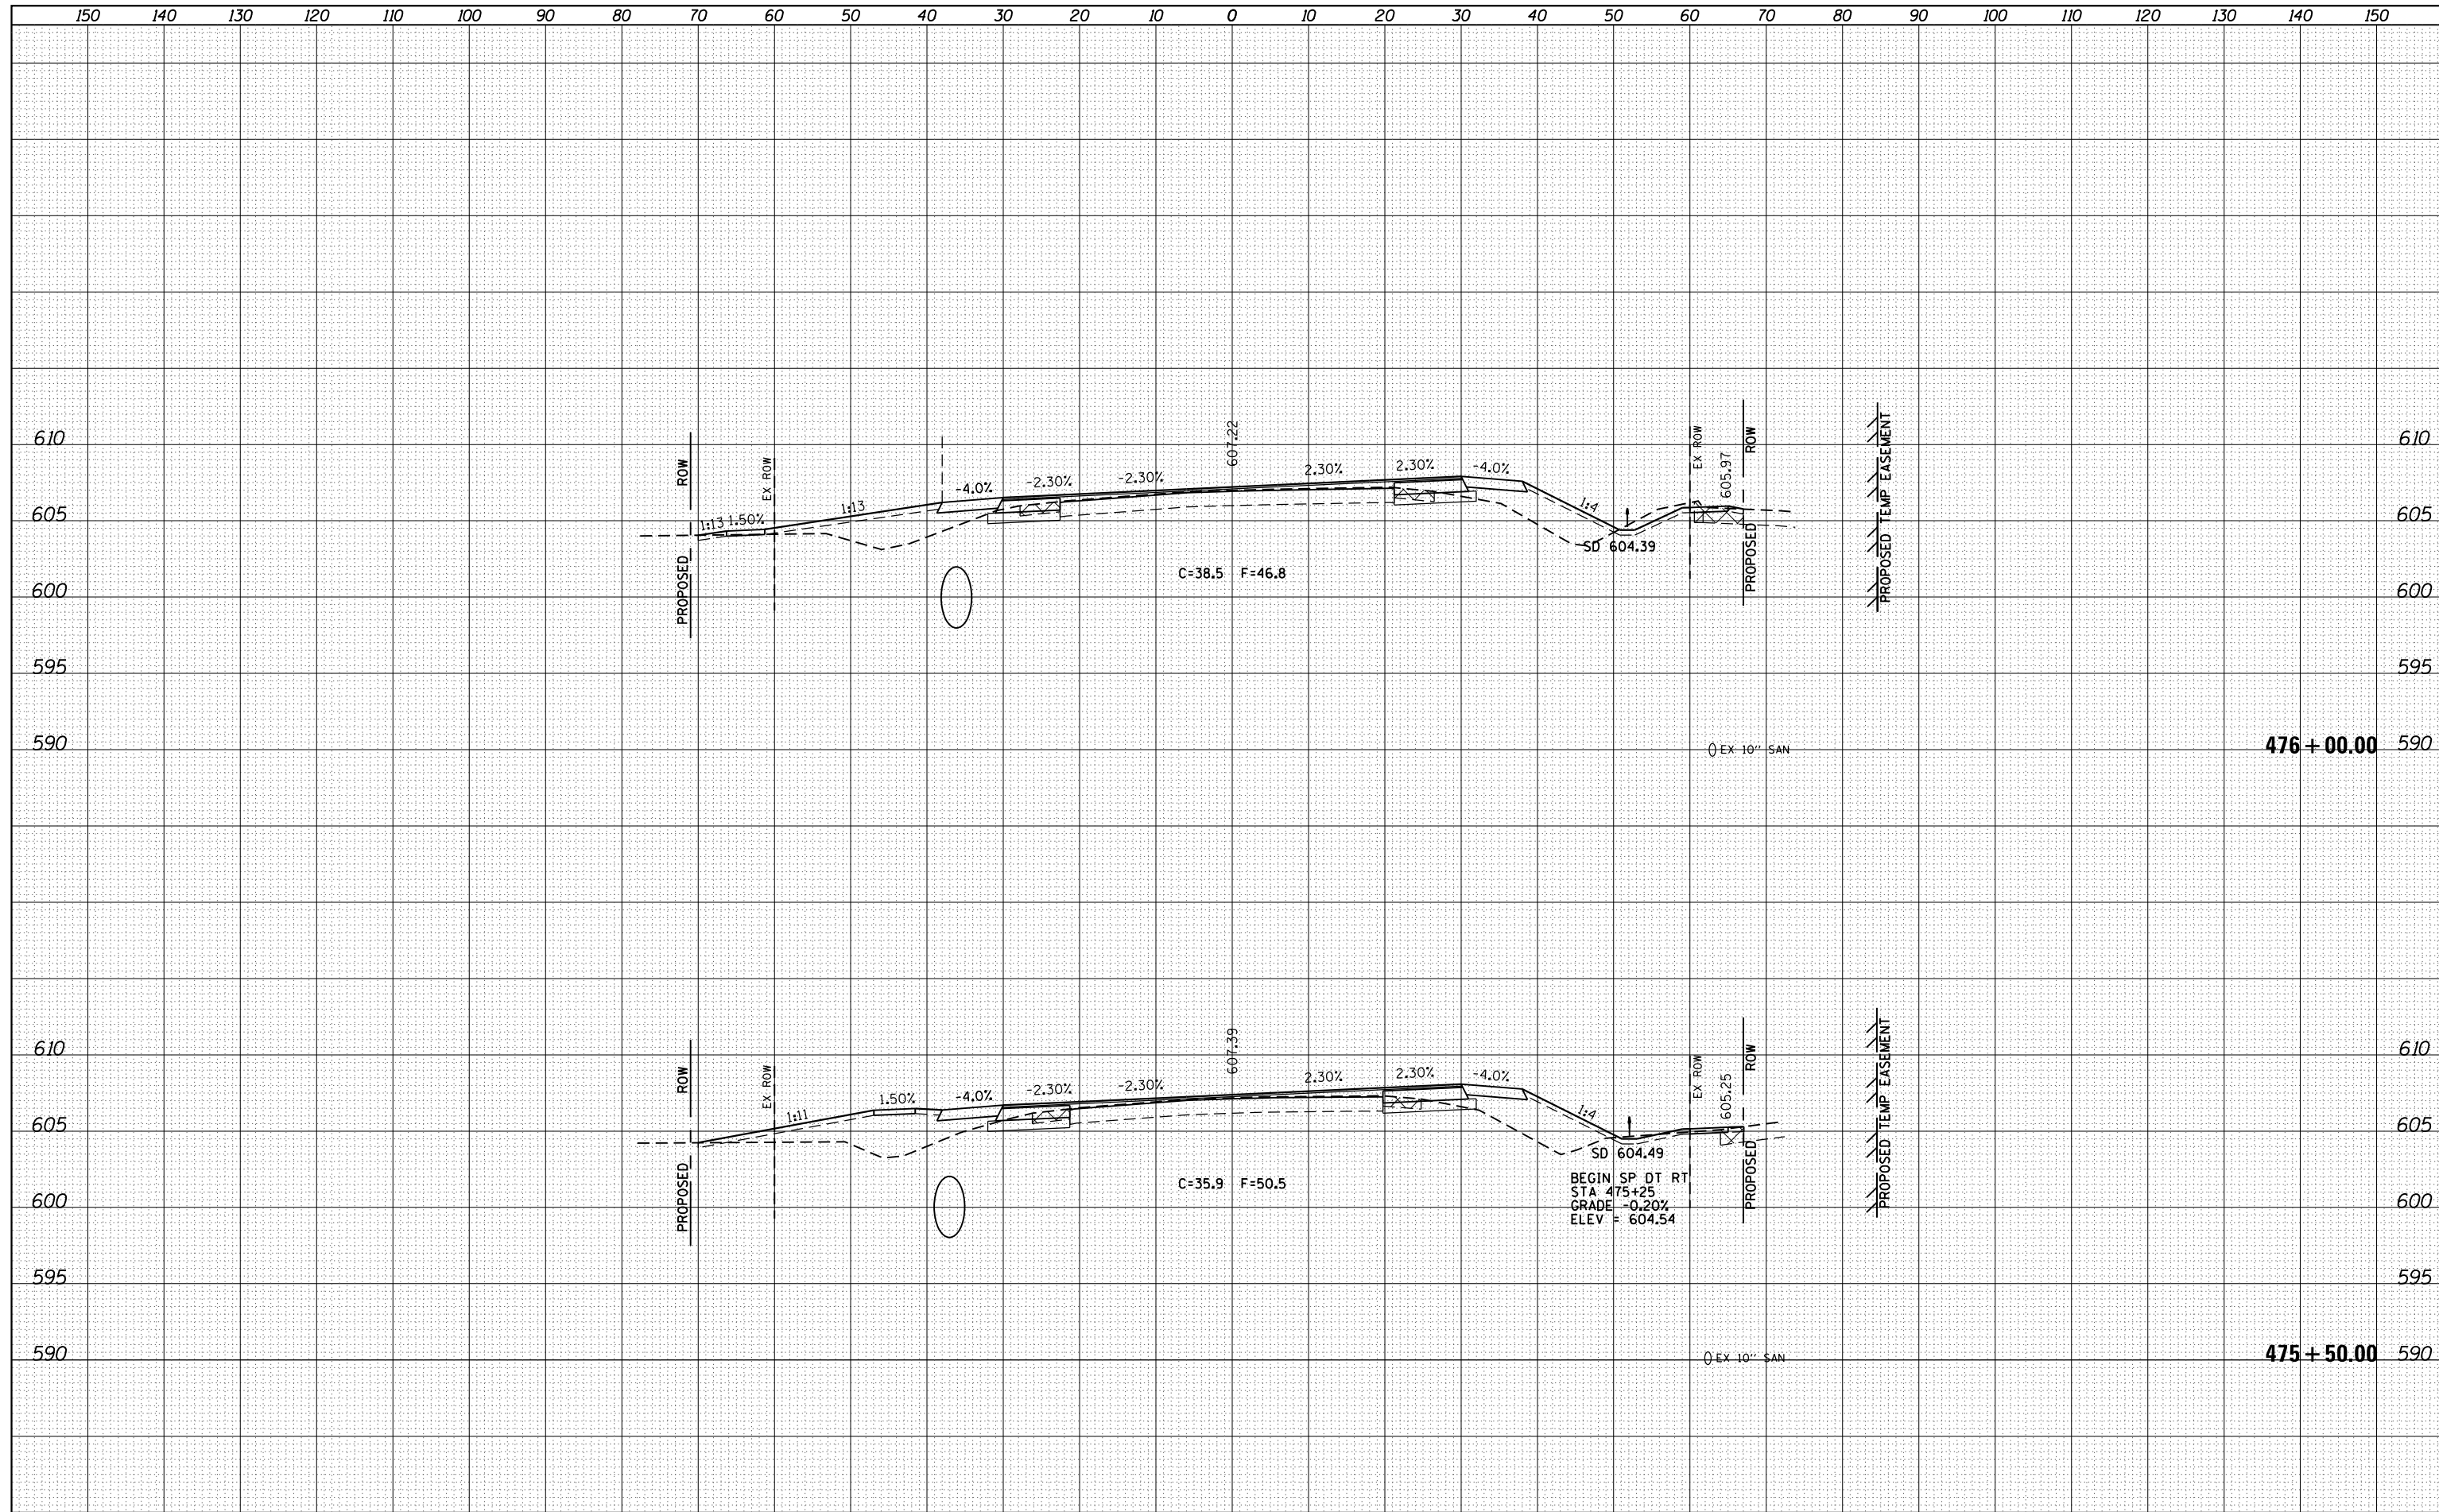

FILE NAME =	USER NAME = sparksgw	DESIGNED - AWM	REVISIED -	<b>STATE OF ILLINOIS</b> <b>DEPARTMENT OF TRANSPORTATION</b>	<b>WABASH AVENUE</b> <b>CROSS SECTIONS</b>	F.A.U. RTE.	SECTION	COUNTY	TOTAL SHEETS	SHEET NO.	
Default	Plot Scale = 20.0000' / in.	CHECKED - AWM	REVISIED -			8012	21(W-3, TS-1, RS-7)	SANGAMON	679	578	
	PLOT DATE = Feb-04-2014 01:53:02PM	DATE - 12/04/2013	REVISIED -			CONTRACT NO. 72890		ILLINOIS FED. AID PROJECT			
						SCALE: 1"=10'H, 5'V	SHEET 108 OF 124 SHEETS	STA. 475+50.00 TO STA. 476+00.00			