


DATE	
BY	
SURVEYED	
PLOTTED	
TEMPLATE	
AREAS	
CHECKED	
NO.	

DATE	
BY	
SURVEYED	
PLOTTED	
TEMPLATE	
AREAS	
CHECKED	
NO.	

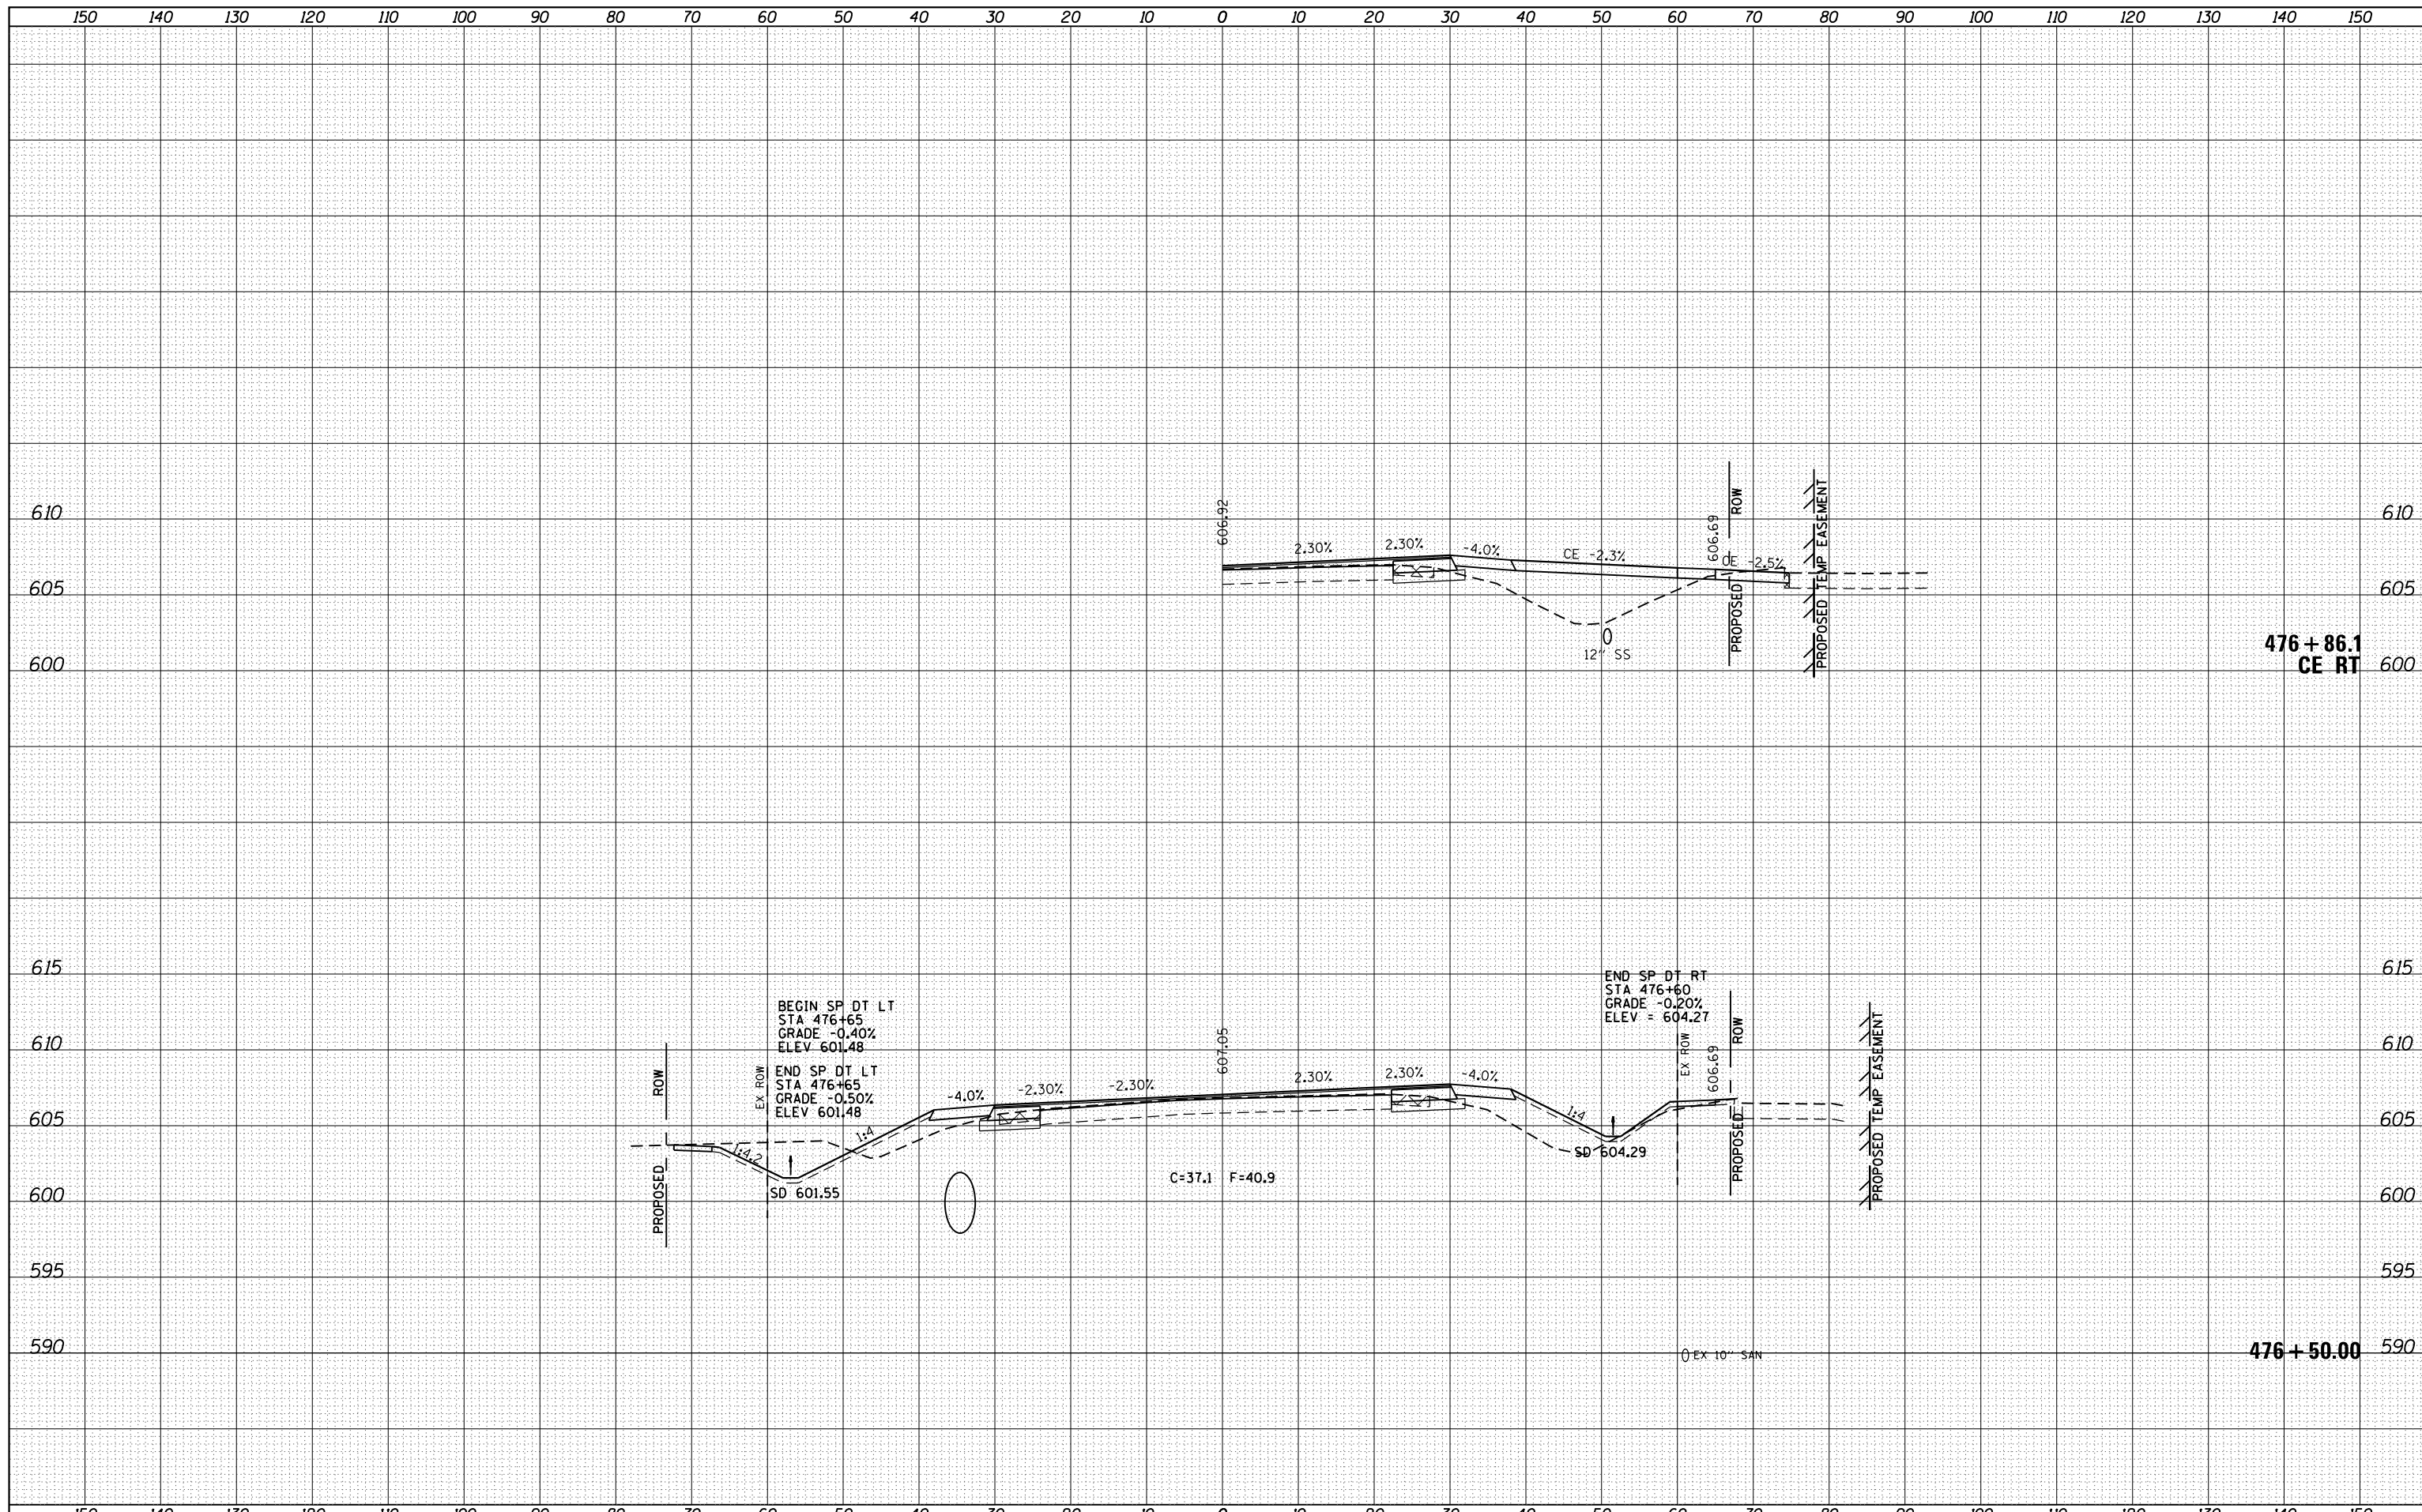

FILE NAME =	USER NAME = spksgw	DESIGNED - AWM	REVISED -
ca:\pw\work\p\dot\spksgw\ad0373645\0672890-shr-ssht-Wabash.dgn		DRAWN - TJD	REVISED -
Default	PLOT DATE = Feb-04-2014 01:53:03PM	CHECKED - AWM	REVISED -
		DATE - 12/04/2013	REVISED -

**STATE OF ILLINOIS
DEPARTMENT OF TRANSPORTATION**

**WABASH AVENUE
CROSS SECTIONS**

SCALE: 1"=10'H, 5'V SHEET 109 OF 124 SHEETS STA. 476+50.00 TO STA. 476+86.1

F.A.U. RTE.	SECTION	COUNTY	TOTAL SHEETS	SHEET NO.
8012	21(W-3, TS-1, RS-7)	SANGAMON	679	579
			CONTRACT NO. 72890	

ILLINOIS FED. AID PROJECT