


DATE	BY	SURVEYED	PLOTTED
		AREAS	AREAS
		NOTE BOOK	AREAS
		NO.	CHECKED

DATE	BY	SURVEYED	PLOTTED
		AREAS	AREAS
		NOTE BOOK	AREAS
		NO.	CHECKED

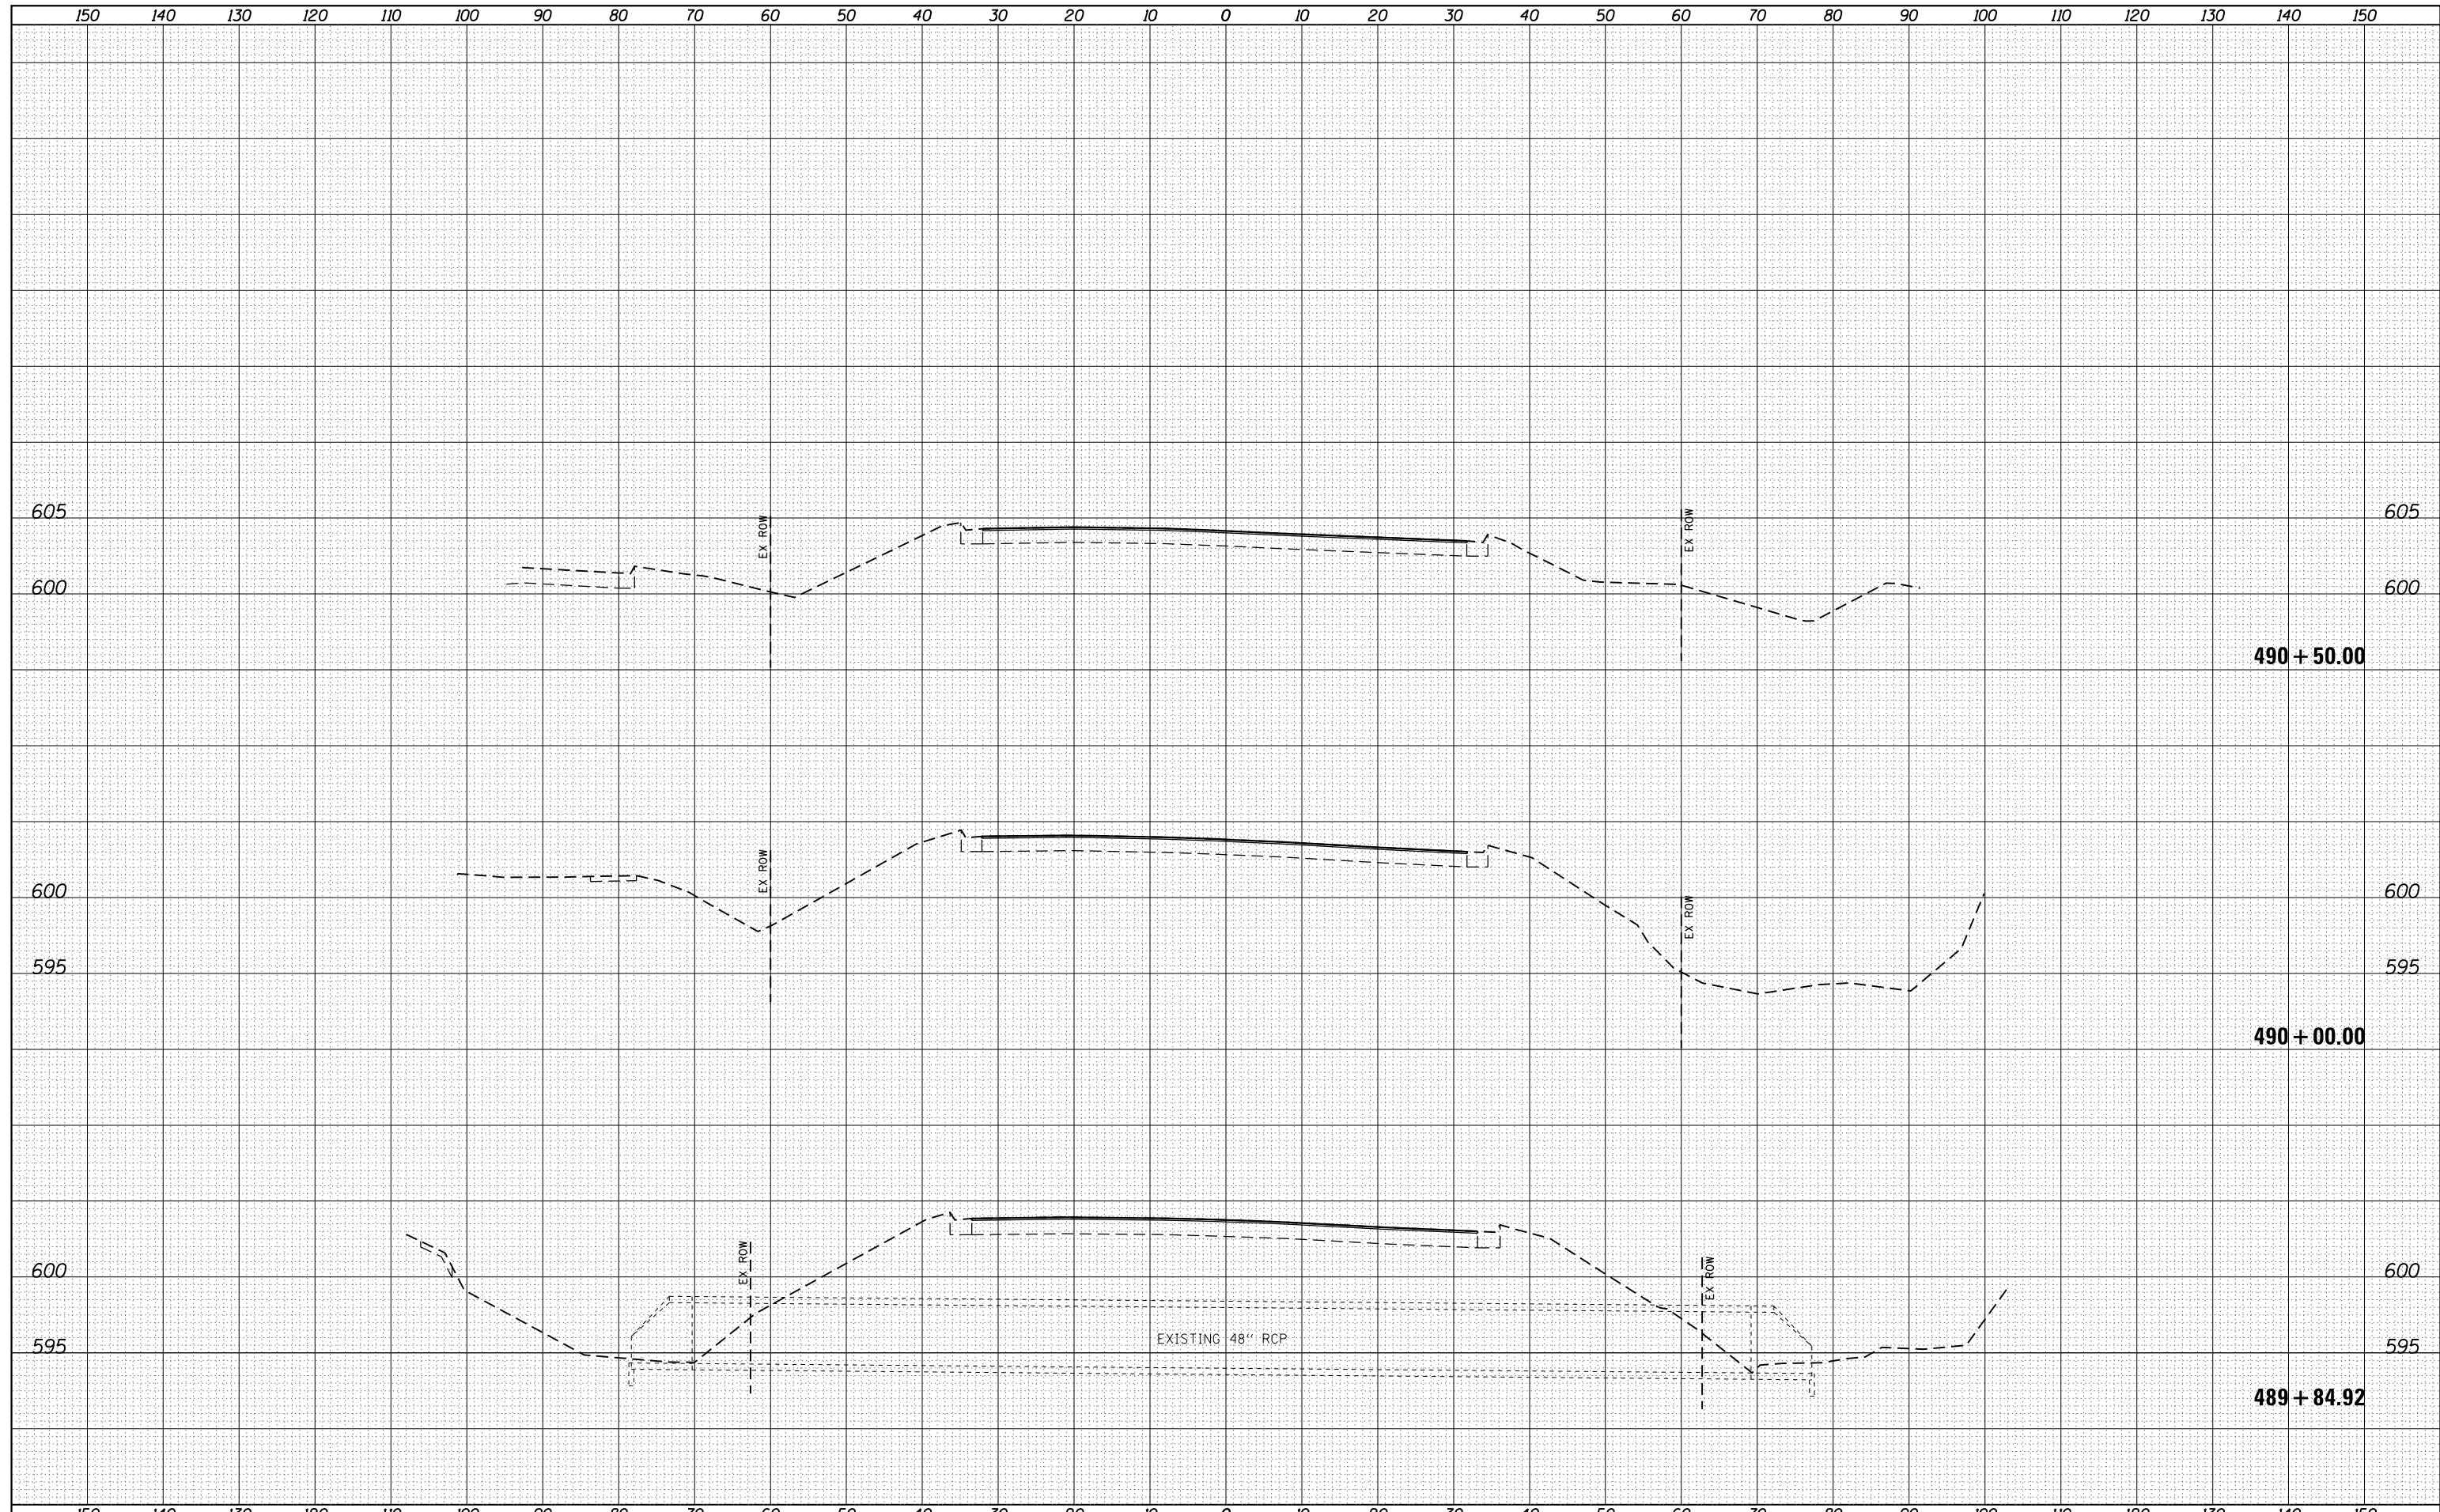

FILE NAME = c:\pw\work\pwwidot\sparksgw\ad0373645\0672890-shh-xssht-Wabash.dgn	USER NAME = sparksgw	DESIGNED - AWM	REVISED -	STATE OF ILLINOIS DEPARTMENT OF TRANSPORTATION	WABASH AVENUE CROSS SECTIONS	F.A.U. RTE.	SECTION	COUNTY	TOTAL SHEETS	SHEET NO.
	PLOT SCALE = 20.0000' / in.	CHECKED - AWM	REVISED -			8012	21(W-3, TS-1, RS-7)	SANGAMON	679	592
Default	PLOT DATE = Feb-04-2014 01:53:19PM	DATE - 12/04/2013	REVISED -	SCALE: 1"=10'H, 5'V	SHEET 122 OF 124 SHEETS	STA. 489+84.92	TO STA. 490+50.00	ILLINOIS FED. AID PROJECT CONTRACT NO. 72890		