


DATE	
BY	
FINAL SURVEY	SURVEYED
NOTE BOOK	PLOTTED
NO.	TEMPLATE
	AREAS CHECKED
	AREAS CHECKED

DATE	
BY	
ORIGINAL SURVEY	SURVEYED
NOTE BOOK	PLOTTED
NO.	TEMPLATE
	AREAS CHECKED
	AREAS CHECKED

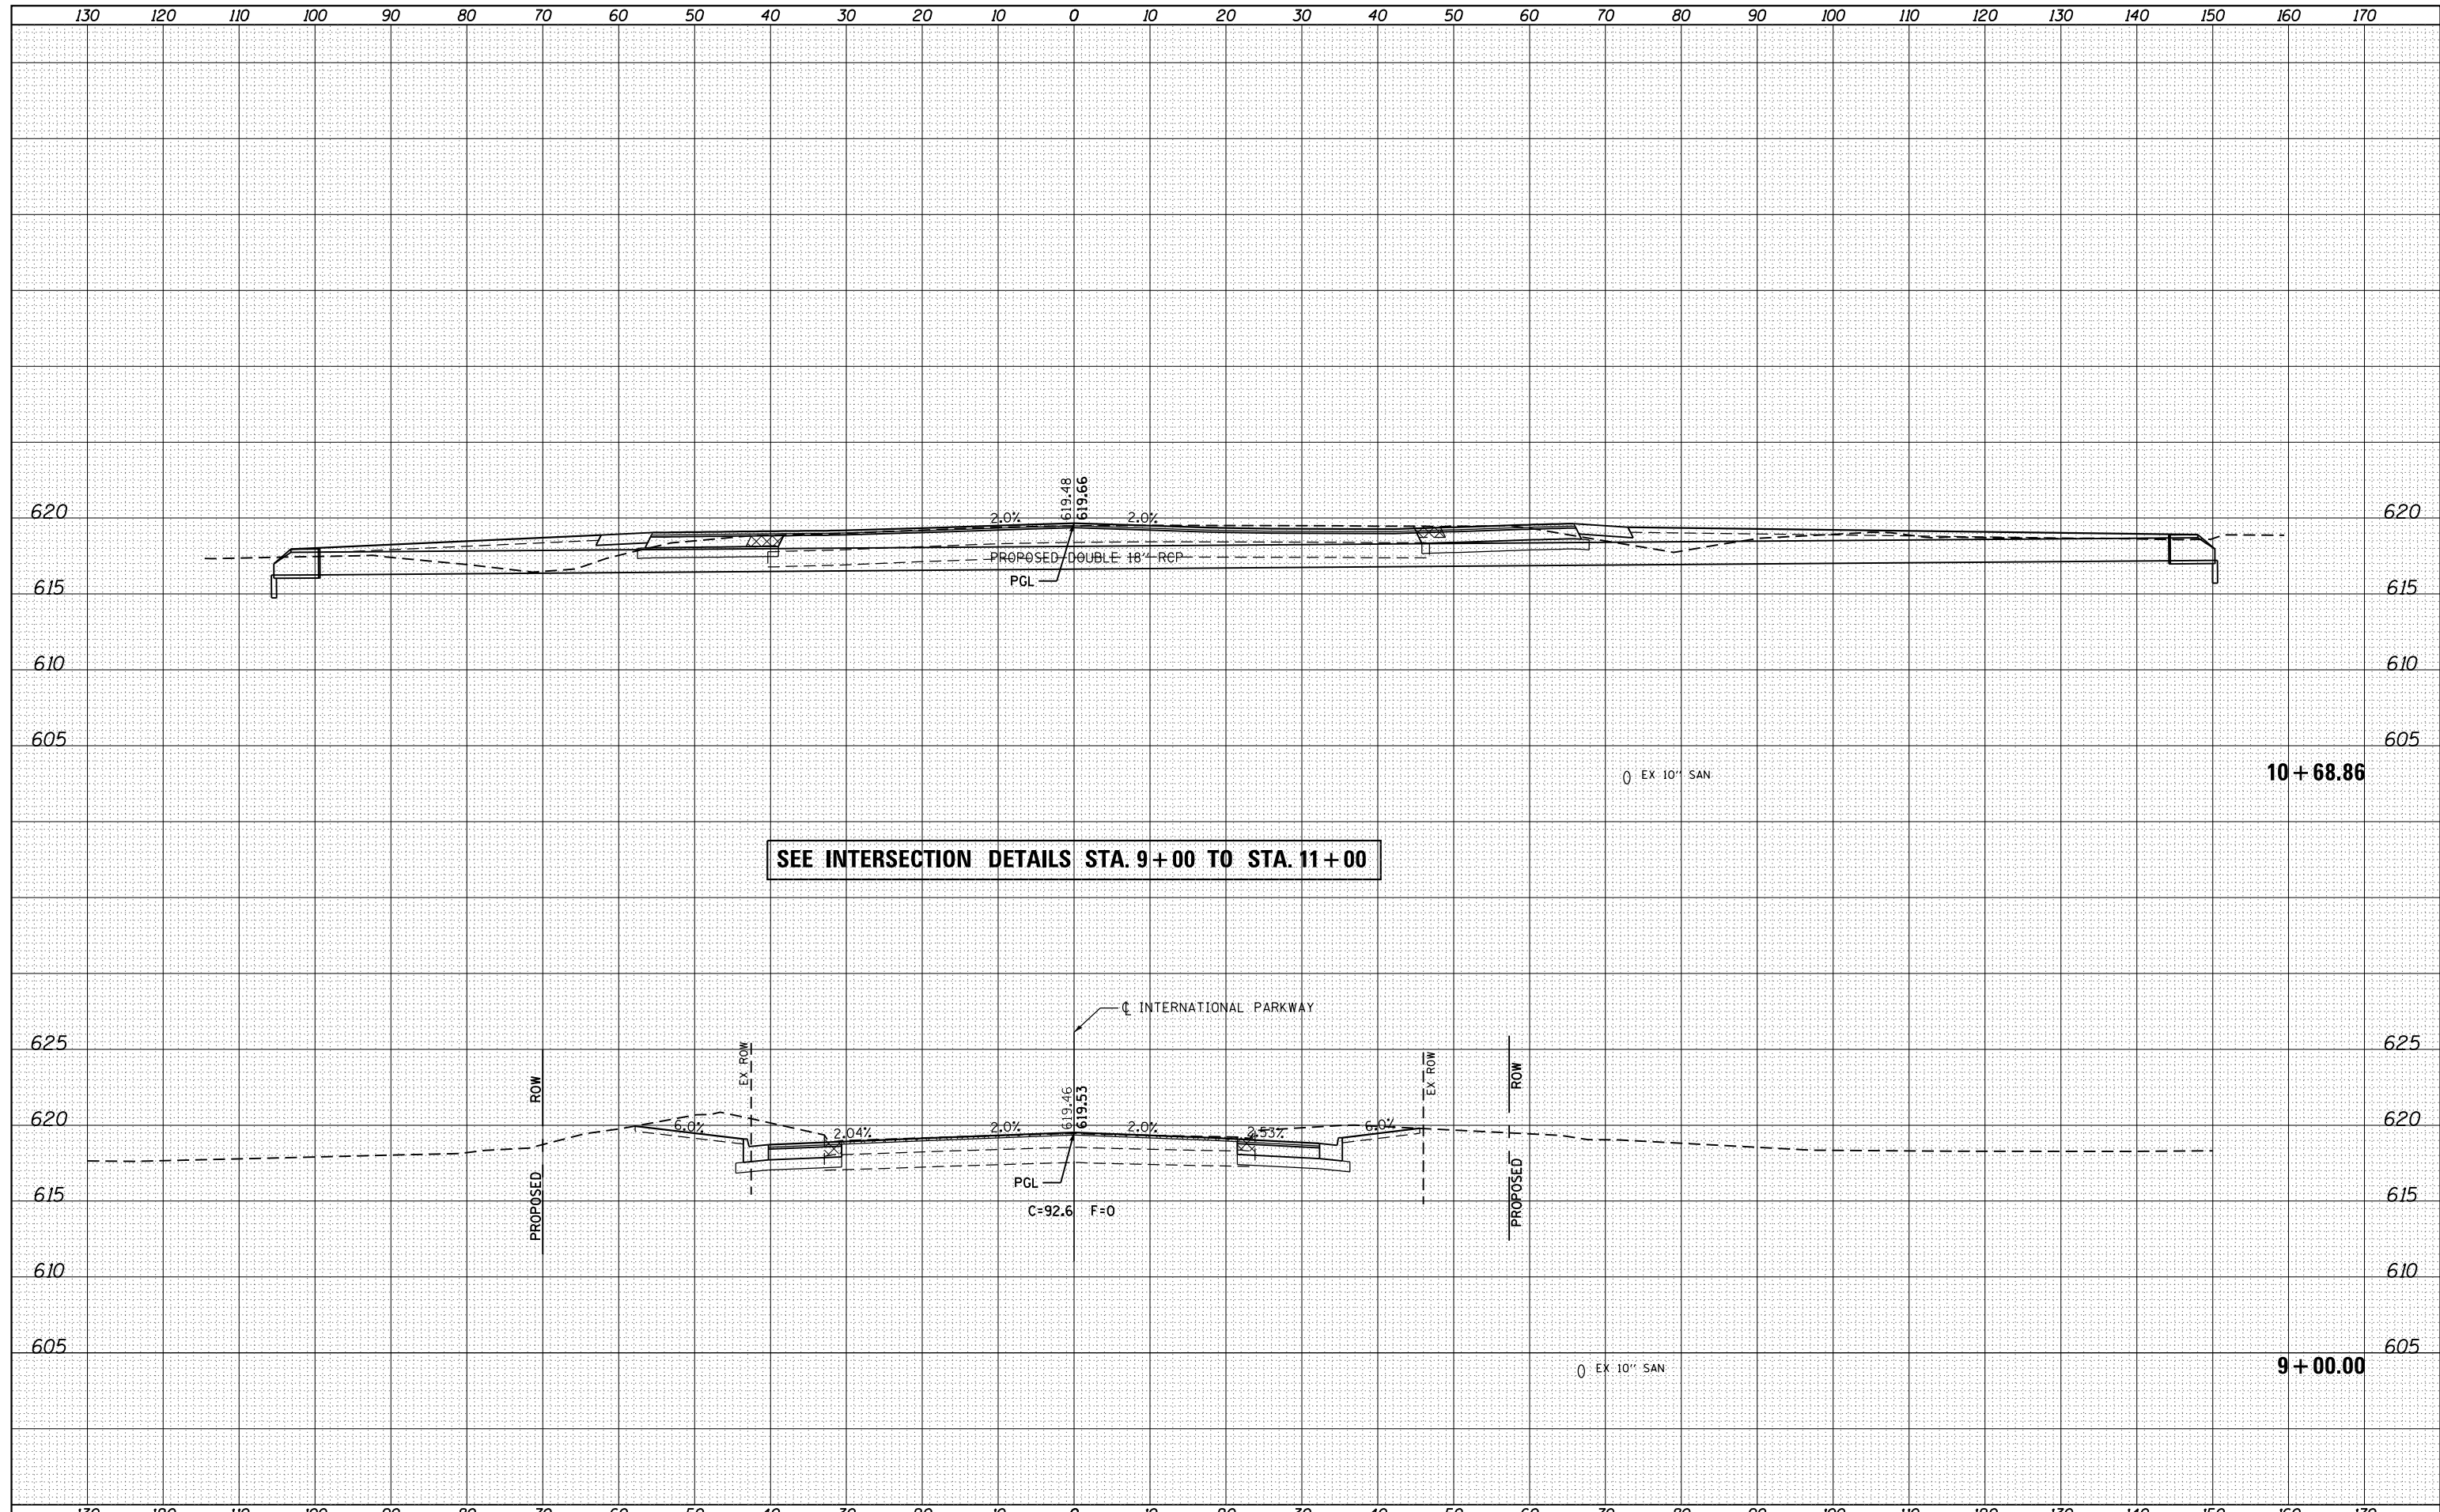

FILE NAME =	USER NAME = sparksgw	DESIGNED - AWM	REVISSED -	STATE OF ILLINOIS DEPARTMENT OF TRANSPORTATION	INTERNATIONAL PARKWAY CROSS SECTIONS	F.A.U. RTE.	SECTION	COUNTY	TOTAL SHEETS	SHEET NO.
es:\pw\work\pwidot\sparksgw\ad0373645\0672890-sh	INTL Parkway.dgn	DRAWN - TJD	REVISSED -			8012	21(W-3, TS-1, RS-7)	SANGAMON	679	596
PLOT SCALE = 20.0000' / in.	CHECKED - AWM	REVISSED -	REVISSED -			CONTRACT NO. 72890				
PLOT DATE = Feb-04-2014 01:53:25PM	DATE - 12/04/2013	REVISSED -	REVISSED -			ILLINOIS FED. AID PROJECT				