


DATE	
BY	
SURVEYED	
PLOTTED	
TEMPLATE	
AREAS	
CHECKED	
NO.	

DATE	
BY	
SURVEYED	
PLOTTED	
TEMPLATE	
AREAS	
CHECKED	
NO.	

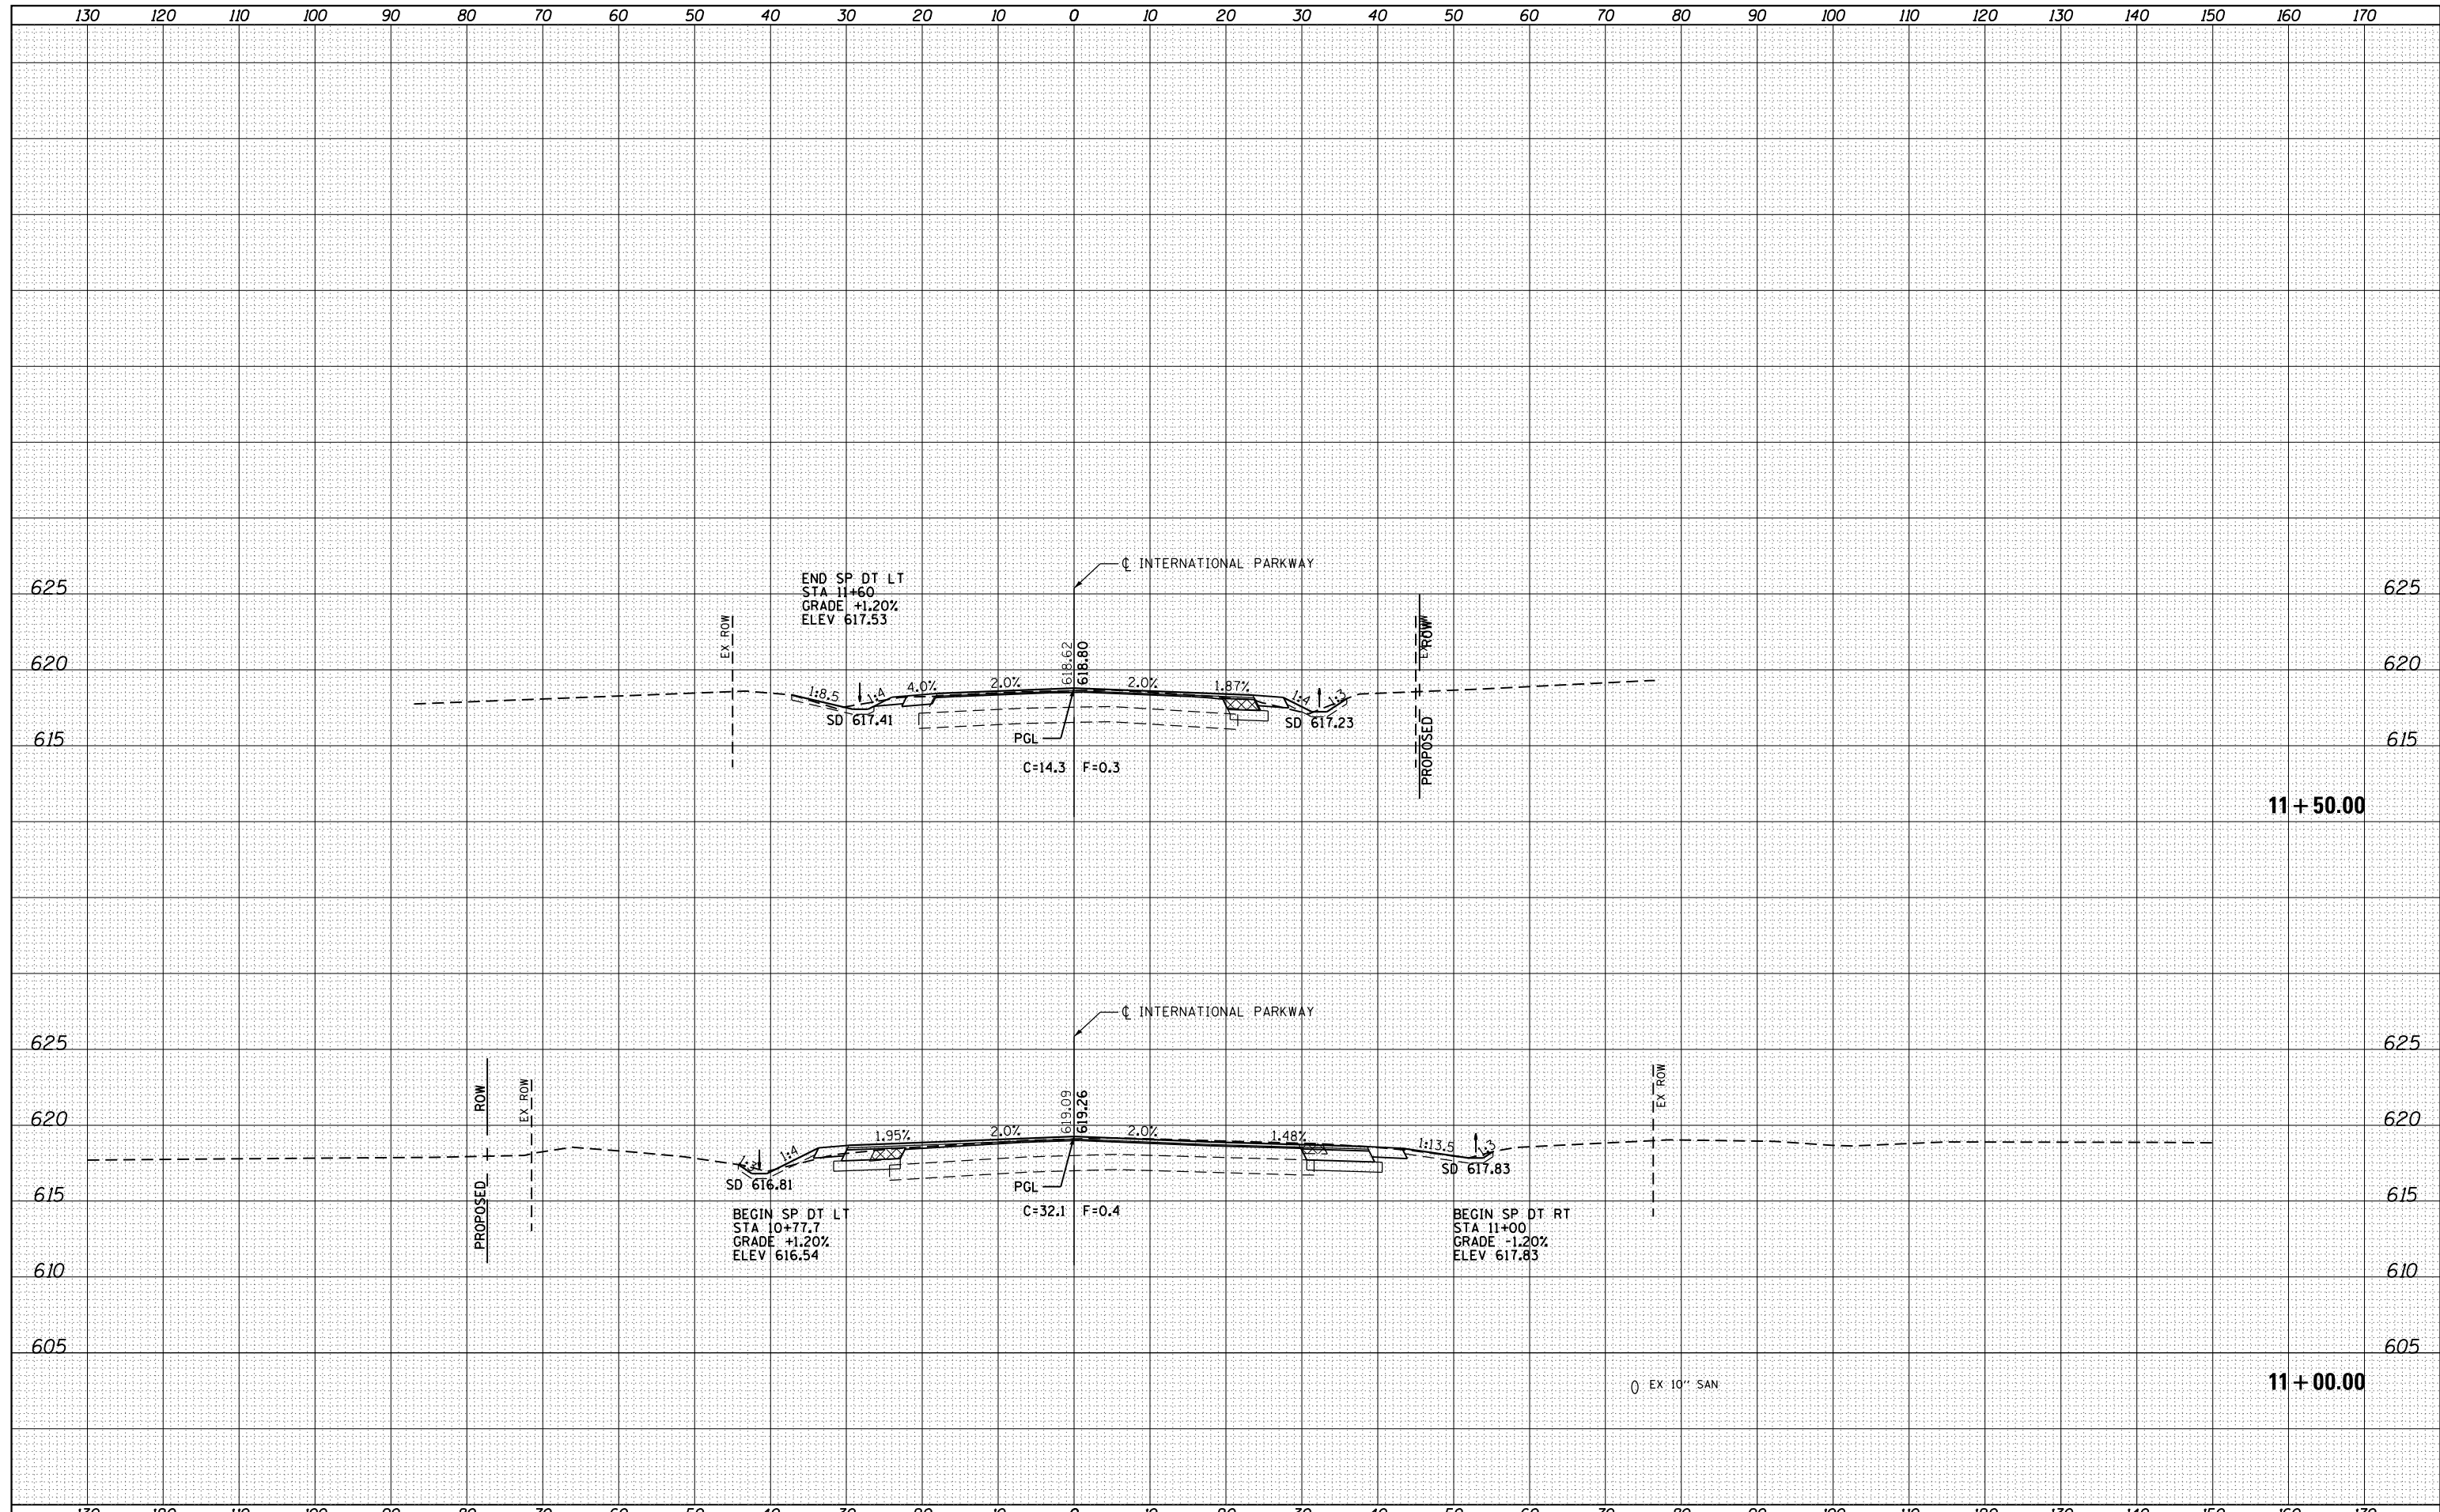

FILE NAME =	USER NAME = sparksgw	DESIGNED - AWM	REVISED -	STATE OF ILLINOIS DEPARTMENT OF TRANSPORTATION	INTERNATIONAL PARKWAY CROSS SECTIONS	F.A.U. RTE.	SECTION	COUNTY	TOTAL SHEETS	SHEET NO.
es:\pw\work\pwidth\sparksgw\d0373645\0672890-sh	INTL PARKWAY.DGN	DRAWN - TJD	REVISED -			8012	21(W-3, TS-1, RS-7)	SANGAMON	679	597
PLOT SCALE = 20.0000' / in.	CHECKED - AWM	REVISED -	REVIS			CONTRACT NO. 72890				
PLOT DATE = Feb-04-2014 01:53:25PM	DATE - 12/04/2013	REVISED -	REVIS			ILLINOIS FED. AID PROJECT				

SCALE: 1"=10'H, 5'V SHEET OF SHEETS STA. 11+00.00 TO STA. 11+50.00