


DATE	
BY	
SURVEYED	
PLOTTED	
TEMPLATE	
AREAS	
CHECKED	
NO.	

DATE	
BY	
SURVEYED	
PLOTTED	
TEMPLATE	
AREAS	
CHECKED	
NO.	

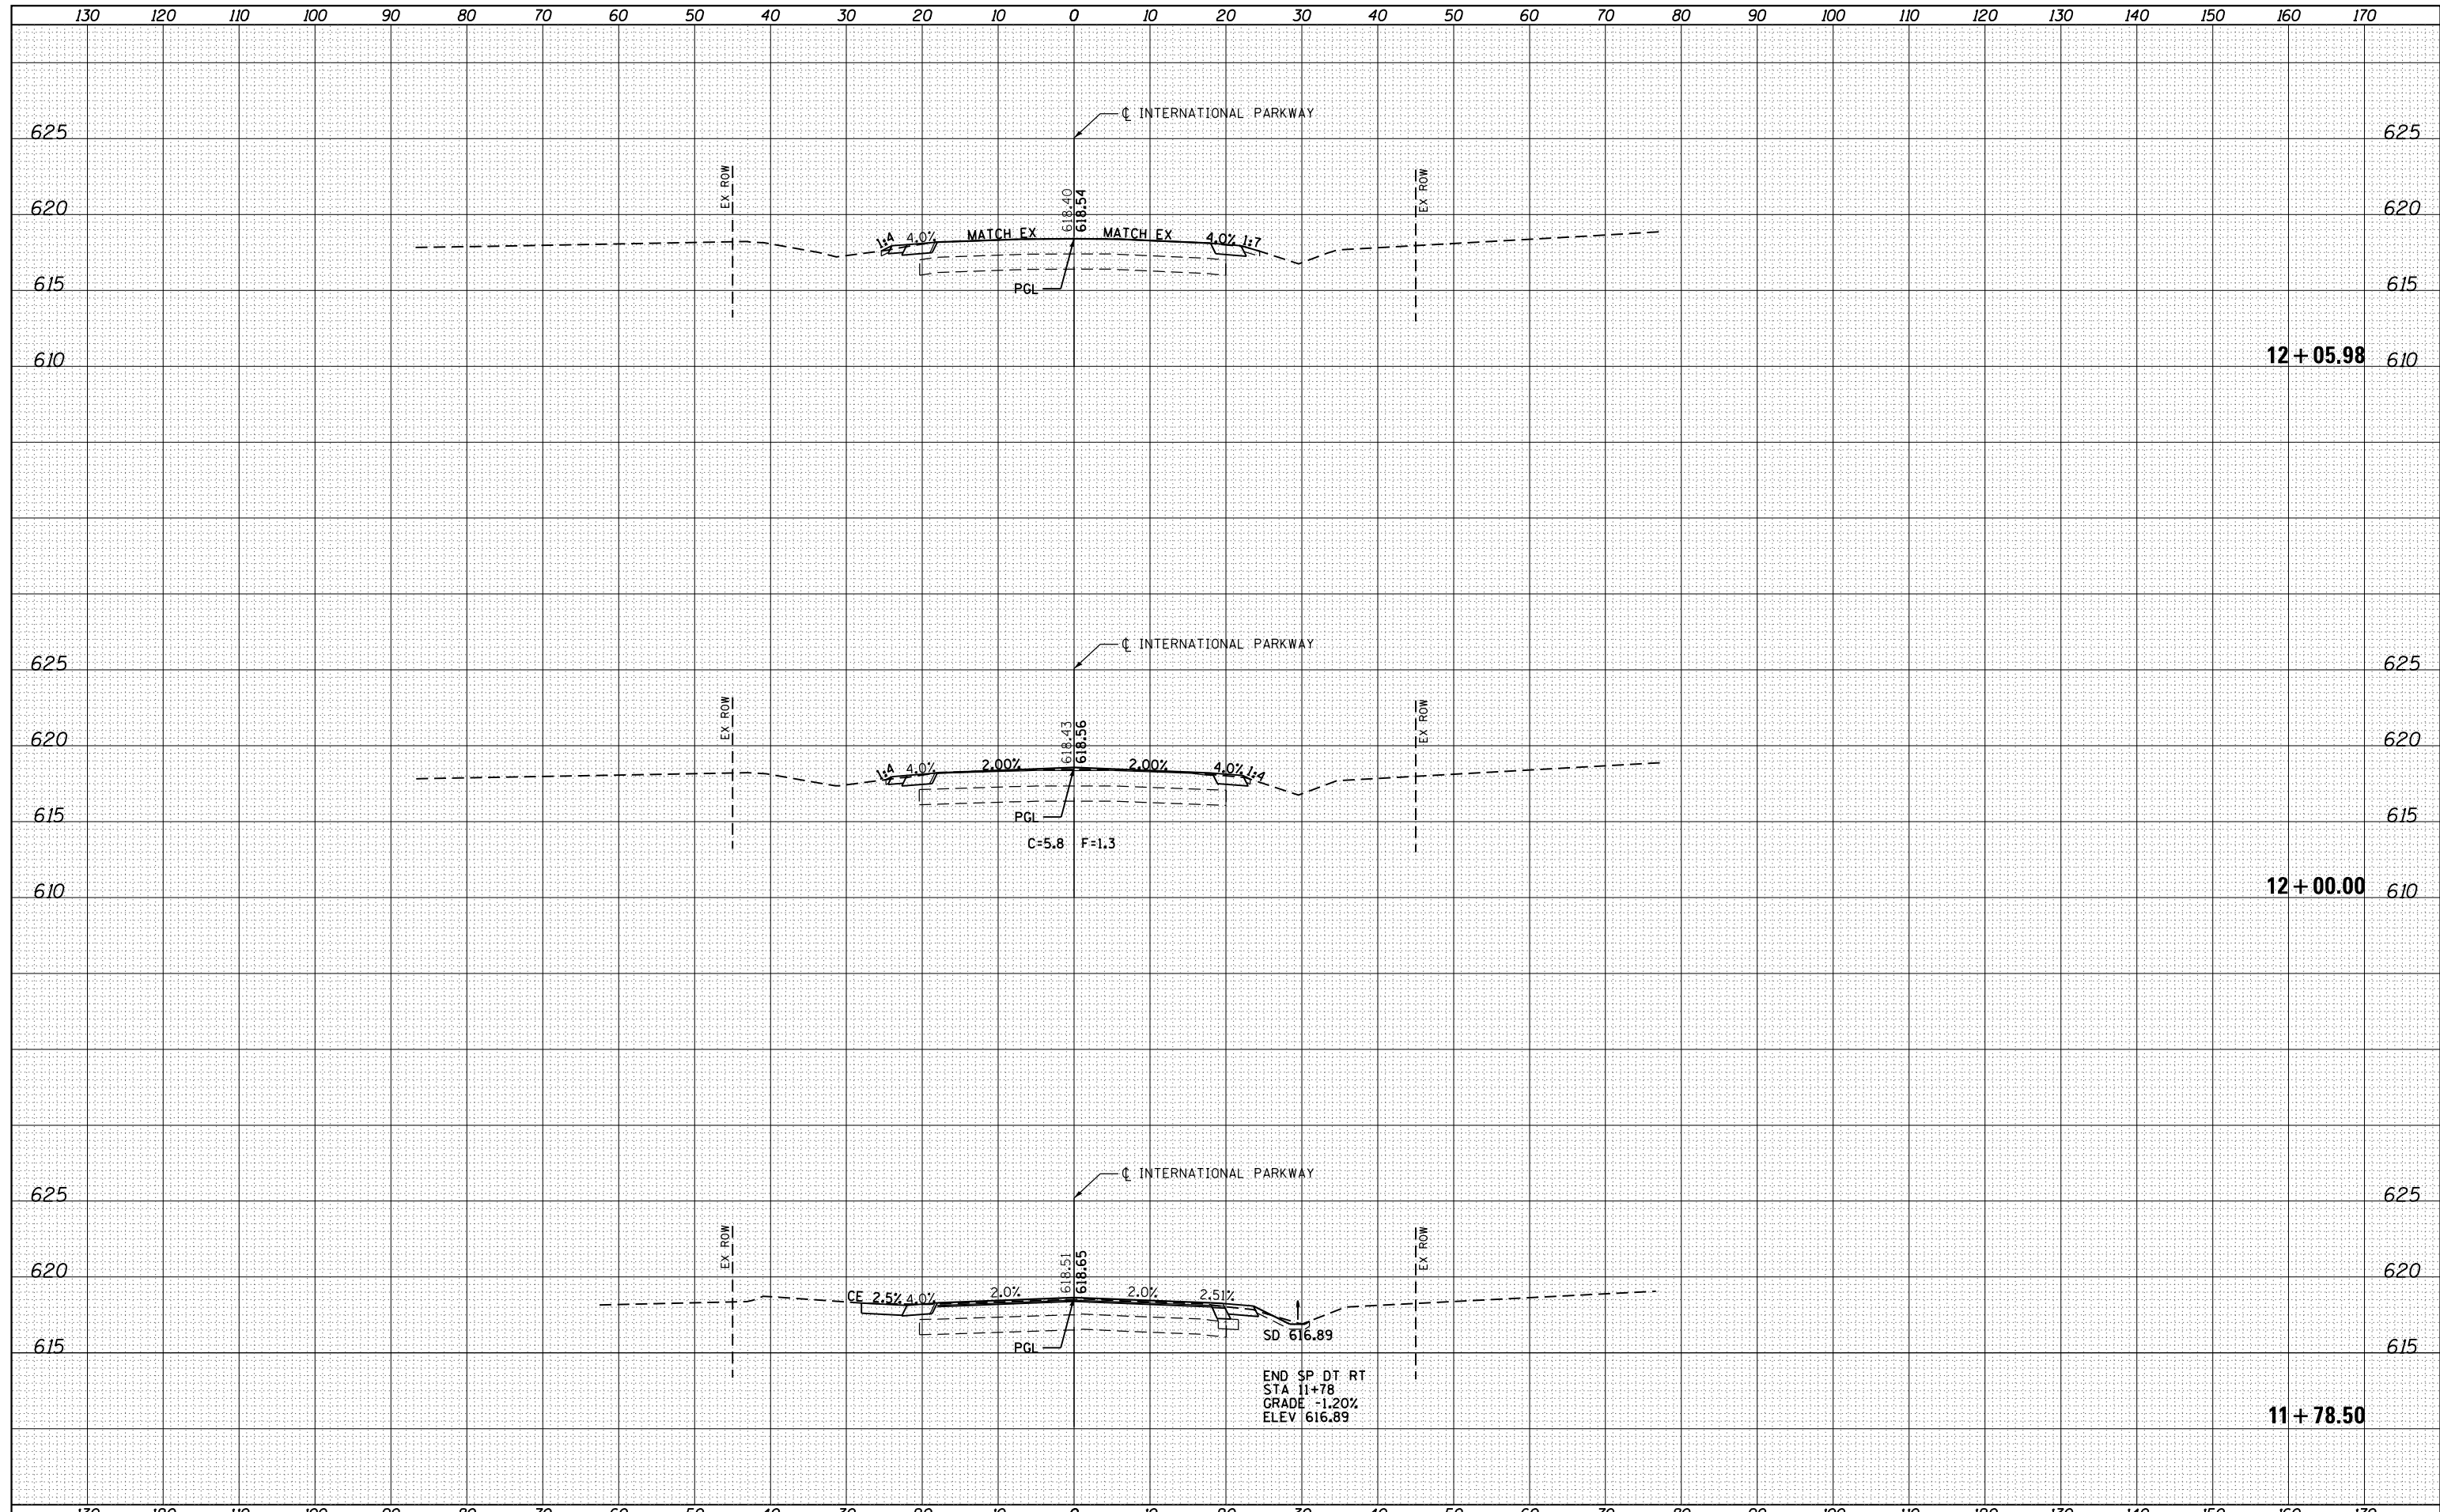

FILE NAME =	USER NAME = sparksgw	DESIGNED - AWM	REVISIED -	<b>STATE OF ILLINOIS</b> <b>DEPARTMENT OF TRANSPORTATION</b>	<b>INTERNATIONAL PARKWAY</b> <b>CROSS SECTIONS</b>	F.A.U. RTE.	SECTION	COUNTY	TOTAL SHEETS	SHEET NO.	
Default	c:\pw\work\pwidot\sparksgw\d0373645\0672890-shd-xssht-IntlParkway.dgn	DRAWN - TJD	REVISIED -			8012	21(W-3, TS-1, RS-7)	SANGAMON	679	598	
	PLOT SCALE = 20.0000' / in.	CHECKED - AWM	REVISIED -			CONTRACT NO. 72890					
	PLOT DATE = Feb-04-2014 01:53:25PM	DATE - 12/04/2013	REVISIED -			ILLINOIS FED. AID PROJECT					

SCALE: 1"=10'H, 5'V SHEET OF SHEETS STA. 11+78.50 TO STA.12+05.98